


100-42_3

SEC. 17 T.01N. R.08E.

A REPLAT OF 'IDAHO CREEK VILLAS
PHASE 2': CAB G SLD 058
A REPLAT OF 'THE VILLAS @ SUPERTITION
MOUNTAIN PHASE 2': CAB H SLD 029
APACHE JUNCTION TOWNHOMES: 2012-078612

LOCATION MAPS
R.E.

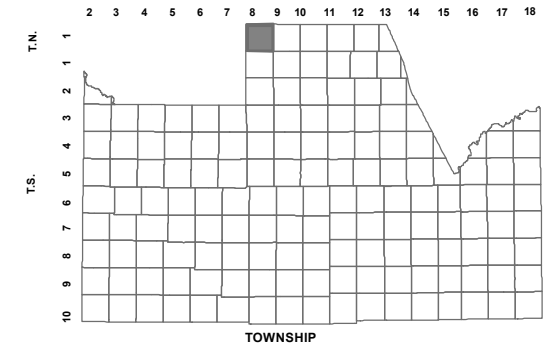

TOWNSHIP

6	5	4	3	2	1
7	8	9	10	11	12
18	17	16	15	14	13
19	20	21	22	23	24
30	29	28	27	26	25
31	32	33	34	35	36

SECTION



Revised: 1/25/2013

By: MBG



PINAL COUNTY
wide open opportunity

Pinal County Assessor

THIS MAP DOES NOT REPRESENT A SURVEY. NO LIABILITY IS ASSUMED FOR THE ACCURACY OF THE DATA DELINEATED HEREIN, EITHER EXPRESSED OR IMPLIED BY PINAL COUNTY OR ITS EMPLOYEES. THIS MAP IS COMPILED FROM OFFICIAL RECORDS, INCLUDING PLATS, SURVEYS, RECORDED DEEDS AND CONTRACTS, AND ONLY CONTAINS INFORMATION REQUIRED FOR THE PINAL COUNTY ASSESSOR'S OFFICE PURPOSES.


SEE MAP 100-31

SEE MAP 100-42_1, 2

SEE MAP 100-31

SEE MAP 100-31

ALL TRACTS (A THRU D) ARE UNDER PARCEL: 100-42-489

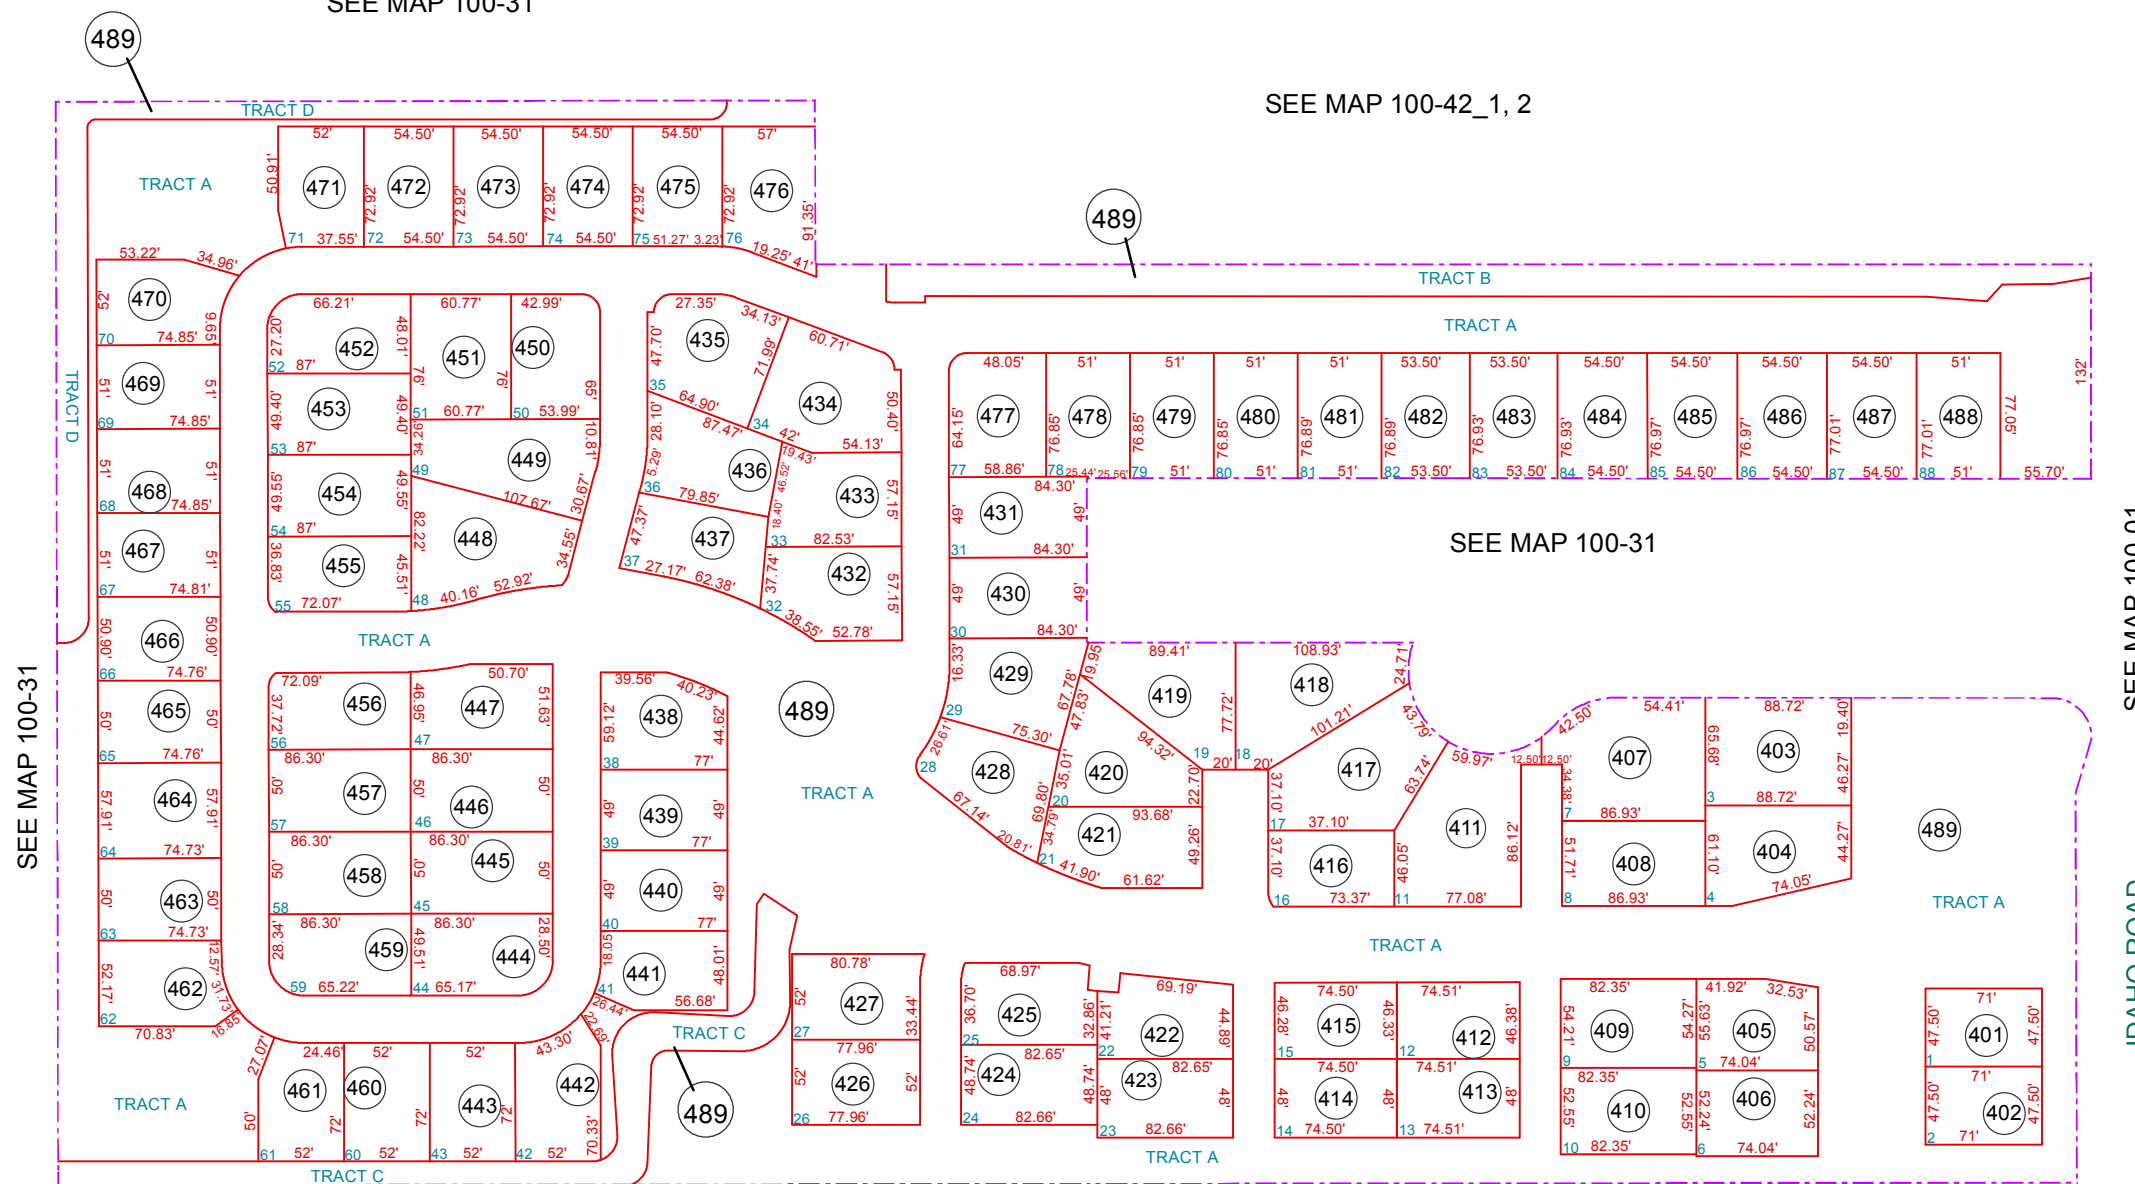

SEE MAP 100-31

SEE MAP 100-01

IDAHO ROAD