


SEE MAP 100-35_2

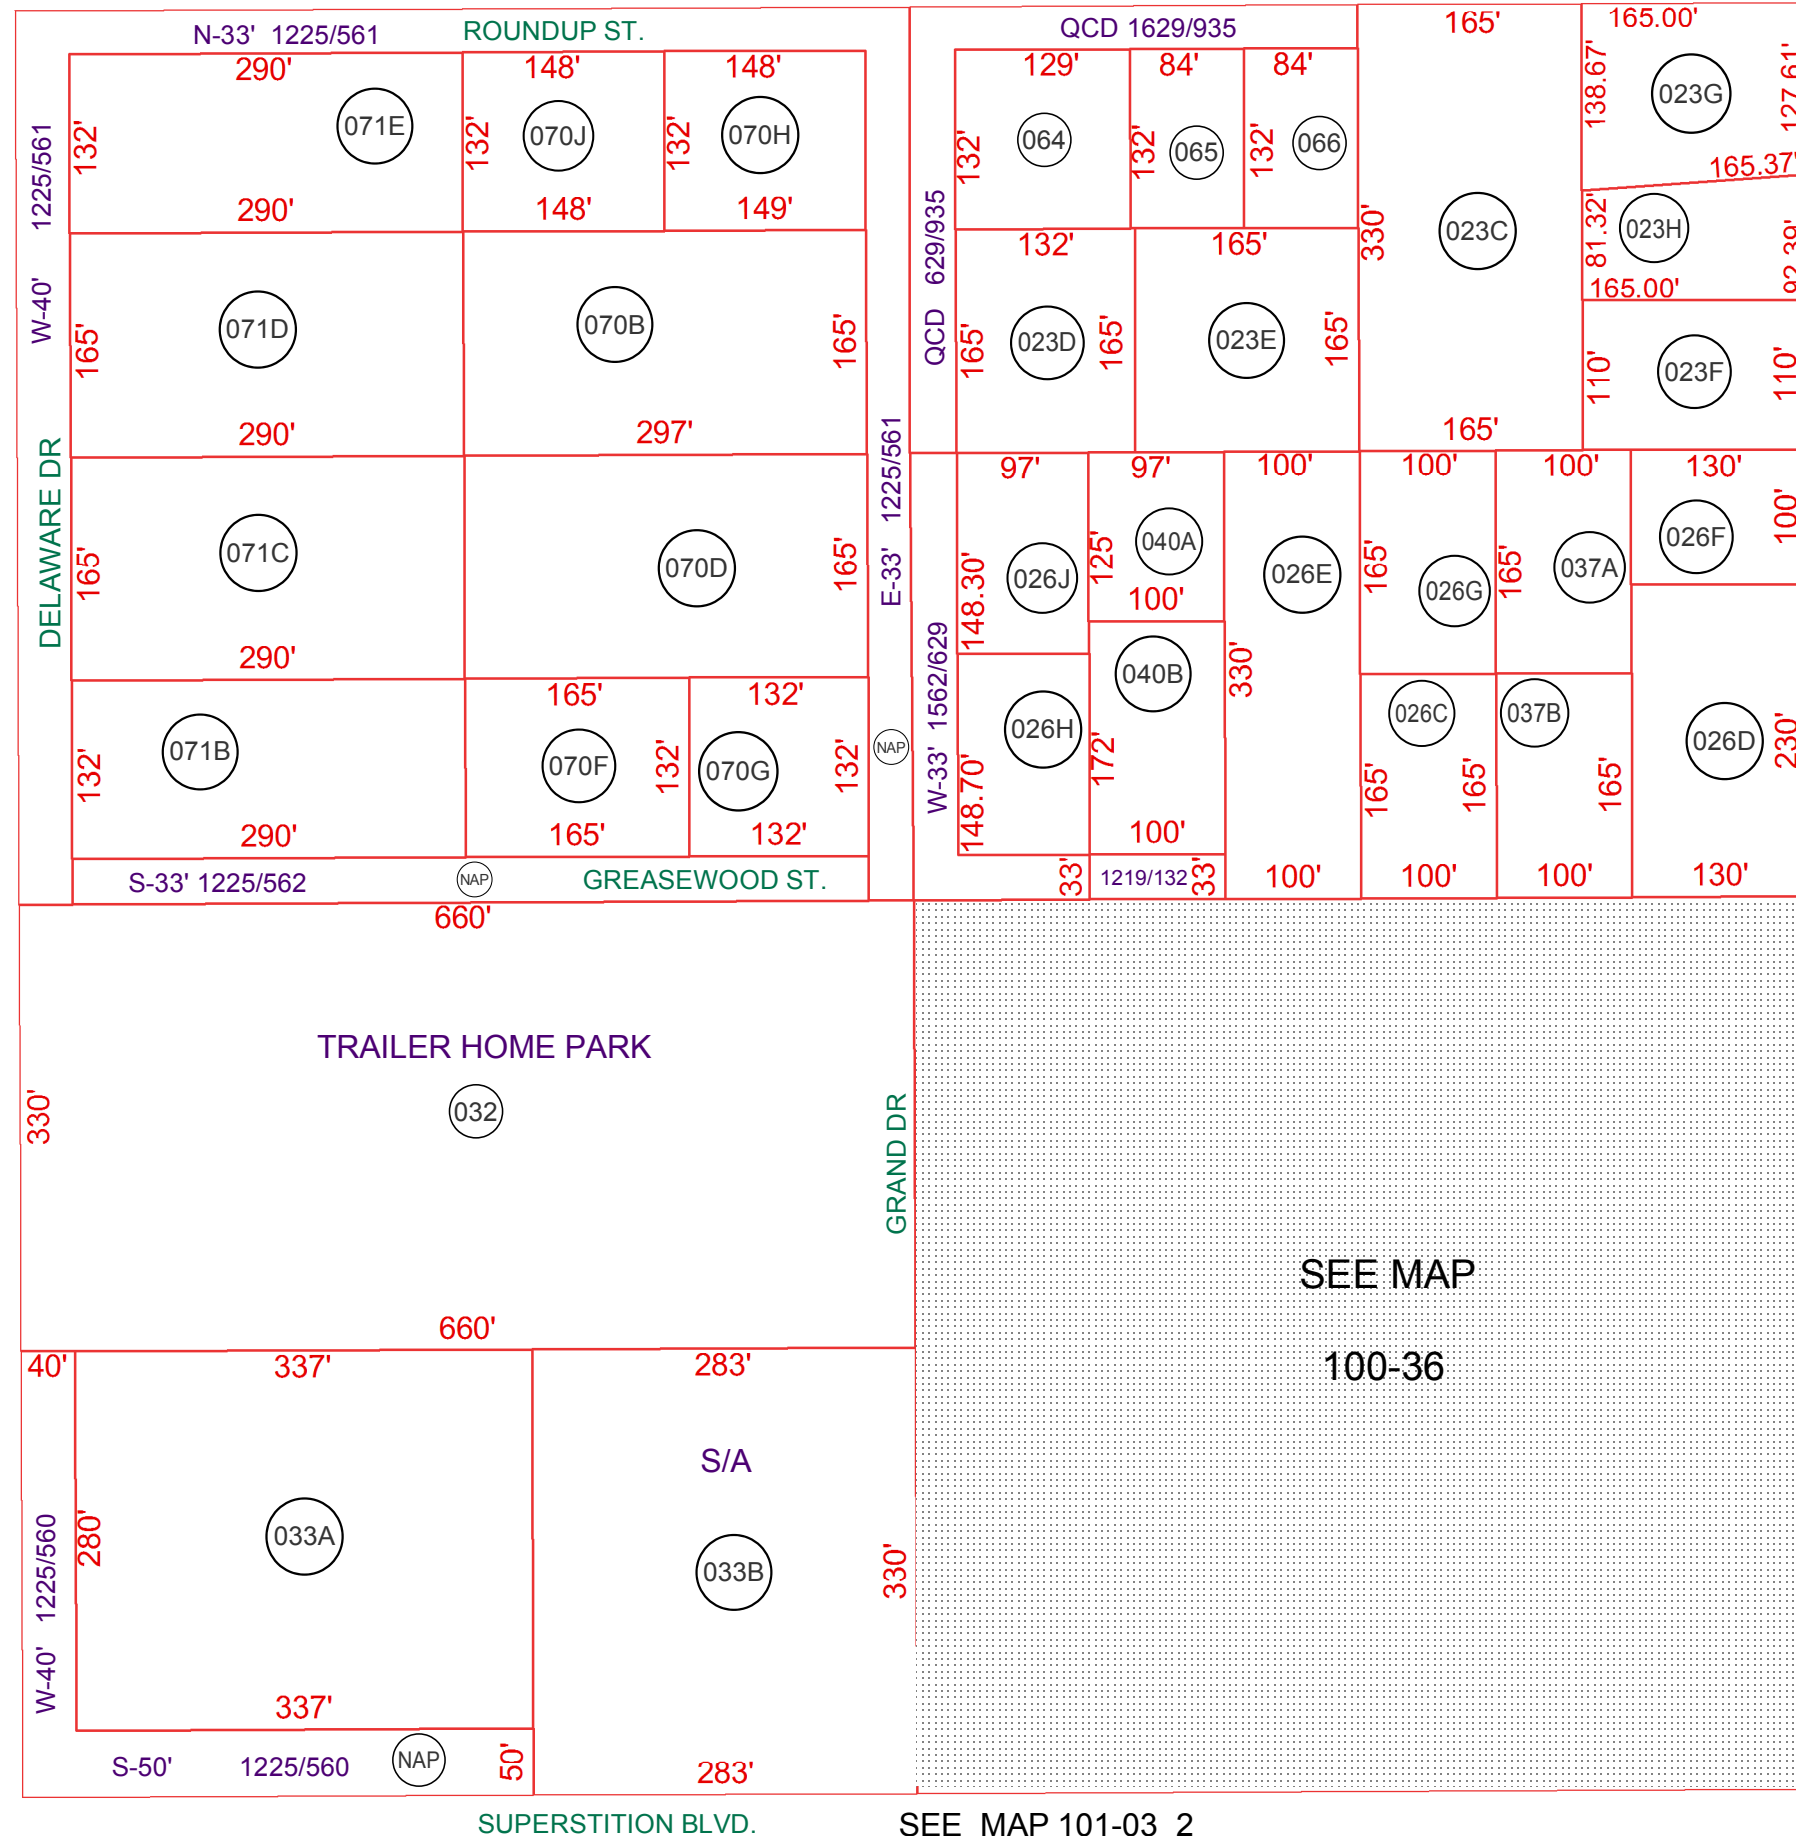

SEE MAP 100-40

SEE MAP 100-35_4



SEE MAP 101-03_2

BOOK - MAP

100-35_3

SW SE SEC. 18 T.01N. R.08E.

LOCATION MAPS
R.E.

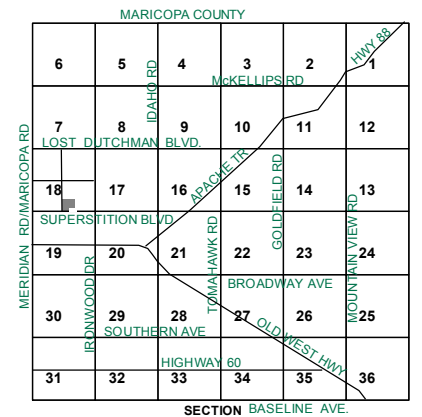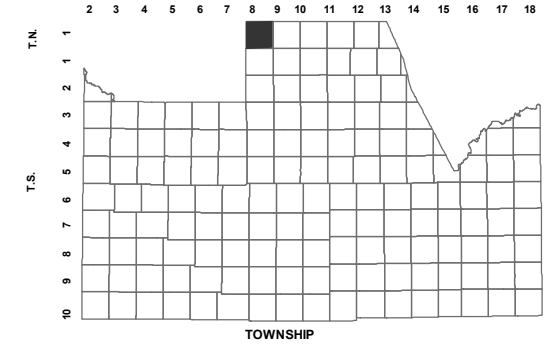

Revised: 12/5/2018

By: **TH**



PINAL COUNTY

WIDE OPEN OPPORTUNITY

Pinal County Assessor

THIS MAP DOES NOT REPRESENT A SURVEY. NO LIABILITY IS ASSUMED FOR THE ACCURACY OF THE DATA DELINEATED HEREIN, EITHER EXPRESSED OR IMPLIED BY PINAL COUNTY OR ITS EMPLOYEES. THIS MAP IS COMPILED FROM OFFICIAL RECORDS, INCLUDING PLATS, SURVEYS, RECORDED DEEDS AND CONTRACTS, AND ONLY CONTAINS INFORMATION REQUIRED FOR THE PINAL COUNTY ASSESSOR'S OFFICE PURPOSES.