


SEE MAP 100-03  
E CANYON ST

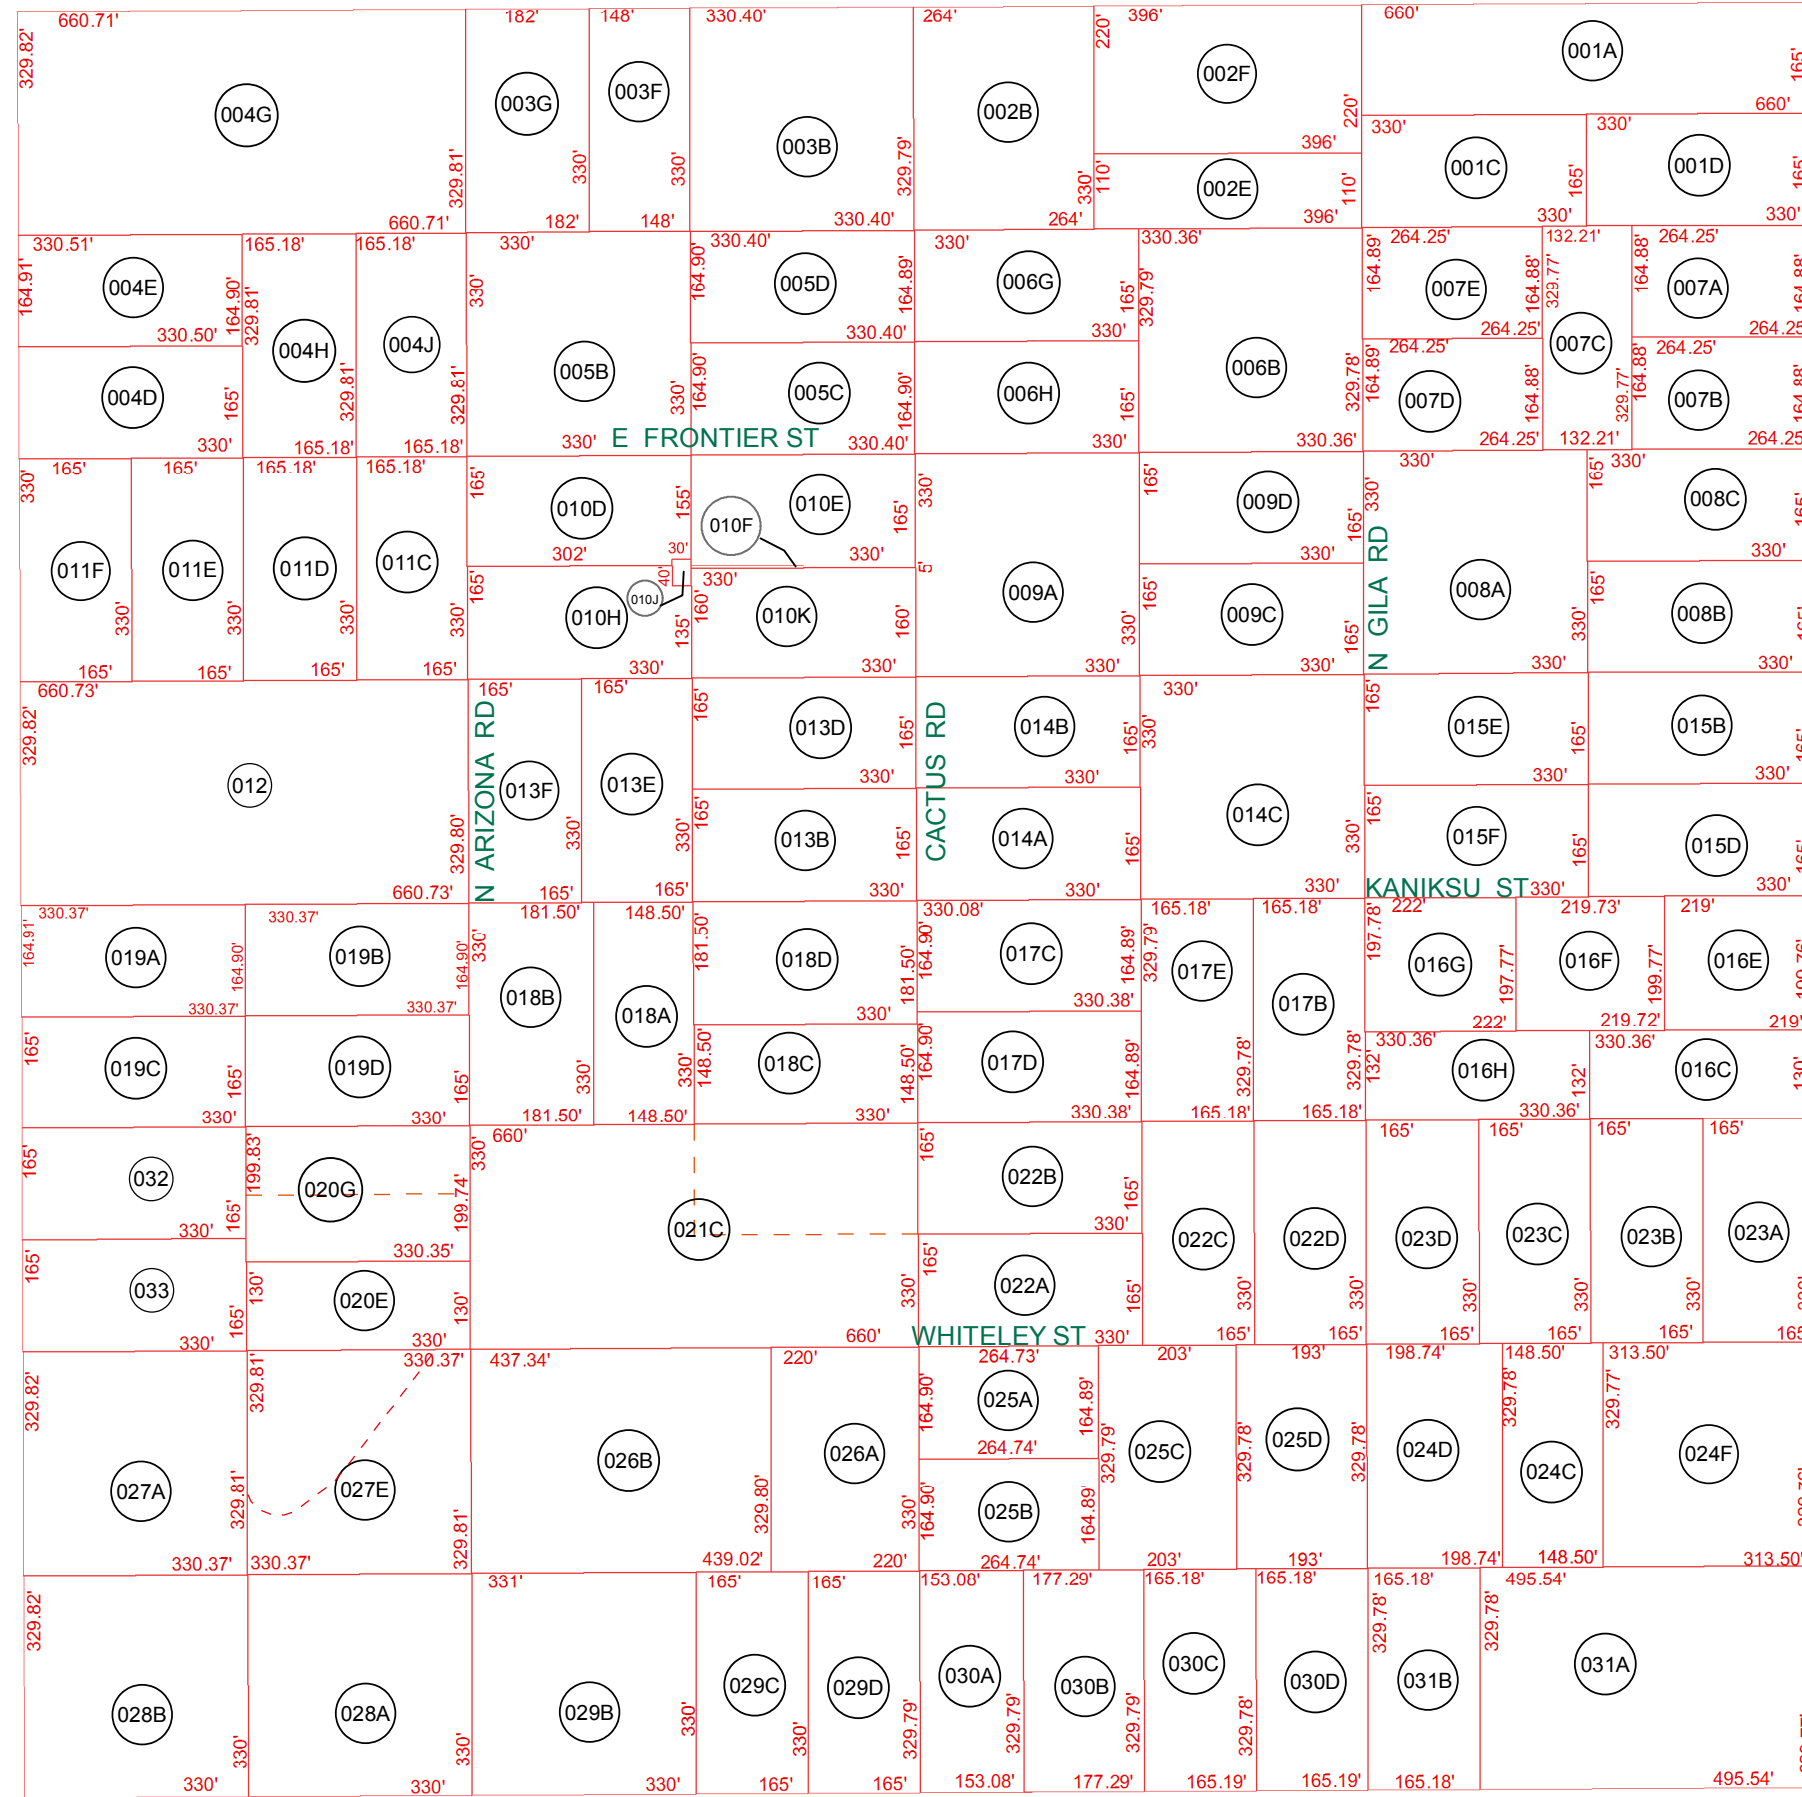

SEE MAP 100-05

N WOLVERINE PASS

TOMAHAWK RD

SEE MAP 100-02\_3




E MCKELLIPS BLVD  
SEE MAP 100-01\_1

BOOK - MAP

# 100-06

SE SEC. 4 T.01N. R.08E.

LOCATION MAPS  
R.E.

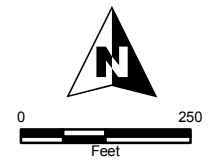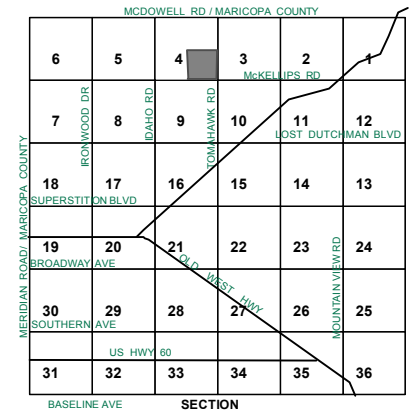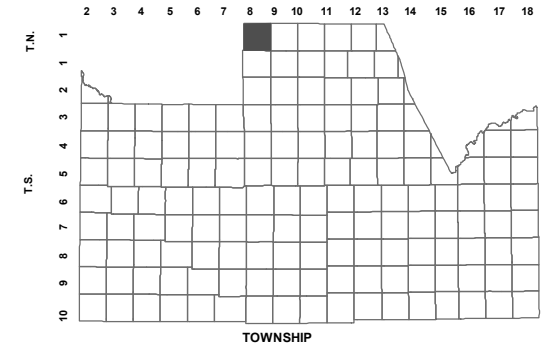

Revised: 6/29/2018

By: **KG**



**PINAL COUNTY**

WIDE OPEN OPPORTUNITY

Pinal County Assessor

THIS MAP DOES NOT REPRESENT A SURVEY. NO LIABILITY IS ASSUMED FOR THE ACCURACY OF THE DATA DELINEATED HEREIN, EITHER EXPRESSED OR IMPLIED BY PINAL COUNTY OR ITS EMPLOYEES. THIS MAP IS COMPILED FROM OFFICIAL RECORDS, INCLUDING PLATS, SURVEYS, RECORDED DEEDS AND CONTRACTS, AND ONLY CONTAINS INFORMATION REQUIRED FOR THE PINAL COUNTY ASSESSOR'S OFFICE PURPOSES.