

SEC. 19 PT-W/2-SE, TN. 1N RG. 8E


THE ORIGINAL PLAT OF THIS SUBDIVISION IS ON FILE WITH THE PINAL COUNTY RECORDERS OFFICE. FOR COMPLETE INFORMATION OF PLAT AND CCA's CALL (520) 969-7100.



SCALE: 1" = 50'

01-08-2001

VICINITY MAP

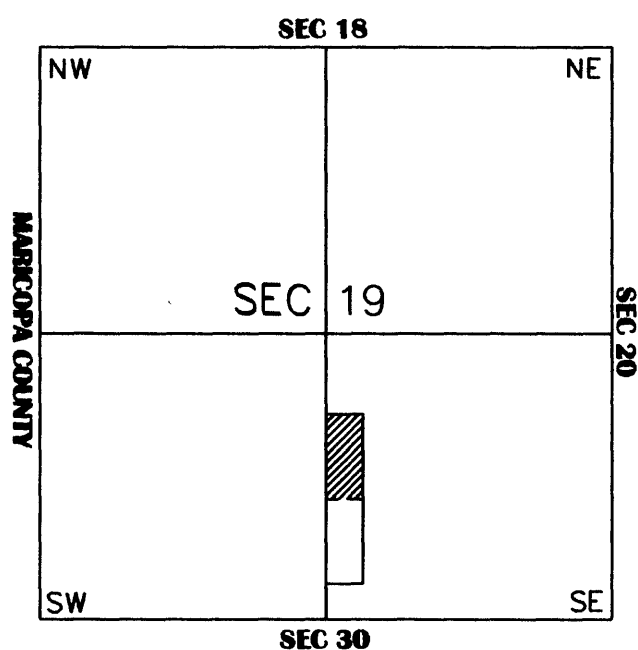

THIS MAP IS FOR TAX PURPOSES ONLY.


THIS OFFICE WILL NOT ASSUME LIABILITY FOR REPRESENTATION, MEASUREMENTS OR ACREAGE.

SEE MAP 101-10 2/2

**INDIAN SUMMER
CONDOMINIUMS
PHASE 1 thru 4
CAB. A - SLD. 95 & 183**

**101-30
1/2**

SEE MAP 101-10 1/2

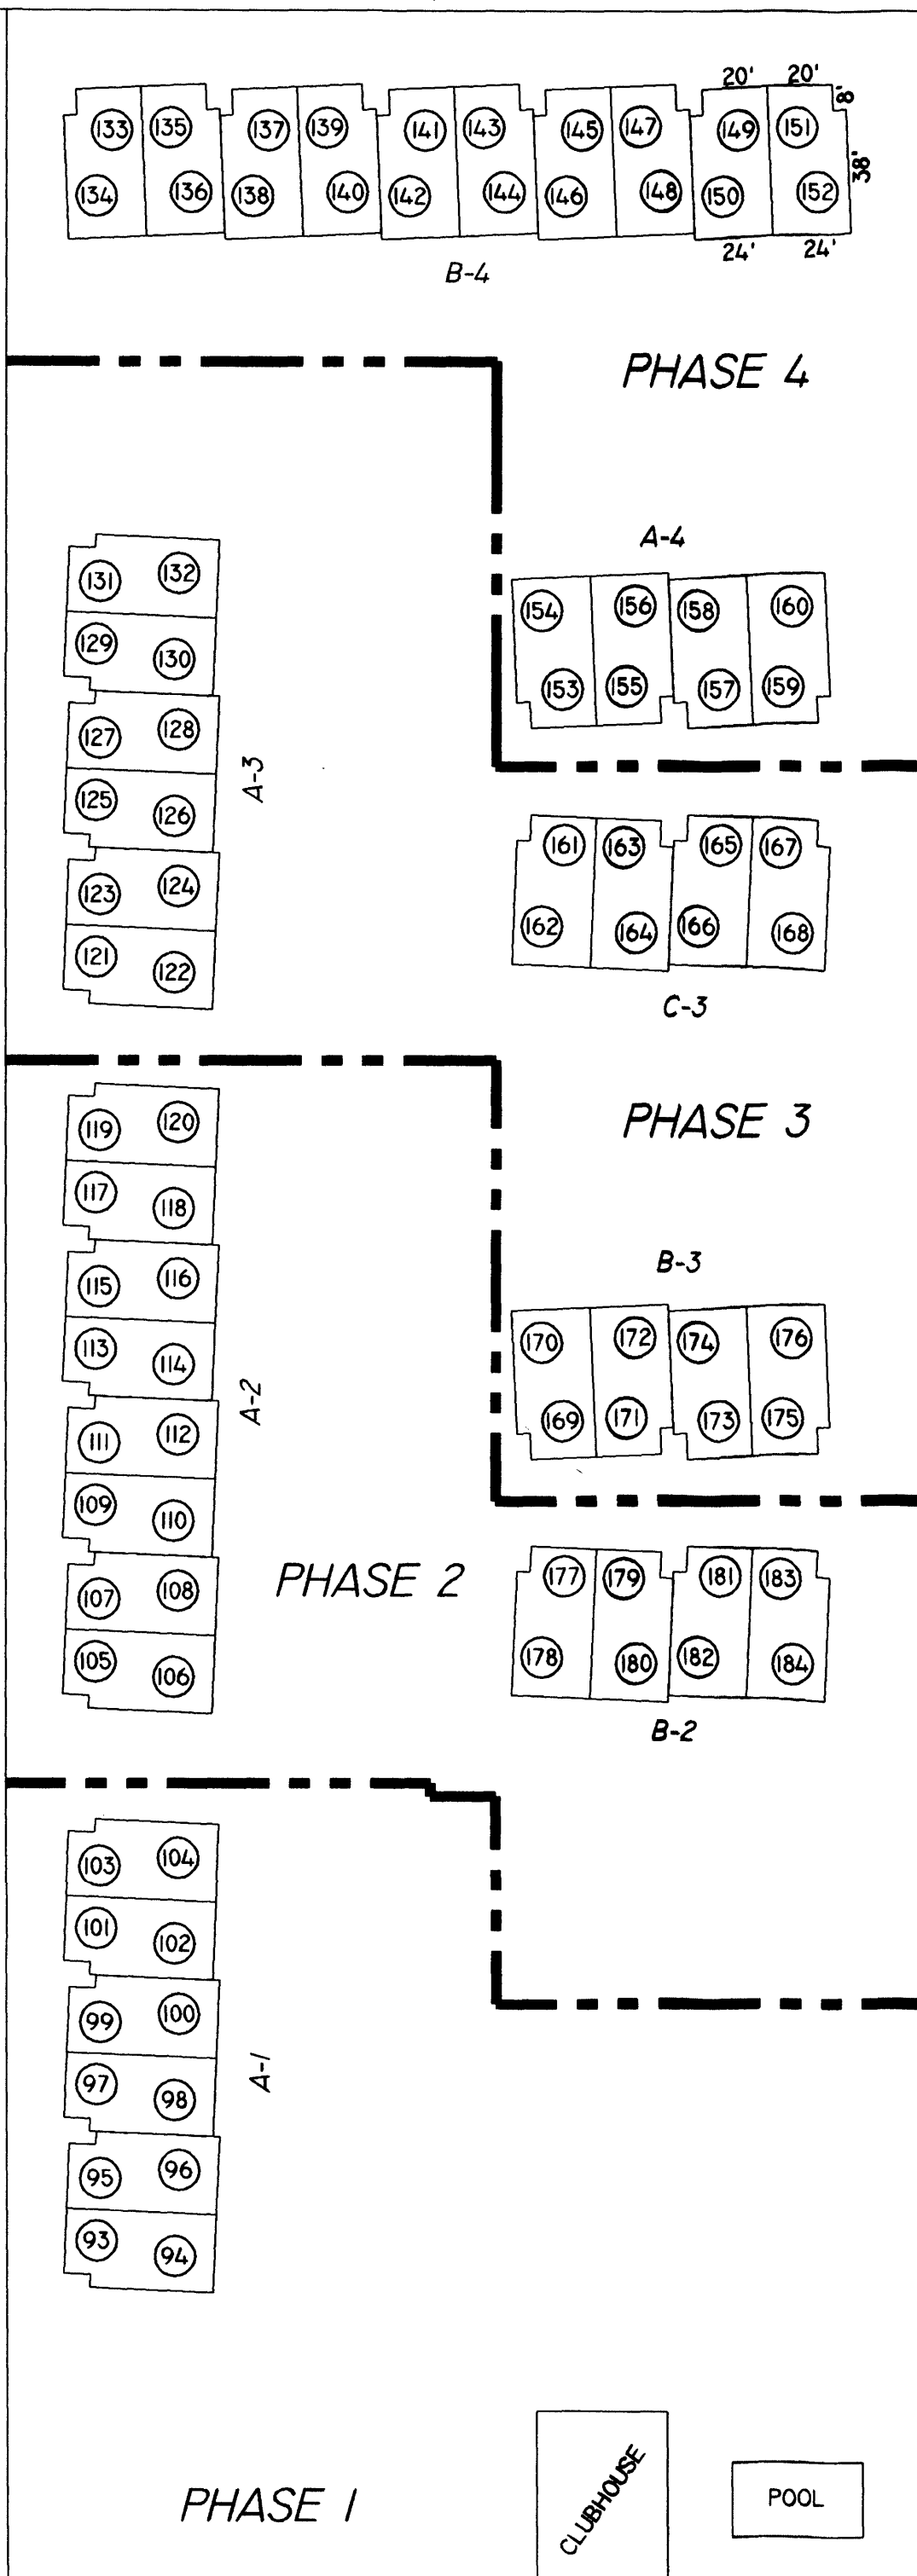

SEE MAP 101-30 2/2

S. DELAWARE DRIVE

SEE MAP 101-06

SEE MAP 101-07

PINAL COUNTY ASSESSORS MAP