

SEC. 19 PT-NW, TN.1N RG.8E

SEE MAP 101-24

101-27

ENCHANTED ACRES UNIT 2 BK.16 - PG.58


THIS MAP IS FOR TAX PURPOSES ONLY.
THIS OFFICE WILL NOT ASSUME LIABILITY FOR REPRESENTATION, MEASUREMENTS OR ACRES.

THE ORIGINAL PLAT OF THIS SUBDIVISION IS ON FILE WITH THE PINAL COUNTY RECORDERS OFFICE, FOR COMPLETE INFORMATION OF PLAT AND CCR's CALL (520) 868-7100.

SEE MAP 101-05 1/5


SEE MAP 101-25

SEE MAP 101-04

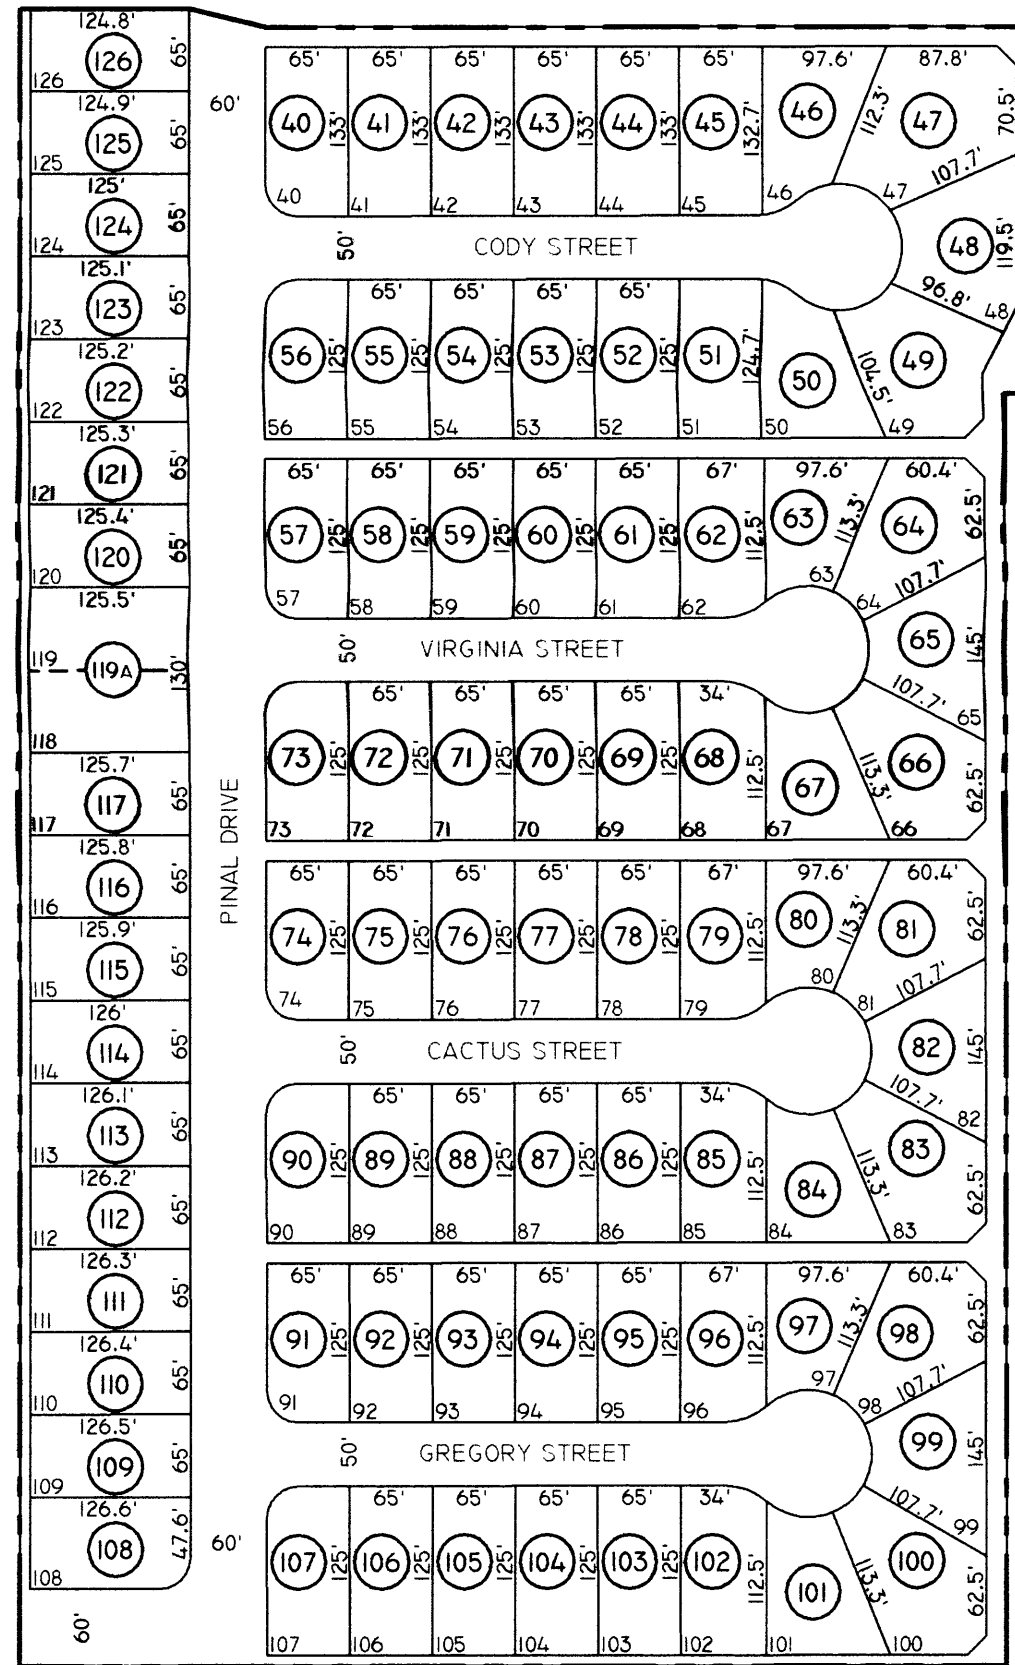

SEE MAP 101-04

VICINITY MAP

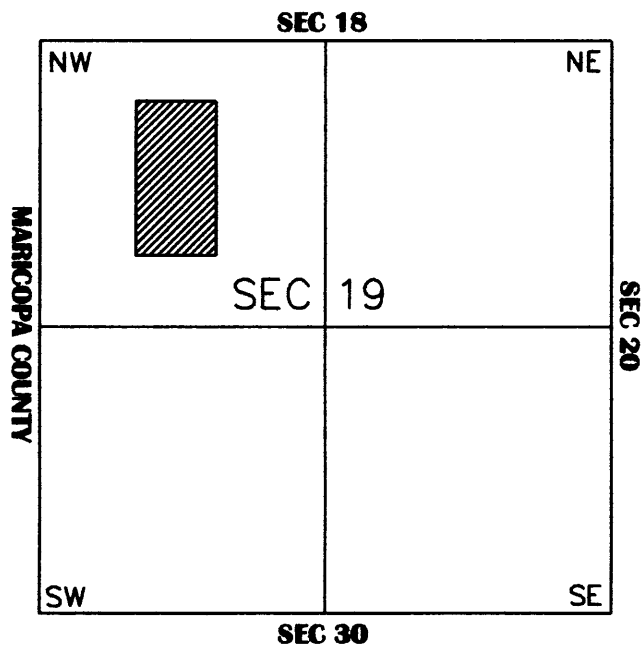

SCALE: 1" = 150'

1-16-2001