

W 1/4 CORNER

SEE MAP 101-19
JUNCTION ST

SEE MAP 101-21_2

SEE MAP 101-14

IDAHO RD

WINCHESTER RD
SEE MAP 101-20

306.54'

31.72'

488.17'

569.67'


NAP

068A

OLD WEST HWY

4TH AVE

SEE MAP 101-20

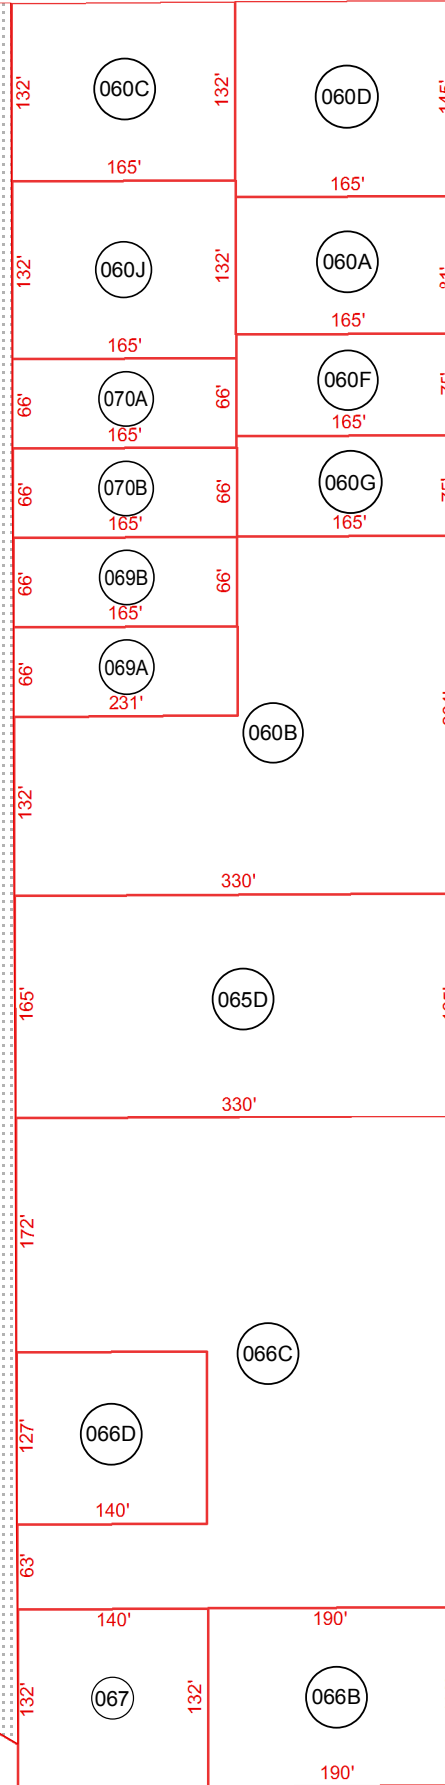


BOOK - MAP

101-21_1

NW SW SEC. 21 T.01N. R.08E.

LOCATION MAPS
R.E.

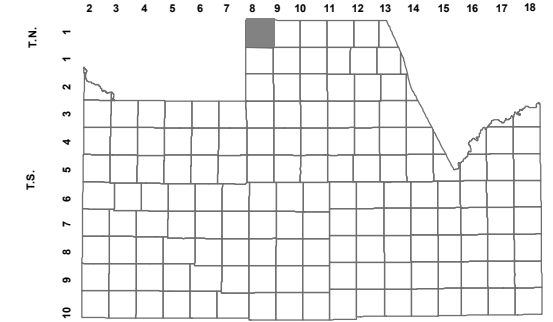

TOWNSHIP
MARICOPA COUNTY

6	5	4	3	2	1
7	8	9	10	11	12
18	17	16	15	14	13
19	20	21	22	23	24
30	29	28	27	26	25
31	32	33	34	35	36

SECTION



Revised: 6/22/2016

By: MBG



PINAL COUNTY
wide open opportunity

Pinal County Assessor

THIS MAP DOES NOT REPRESENT A SURVEY. NO LIABILITY IS ASSUMED FOR THE ACCURACY OF THE DATA DELINEATED HEREIN, EITHER EXPRESSED OR IMPLIED BY PINAL COUNTY OR ITS EMPLOYEES. THIS MAP IS COMPILED FROM OFFICIAL RECORDS, INCLUDING PLATS, SURVEYS, RECORDED DEEDS AND CONTRACTS, AND ONLY CONTAINS INFORMATION REQUIRED FOR THE PINAL COUNTY ASSESSOR'S OFFICE PURPOSES.