


SEE MAP 100-01_1 E. SUPERSTITION BLVD.

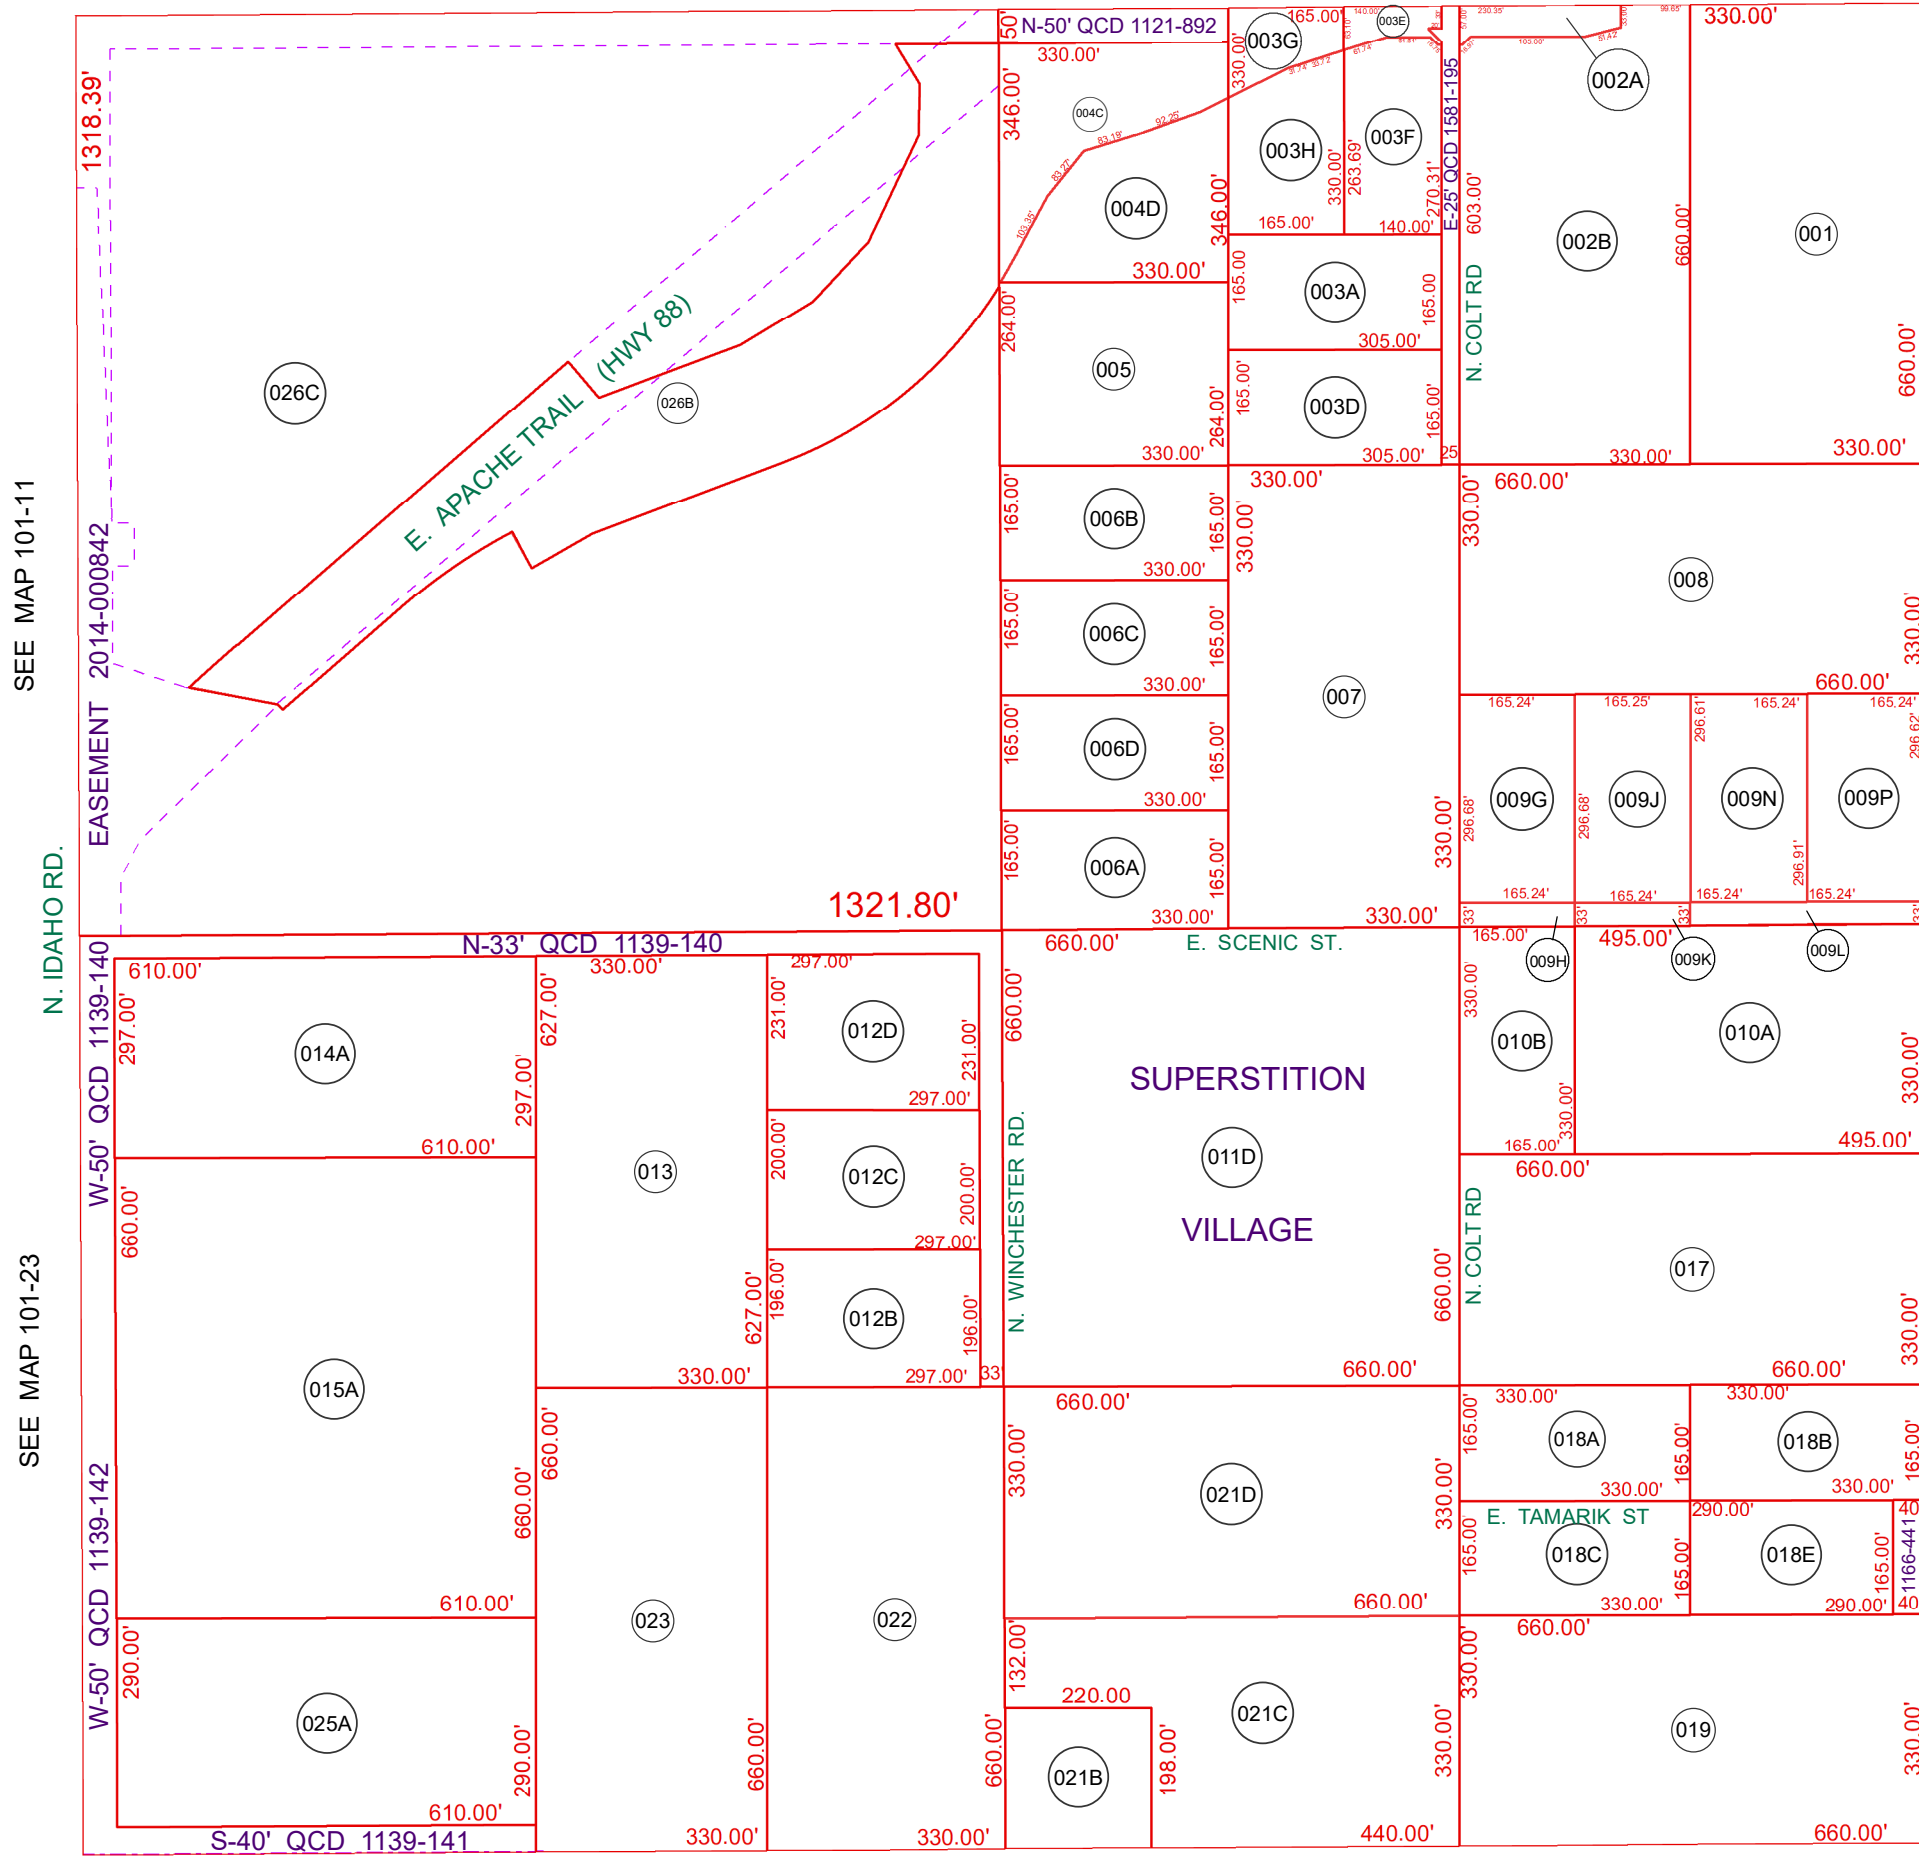

SEE MAP 101-11

SEE MAP 101-23

SEE MAP 101-21_2

E. JUNCTION ST.


SEE MAP 101-20

SEE MAP 101-18

N. ROYAL PALM RD.


SEE MAP 101-29

BOOK - MAP
101-19
NW SEC. 21 T.01N. R.08E.

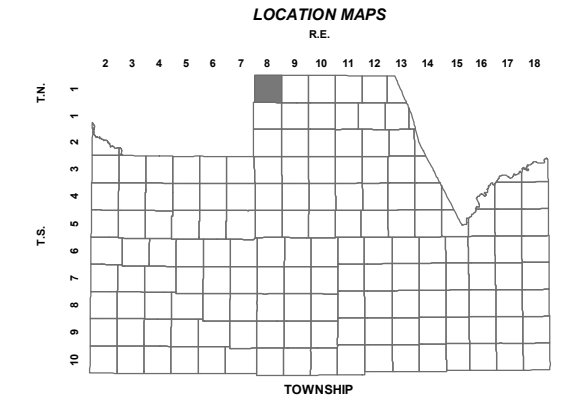

MARICOPA COUNTY

6	5	4	3	2	1
7	8	9	10	11	12
18	17	16	15	14	13
19	20	21	22	23	24
30	29	28	27	26	25
31	32	33	34	35	36

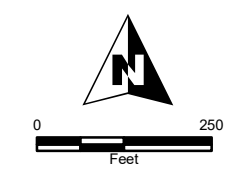

Revised: 10/8/2018
By: KG



Pinal County Assessor

THIS MAP DOES NOT REPRESENT A SURVEY. NO LIABILITY IS ASSUMED FOR THE ACCURACY OF THE DATA DELINEATED HEREIN, EITHER EXPRESSED OR IMPLIED BY PINAL COUNTY OR ITS EMPLOYEES. THIS MAP IS COMPILED FROM OFFICIAL RECORDS, INCLUDING PLATS, SURVEYS, RECORDED DEEDS AND CONTRACTS, AND ONLY CONTAINS INFORMATION REQUIRED FOR THE PINAL COUNTY ASSESSOR'S OFFICE PURPOSES.