


SEE MAP 101-02_1

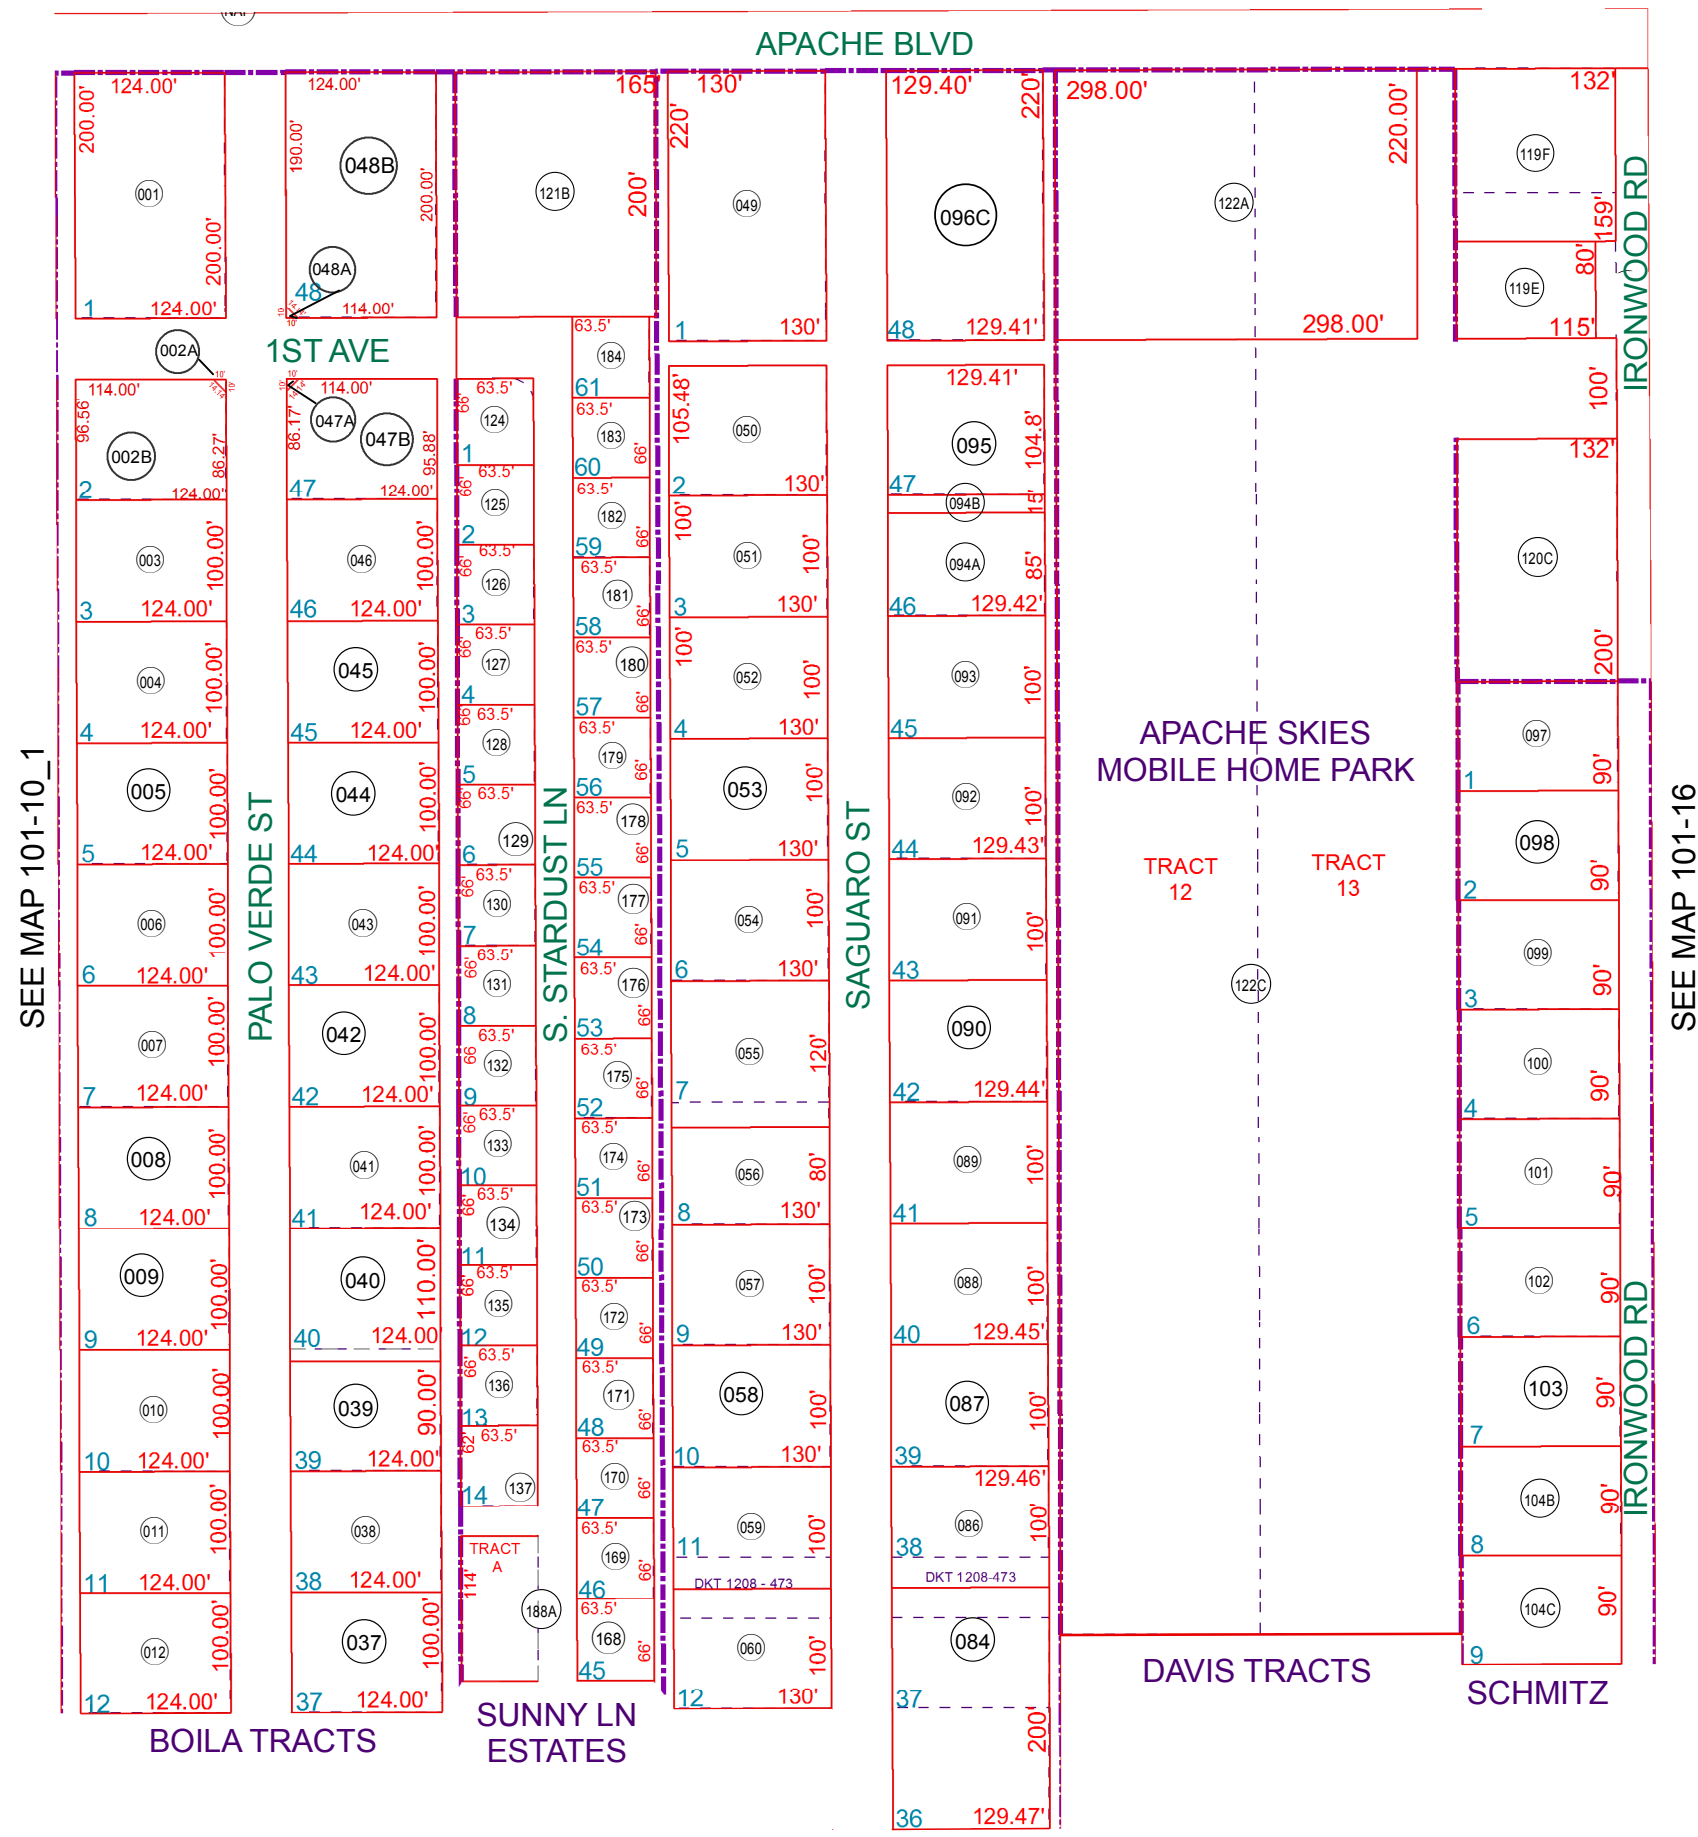

SEE MAP 101-10_1

SEE MAP 101-09_2

SEE MAP 101-09_2


SEE MAP 101-09_2

BOOK - MAP

101-09_1

NE SE SEC. 19 T.01N. R.08E.
SUPERSTITION HOMES: BK 6 OF MAPS - PG 45
FRANCIS M SCHMITZ BUSINESS LOT SUB:
BOOK 9 OF MAPS - PG 54
SUNNY LANE ESTATES: CABINET A - SLIDE 78
DAVIS TRACTS; BOOK 5 OF MAPS - PG 26
BOILA TRACTS: BOOK 8 OF MAPS - 47

LOCATION MAPS

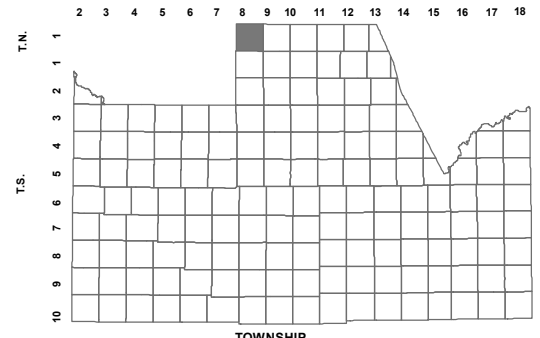

MARICOPA COUNTY

6	5	4	3	2	1
7	8	9	10	11	12
18	17	16	15	14	13
19	20	21	22	23	24
30	29	28	27	26	25
31	32	33	34	35	36

SECTION



Revised: 4/14/2016

By: **TH**



PINAL COUNTY
wide open opportunity

Pinal County Assessor

THIS MAP DOES NOT REPRESENT A SURVEY. NO LIABILITY IS ASSUMED FOR THE ACCURACY OF THE DATA DELINEATED HEREIN, EITHER EXPRESSED OR IMPLIED BY PINAL COUNTY OR ITS EMPLOYEES. THIS MAP IS COMPILED FROM OFFICIAL RECORDS, INCLUDING PLATS, SURVEYS, RECORDED DEEDS AND CONTRACTS, AND ONLY CONTAINS INFORMATION REQUIRED FOR THE PINAL COUNTY ASSESSOR'S OFFICE PURPOSES.