
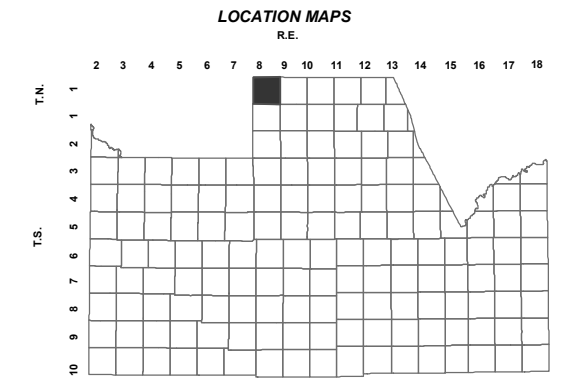



# 101-06

N1/2 SW SEC. 19 T.01N. R.08E.

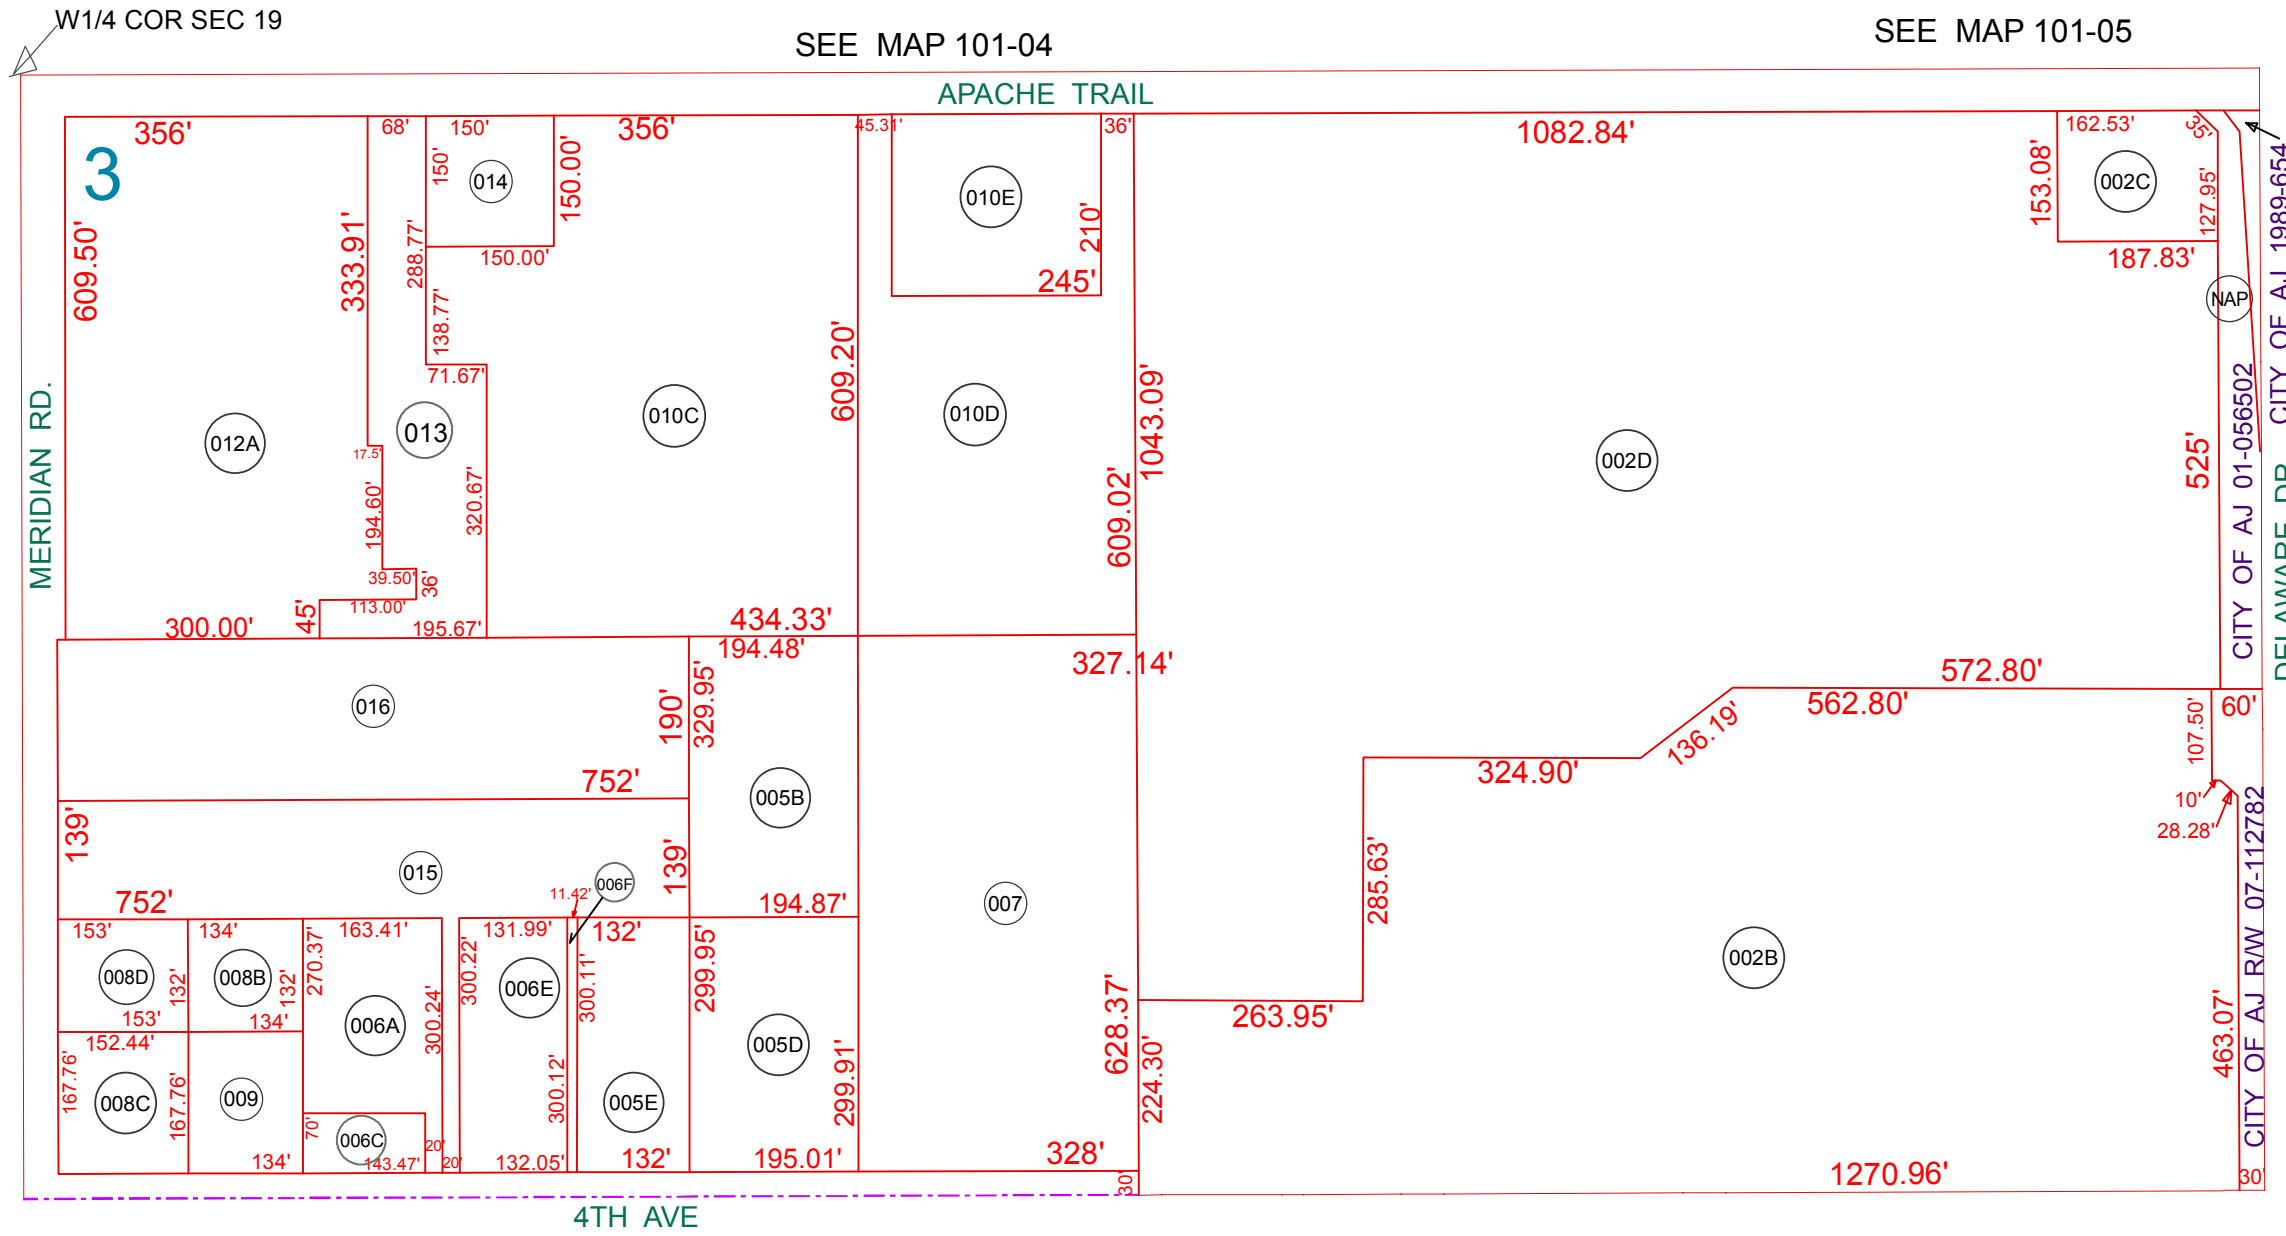

TOWNSHIP MARICOPA COUNTY

6	5	4	3	2	1
	MCKELLIPS RD.				
7	8	9	10	11	12
	LOST DUTCHMAN BLVD.				
18	17	16	15	14	13
	19	20	21	22	23
	IRONWOOD DR.		BROADWAY RD.		
30	29	28	27	26	25
	IDAHO RD.		SOUTHERN AVE.		
31	32	33	34	35	36
	SECTION BASELINE RD.				

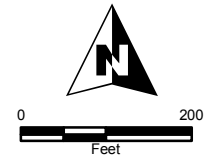

Revised: 3/12/2014

By: **TH**



PINAL COUNTY  
*wide open opportunity*

**Pinal County Assessor**

THIS MAP DOES NOT REPRESENT A SURVEY. NO LIABILITY IS ASSUMED FOR THE ACCURACY OF THE DATA DELINEATED HEREIN, EITHER EXPRESSED OR IMPLIED BY PINAL COUNTY OR ITS EMPLOYEES. THIS MAP IS COMPILED FROM OFFICIAL RECORDS, INCLUDING PLATS, SURVEYS, RECORDED DEEDS AND CONTRACTS, AND ONLY CONTAINS INFORMATION REQUIRED FOR THE PINAL COUNTY ASSESSOR'S OFFICE PURPOSES.

SEE MAP 101-10\_1  
SEE MAP 101-30\_1  
SEE MAP 101-30\_2

SEE MAP 101-08

SEE MAP 101-07

SEE MAP 101-04

SEE MAP 101-05

W1/4 COR SEC 19