


SEE MAP 101-02_2

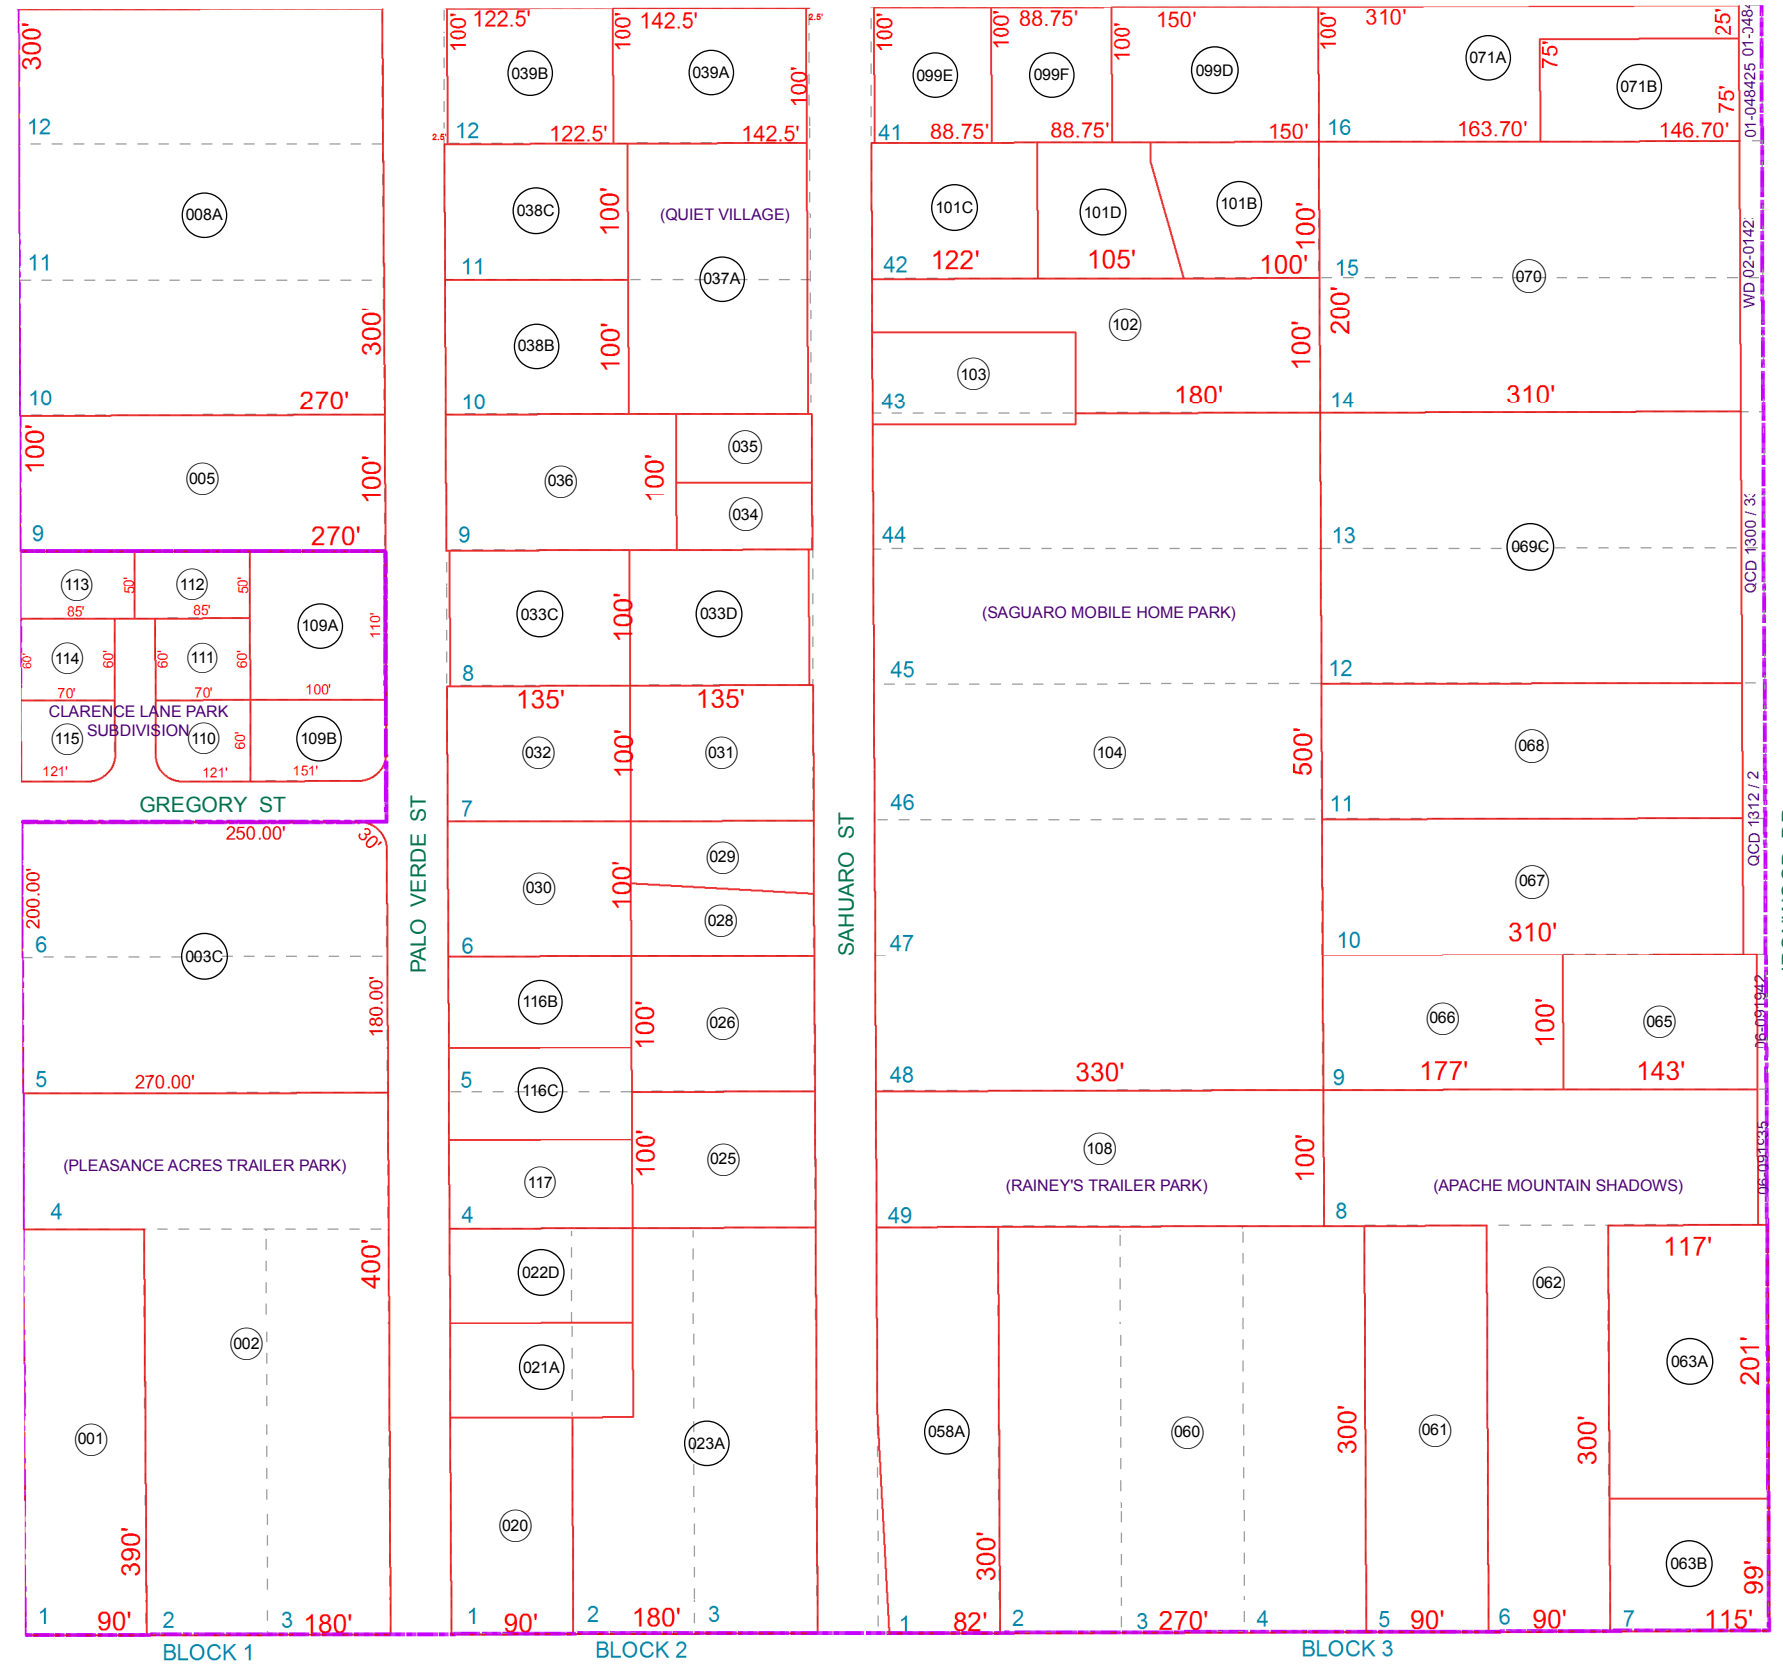

SEE MAP 101-03_1

SEE MAP 101-15_1


SEE MAP 101-09_1

BOOK - MAP


101-02_1

SE NE SEC. 19 T.01N. R.08E.
NEWTON SUBDIVISION AMD
BK 05 - PG 23A
CLARENCE LANE PARK SUBDIVISION
BK 10 - PG 32

LOCATION MAPS
R.E.

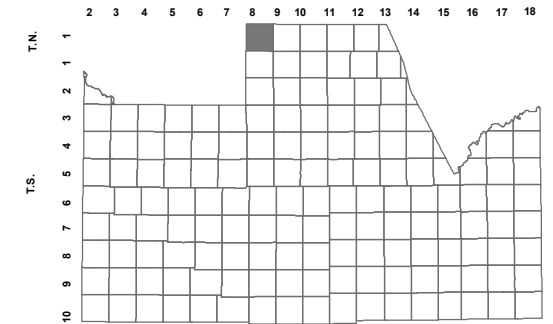

TOWNSHIP

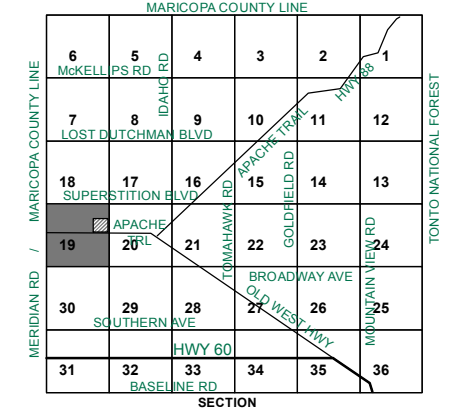

Revised: 5/31/2017

By: DW



PINAL COUNTY
wide open opportunity

Pinal County Assessor

THIS MAP DOES NOT REPRESENT A SURVEY. NO LIABILITY IS ASSUMED FOR THE ACCURACY OF THE DATA DELINEATED HEREIN, EITHER EXPRESSED OR IMPLIED BY PINAL COUNTY OR ITS EMPLOYEES. THIS MAP IS COMPILED FROM OFFICIAL RECORDS, INCLUDING PLATS, SURVEYS, RECORDED DEEDS AND CONTRACTS, AND ONLY CONTAINS INFORMATION REQUIRED FOR THE PINAL COUNTY ASSESSOR'S OFFICE PURPOSES.