


SEE MAP 102-12

SEE MAP 102-08_1

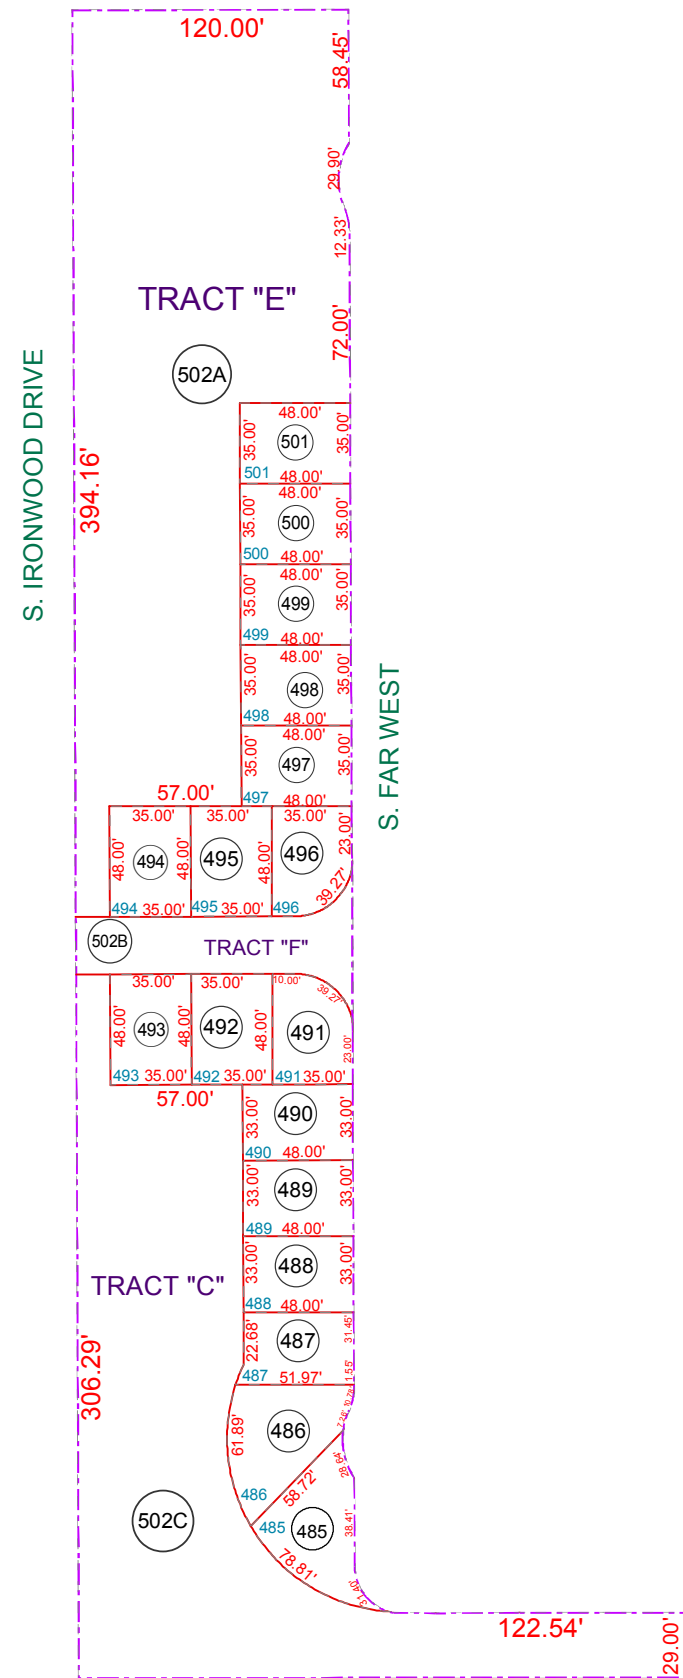

SEE MAP 102-29

SEE MAP 102-38_2


BOOK - MAP

102-58


SEC. 29 T.01N. R.08E.

SUNRISE RV RESORT
RE-PLAT OF TRACT "C"
CAB "C" - SLD 101

LOCATION MAPS
R.E.

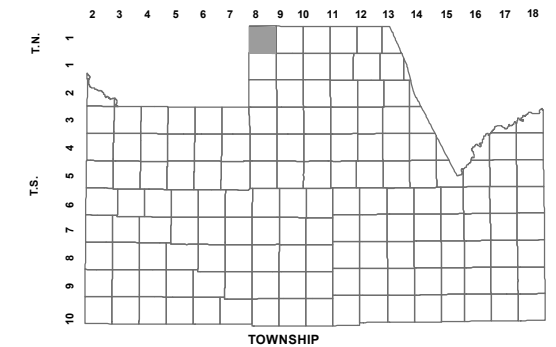

	TOWNSHIP					
	6	5	4	3	2	1
6	IRONWOOD DRIVE	8	IDAHO RD			
7			9	10	11	12
18	17	16	TOMAHAWK RD	15	14	13
19	20	21	SUPERSTITION BLVD	22	23	24
30	29	28	BROADWAY AVE	27	26	25
31	32	33	SOUTHERN AVE	34	35	36
	SECTION					

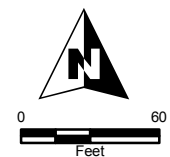

Revised: 8/18/2015

By: *KG*



PINAL COUNTY
wide open opportunity

Pinal County Assessor

THIS MAP DOES NOT REPRESENT A SURVEY. NO LIABILITY IS ASSUMED FOR THE ACCURACY OF THE DATA DELINEATED HEREIN, EITHER EXPRESSED OR IMPLIED BY PINAL COUNTY OR ITS EMPLOYEES. THIS MAP IS COMPILED FROM OFFICIAL RECORDS, INCLUDING PLATS, SURVEYS, RECORDED DEEDS AND CONTRACTS, AND ONLY CONTAINS INFORMATION REQUIRED FOR THE PINAL COUNTY ASSESSOR'S OFFICE PURPOSES.