


SEE MAP 102-52_2

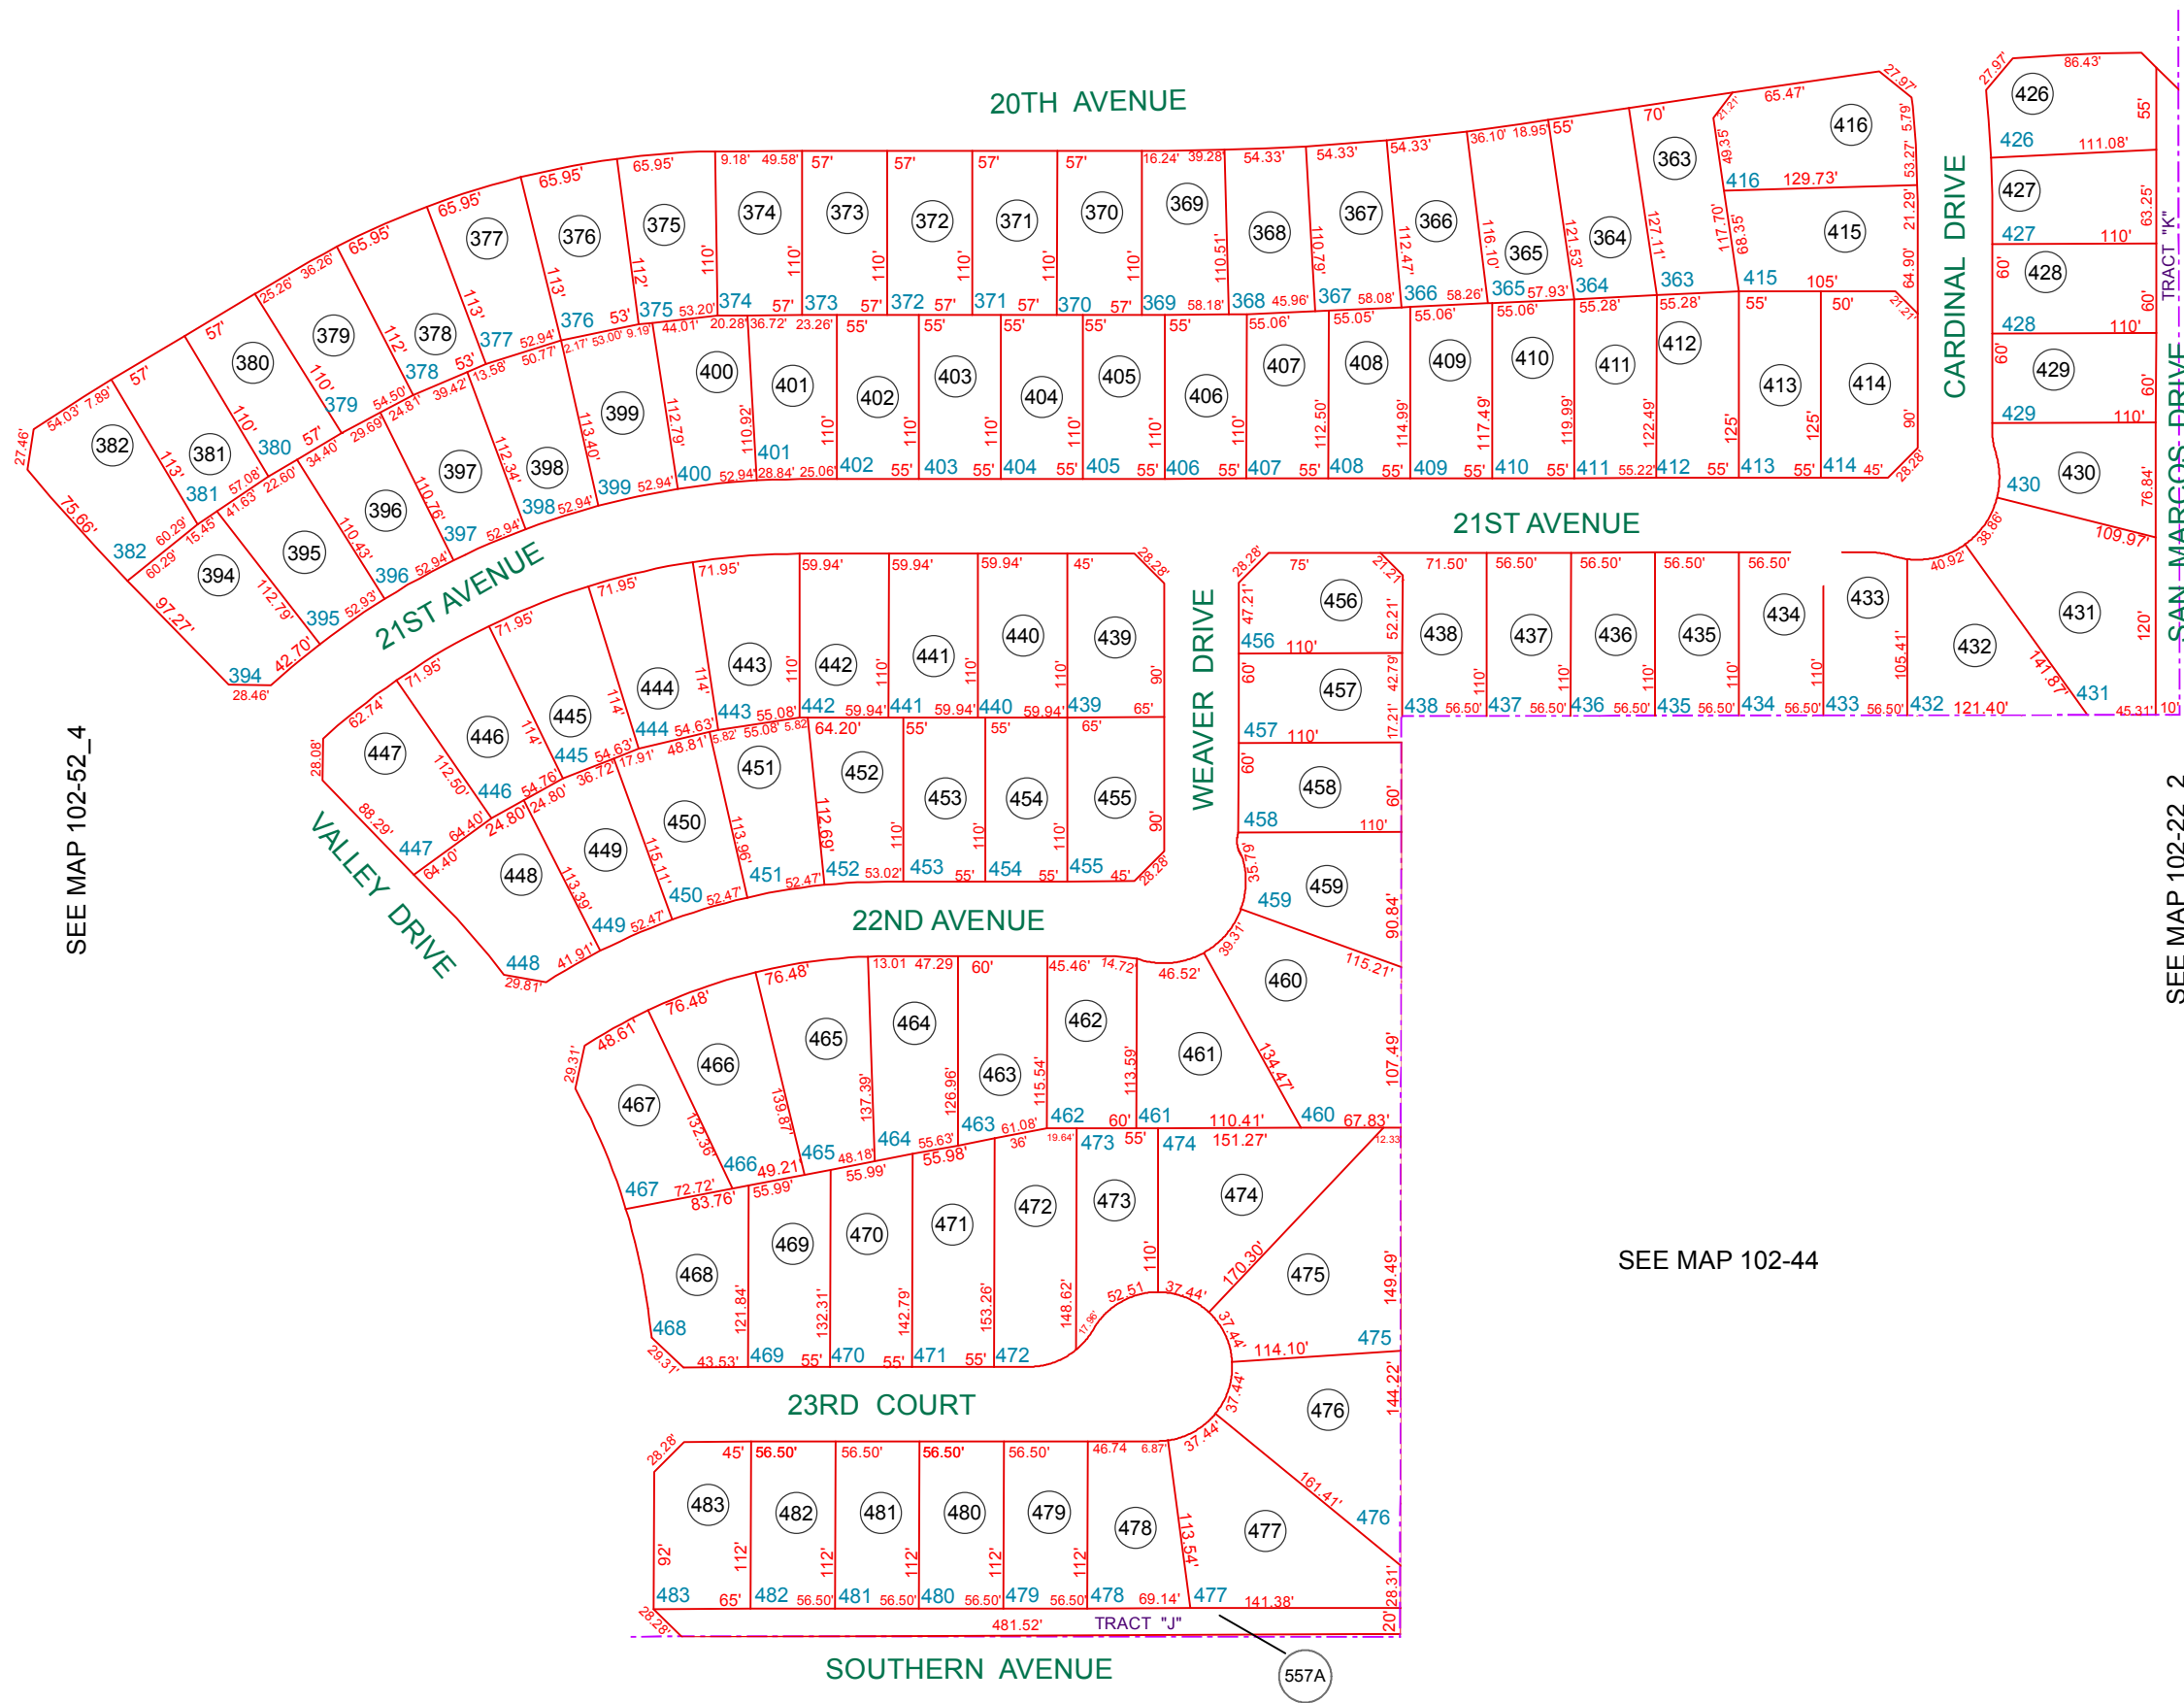

SEE MAP 102-52_4

SEE MAP 102-22_2

SEE MAP 102-01

SEE MAP 102-44

BOOK - MAP

102-52_3

SE SW SEC. 29 T.01N. R.08E.


SUNRISE CANYON

CAB. B - SLD.158

ALL TRACTS EXCEPT "I" : 102-52-557A

TRACT I: 102-52-565

LOCATION MAPS
R.E.

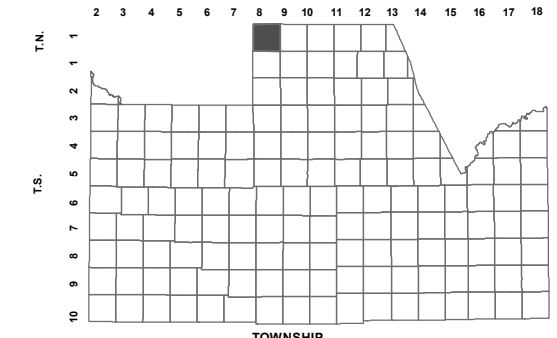

TOWNSHIP

6	5	4	3	2	1
7	8	9	10	11	12
18	17	16	15	14	13
19	20	21	22	23	24
30	29	28	27	26	25
31	32	33	34	35	36

SECTION



Revised: 11/7/2013

By: **TH**



PINAL COUNTY
wide open opportunity

Pinal County Assessor

THIS MAP DOES NOT REPRESENT A SURVEY. NO LIABILITY IS ASSUMED FOR THE ACCURACY OF THE DATA DELINEATED HEREIN, EITHER EXPRESSED OR IMPLIED BY PINAL COUNTY OR ITS EMPLOYEES. THIS MAP IS COMPILED FROM OFFICIAL RECORDS, INCLUDING PLATS, SURVEYS, RECORDED DEEDS AND CONTRACTS, AND ONLY CONTAINS INFORMATION REQUIRED FOR THE PINAL COUNTY ASSESSOR'S OFFICE PURPOSES.