


SEE MAP 102-33

W 12TH AVENUE

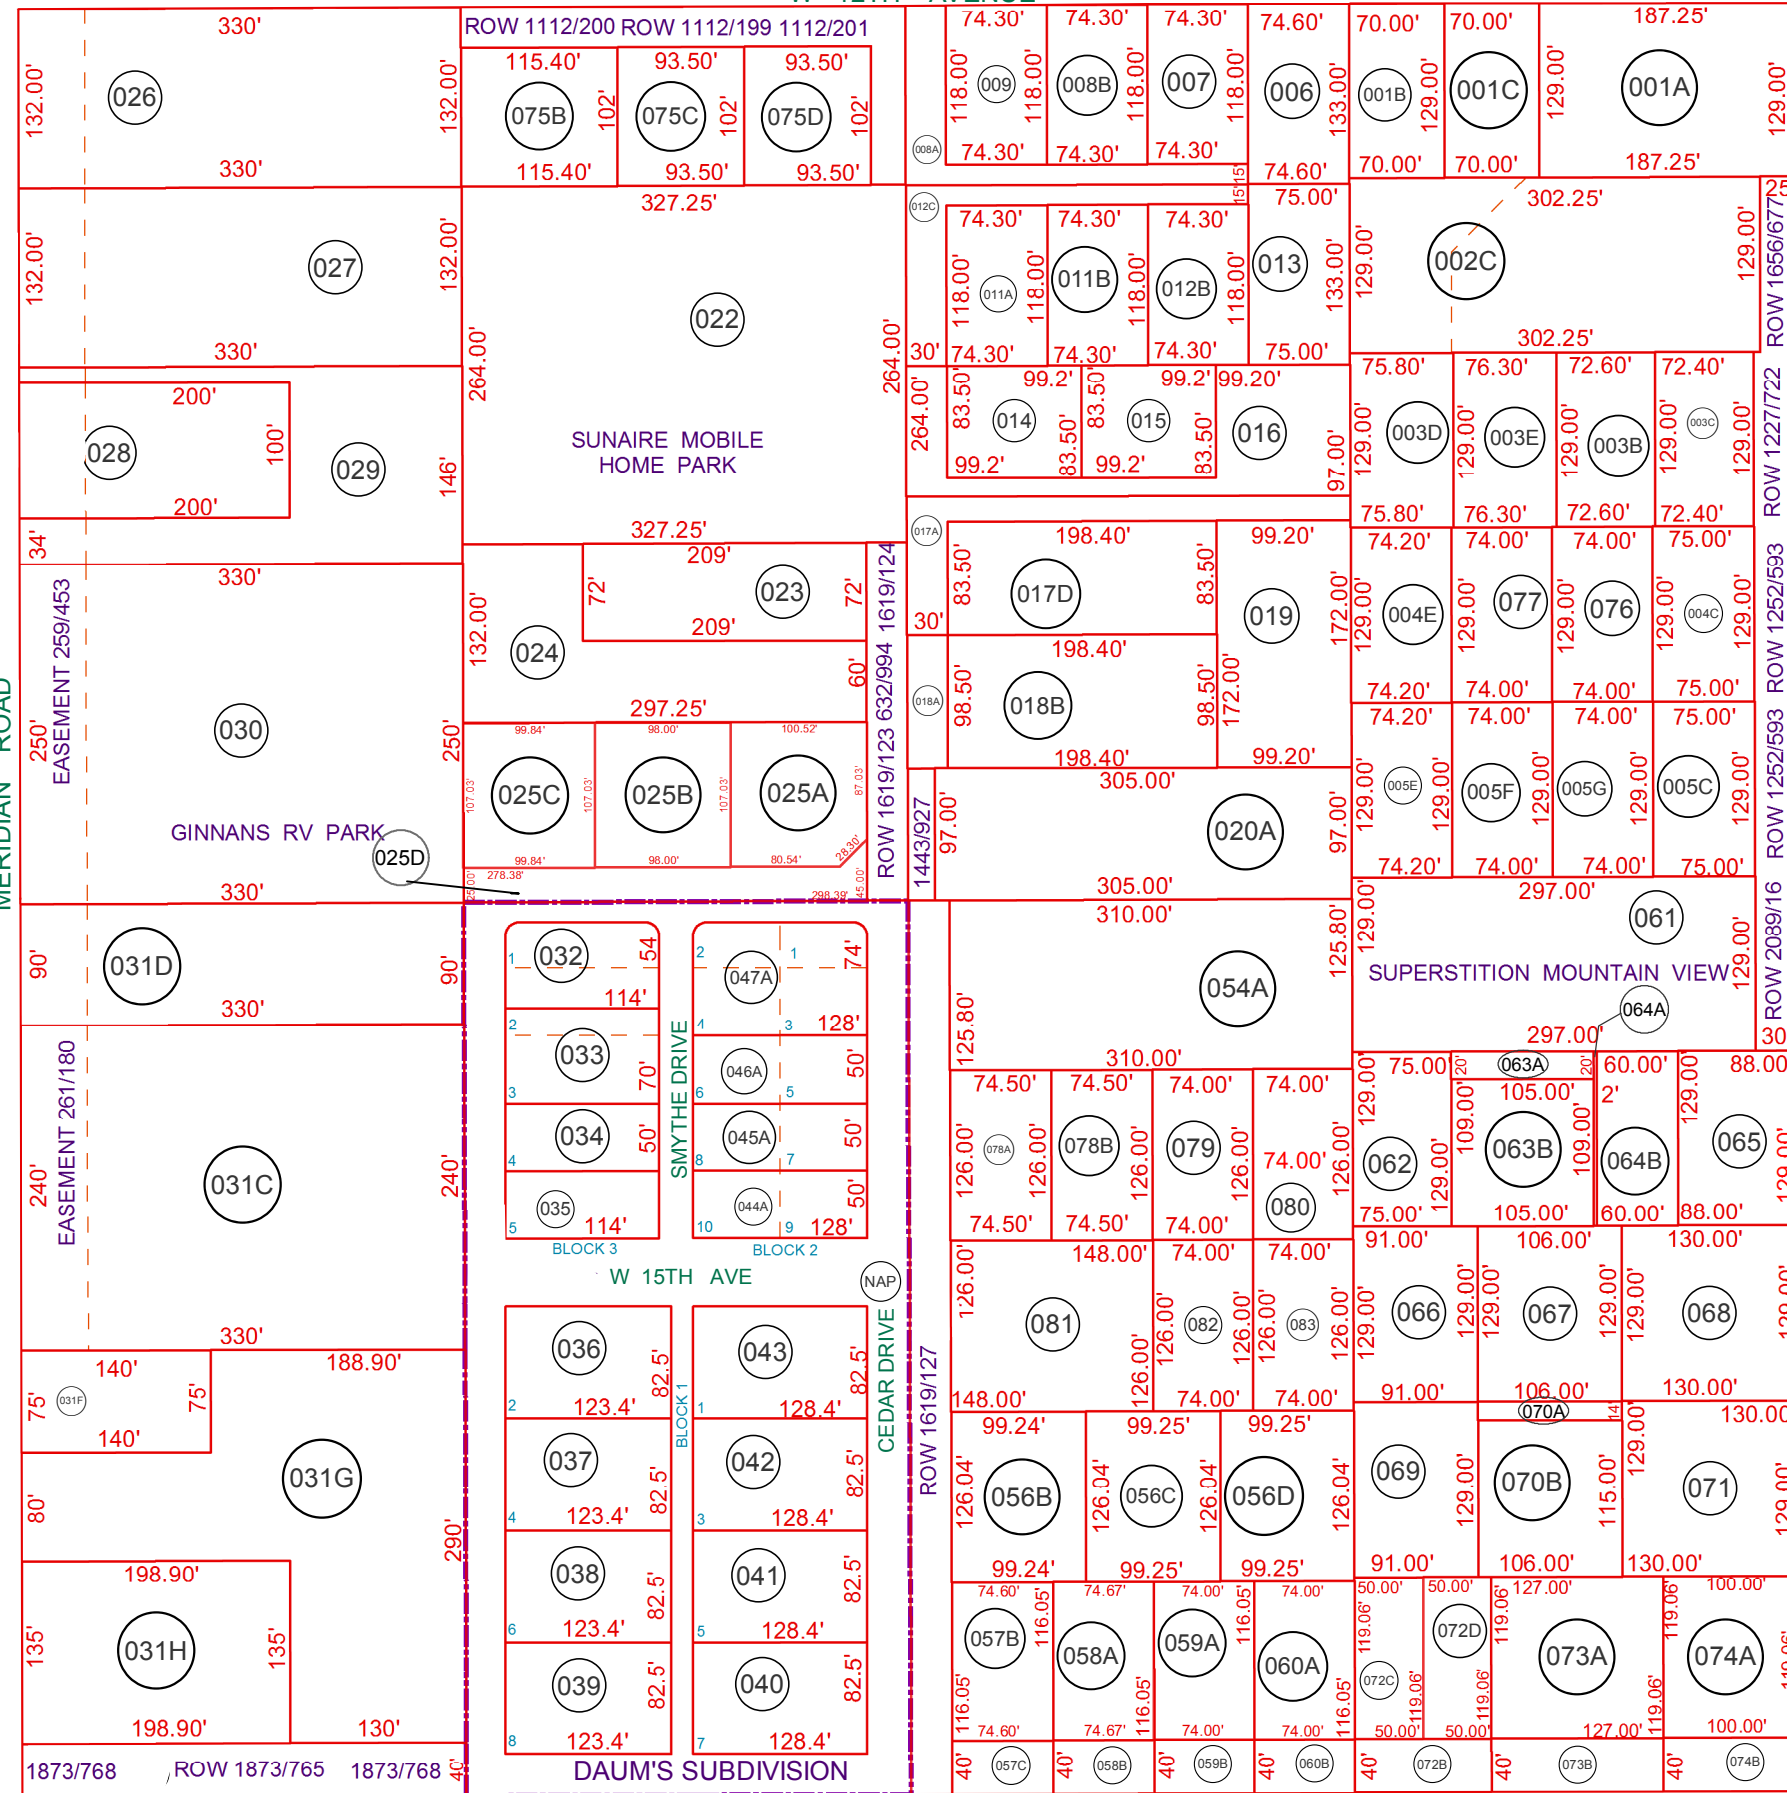

W 16TH AVENUE

SEE MAP 102-18

MARICOPA COUNTY

MERIDIAN ROAD

WARNER DRIVE

SEE MAP 102-14


BOOK - MAP

102-34

SW NW SEC. 30 T.01N. R.08E.
AKA: LOT 2

DAUM'S SUBDIVISION
BOOK 8 - PAGE 15

LOCATION MAPS
R.E.

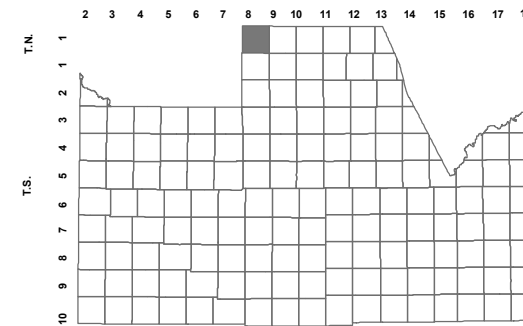

TOWNSHIP

6	5	4	3	2	1
7	8	9	10	11	12
18	17	16	15	14	13
19	20	21	22	23	24
30	29	28	27	26	25
31	32	33	34	35	36

SECTION



Revised: 1/11/2018

By: **TH**



PINAL COUNTY
WIDE OPEN OPPORTUNITY

Pinal County Assessor

THIS MAP DOES NOT REPRESENT A SURVEY. NO LIABILITY IS ASSUMED FOR THE ACCURACY OF THE DATA DELINEATED HEREIN, EITHER EXPRESSED OR IMPLIED BY PINAL COUNTY OR ITS EMPLOYEES. THIS MAP IS COMPILED FROM OFFICIAL RECORDS, INCLUDING PLATS, SURVEYS, RECORDED DEEDS AND CONTRACTS, AND ONLY CONTAINS INFORMATION REQUIRED FOR THE PINAL COUNTY ASSESSOR'S OFFICE PURPOSES.