

SEC. 29, SE, SE, NE, TN.1N RG.8E

102-30

SUN VALLEY HOMES

BK.18 - PG.04

THE ORIGINAL PLAT OF THIS SUBDIVISION IS ON FILE WITH THE PINAL COUNTY RECORDERS OFFICE, FOR COMPLETE INFORMATION OF PLAT AND CCR's CALL (520) 868-7100.


THIS MAP IS FOR TAX PURPOSES ONLY.

THIS OFFICE WILL NOT ASSUME LIABILITY FOR REPRESENTATION, MEASUREMENTS OR ACREAGE.



2-8-2001

SEE MAP 102-35 2/2

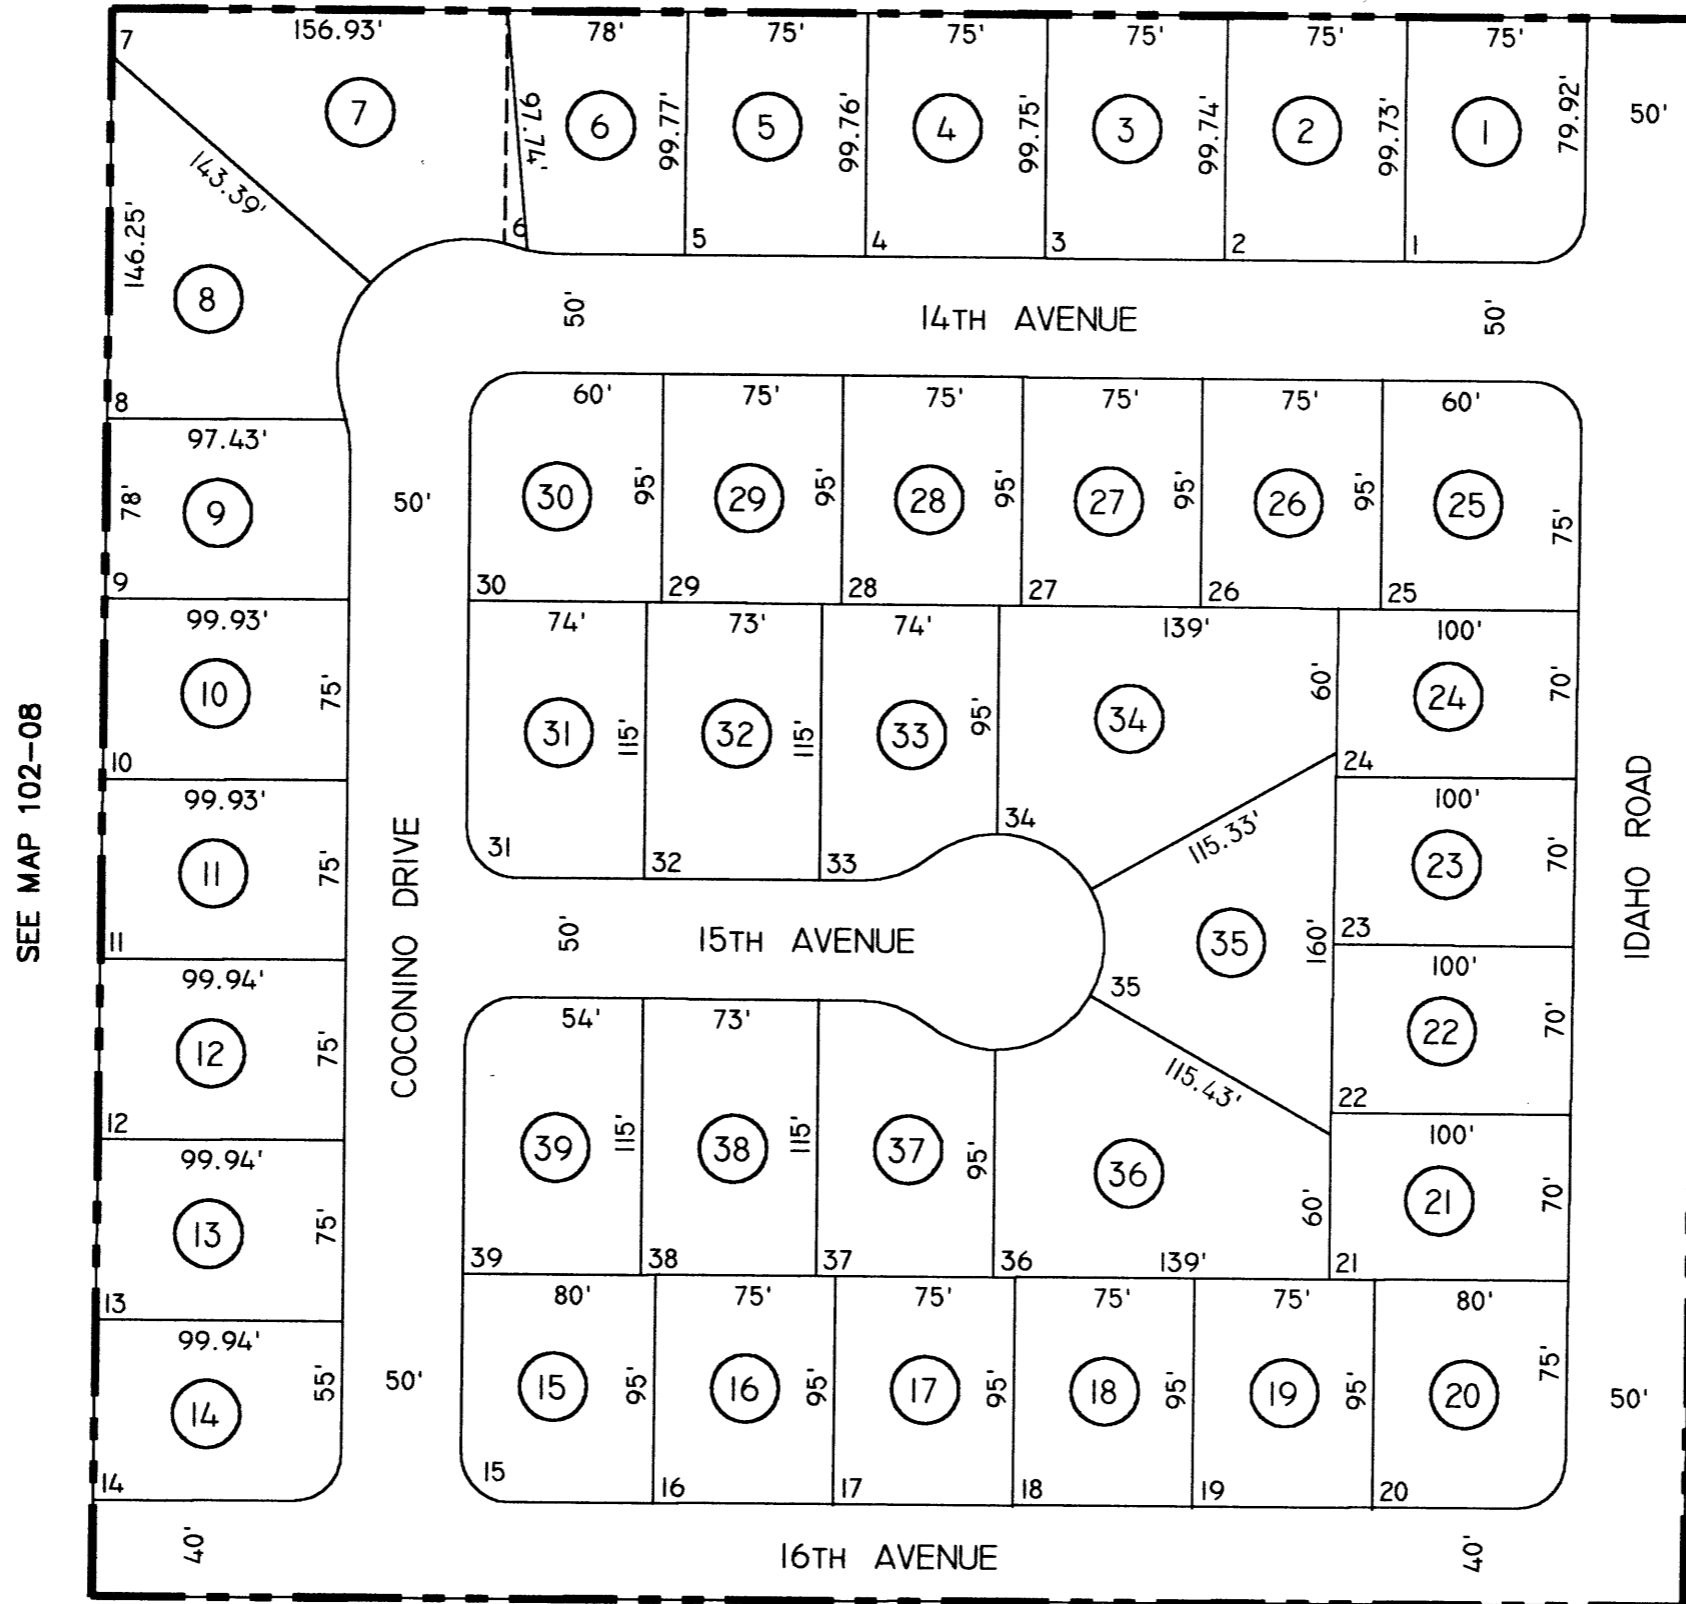


SEE MAP 102-08

SEE MAP 102-04

SEE MAP 102-09

VICINITY MAP

SEC 20

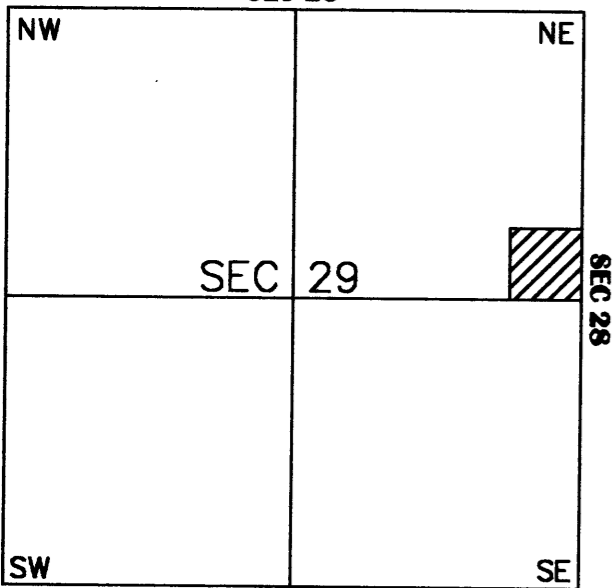

SEC 32