

SEC. 30, SE, NE, TN.1N RG.8E

102-32

THE ORIGINAL PLAT OF THIS SUBDIVISION IS ON FILE WITH THE PINAL COUNTY RECORDERS OFFICE, FOR COMPLETE INFORMATION OF PLAT AND C&R'S CALL (520) 868-7100.

THIS MAP IS FOR TAX PURPOSES ONLY.

THIS OFFICE WILL NOT ASSUME LIABILITY FOR REPRESENTATION, MEASUREMENTS OR ACREAGE.

SEE MAP 102-47


SEE MAP 102-12

APACHE VILLA, UNIT 4

BK.19 - PG.61

APACHE VILLA, UNIT 5

BK.19 - PG.62

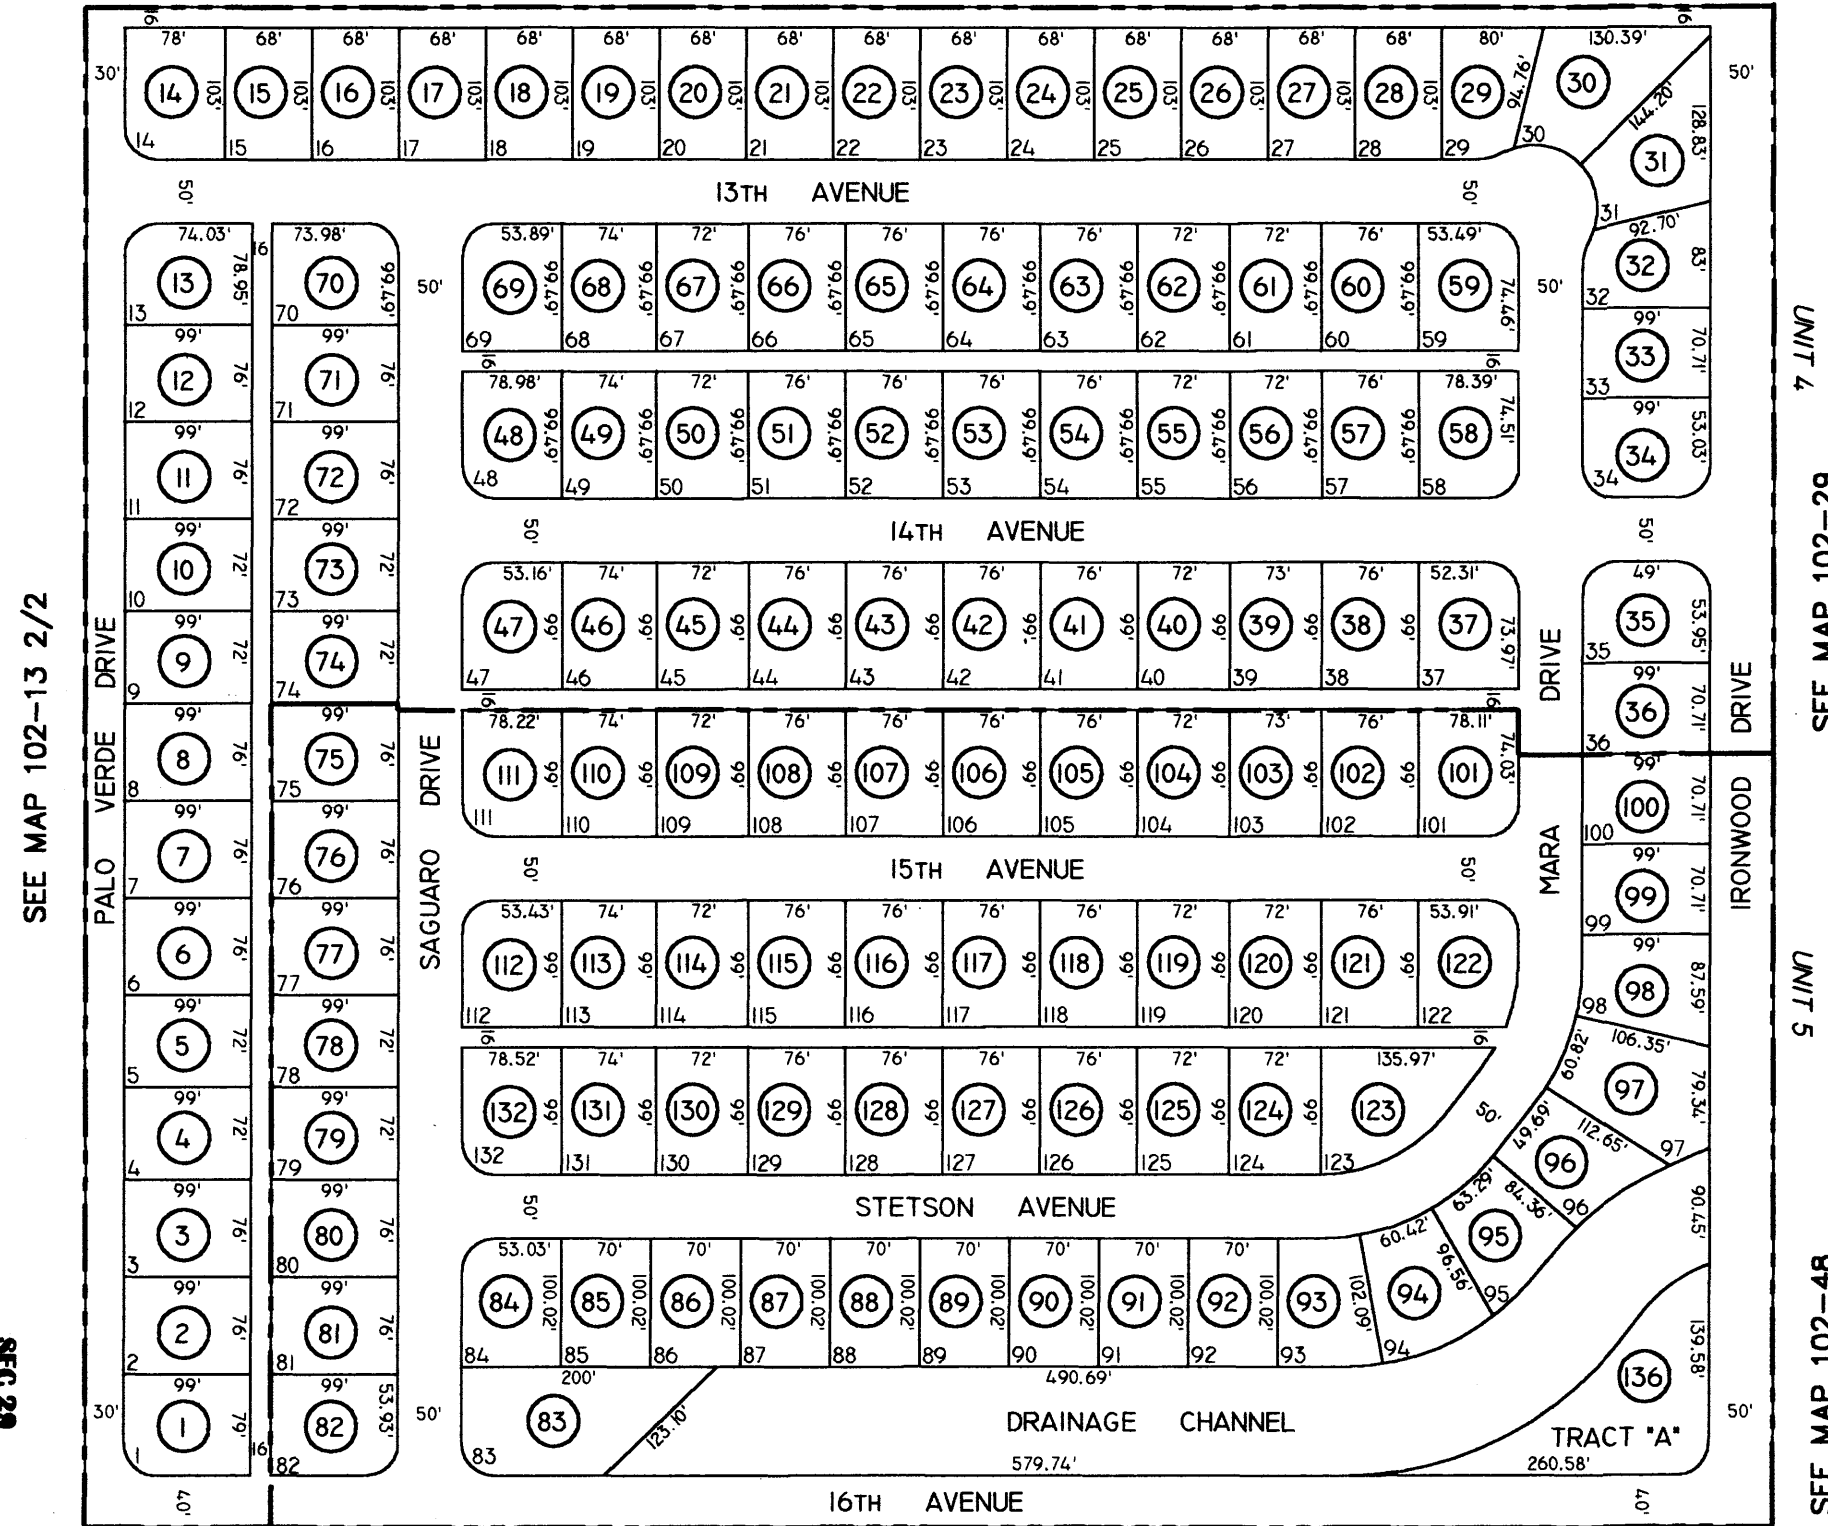

SEE MAP 102-13 2/2

7 1/2 IN


SEE MAP 102-29

5 1/2 IN

SEE MAP 102-48

SEE MAP 102-11

VICINITY MAP

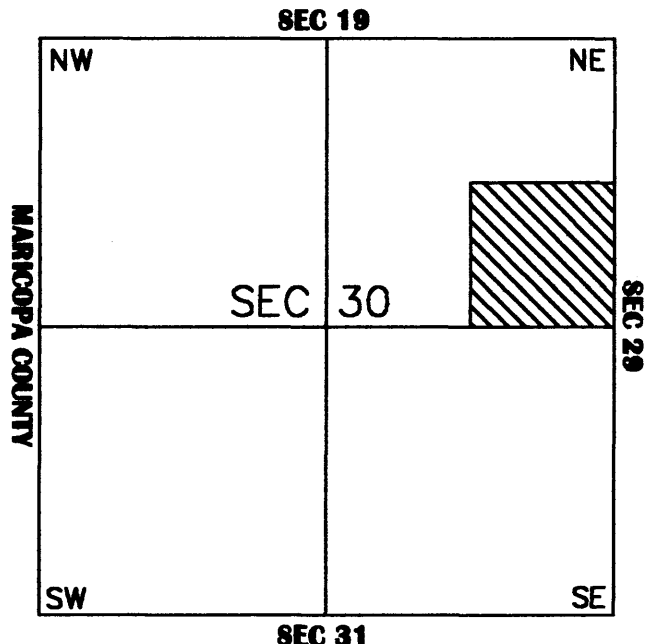

SCALE: 1" = 150'

2-8-2001