

**SEC. 29, NW, SE
TN. 1N RG. 8E**

SEE MAP 102-31

SEE MAP 102-08

SEE MAP 102-36

**102-22
1/4**

**SUPERSTITION VILLA
BK. 12 - PG. 39**


THE ORIGINAL PLAT OF THIS SUBDIVISION IS ON FILE WITH THE PINAL COUNTY RECORDERS OFFICE, FOR COMPLETE INFORMATION OF PLAT AND CC&R'S CALL (620) 868-7108.

THIS MAP IS FOR TAX PURPOSES ONLY.
THIS OFFICE WILL NOT ASSUME LIABILITY FOR REPRESENTATION, MEASUREMENTS OR ACREAGE.

SEE MAP 102-52 1/5


SEE MAP 102-52 3/5

SEE MAP 102-09

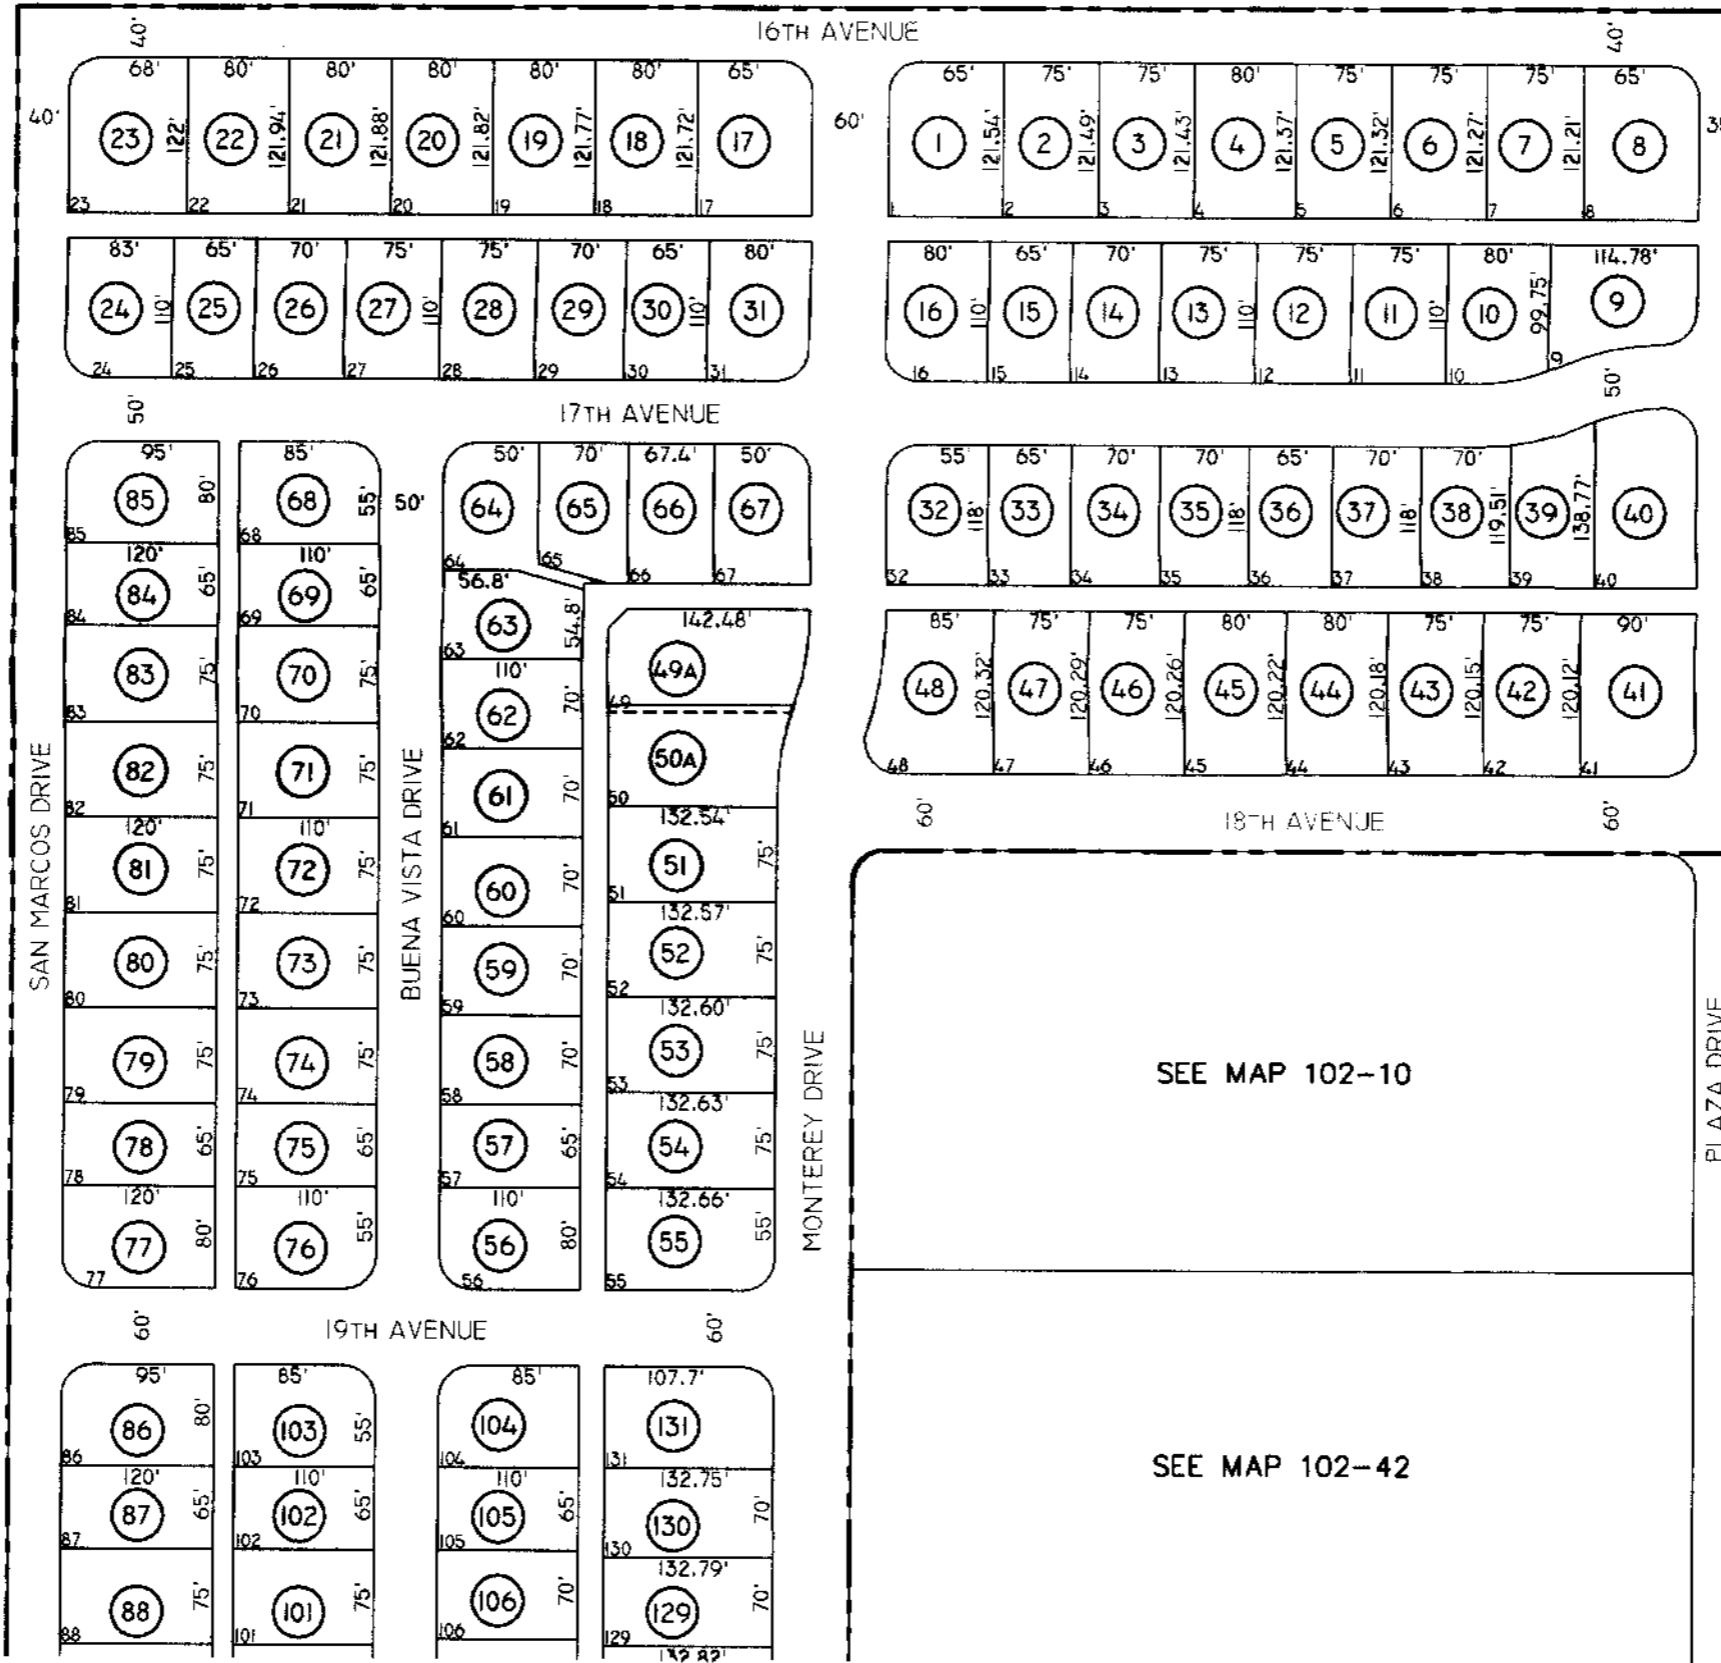

SEE MAP 102-22 2/4

VICINITY MAP

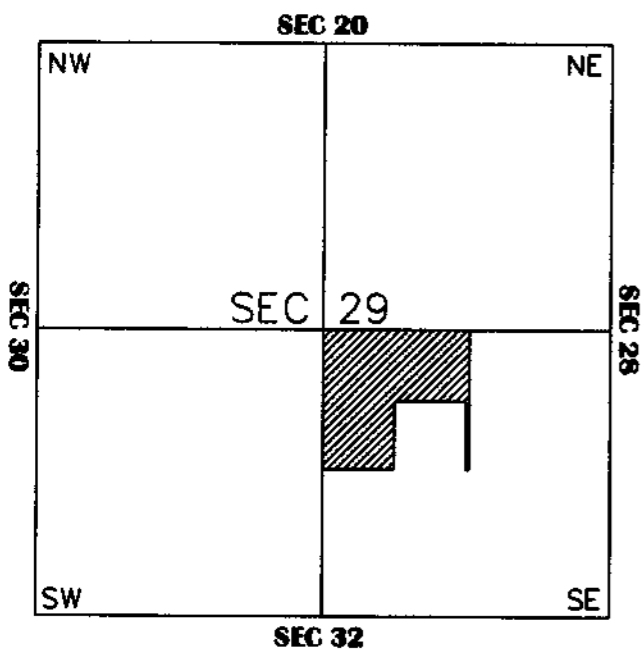

SCALE: 1" = 150'

1-29-2001