

**SEC. 29, NE, SE
TN. 1N RG. 8E**

SEE MAP 102-08

SEE MAP 102-30

102-09

SUPERSTITION ESTATES

BK.09 - PG.36

THE ORIGINAL PLAT OF THIS SUBDIVISION IS ON FILE WITH THE PINAL COUNTY RECORDERS OFFICE, FOR COMPLETE INFORMATION OF PLAT AND CC&R's CALL (520) 868-7100.


THIS MAP IS FOR TAX PURPOSES ONLY.

THIS OFFICE WILL NOT ASSUME LIABILITY FOR REPRESENTATION, MEASUREMENTS OR ACREAGE.

SEE MAP 102-22 1/3


SEE MAP 102-10

SEE MAP 102-42

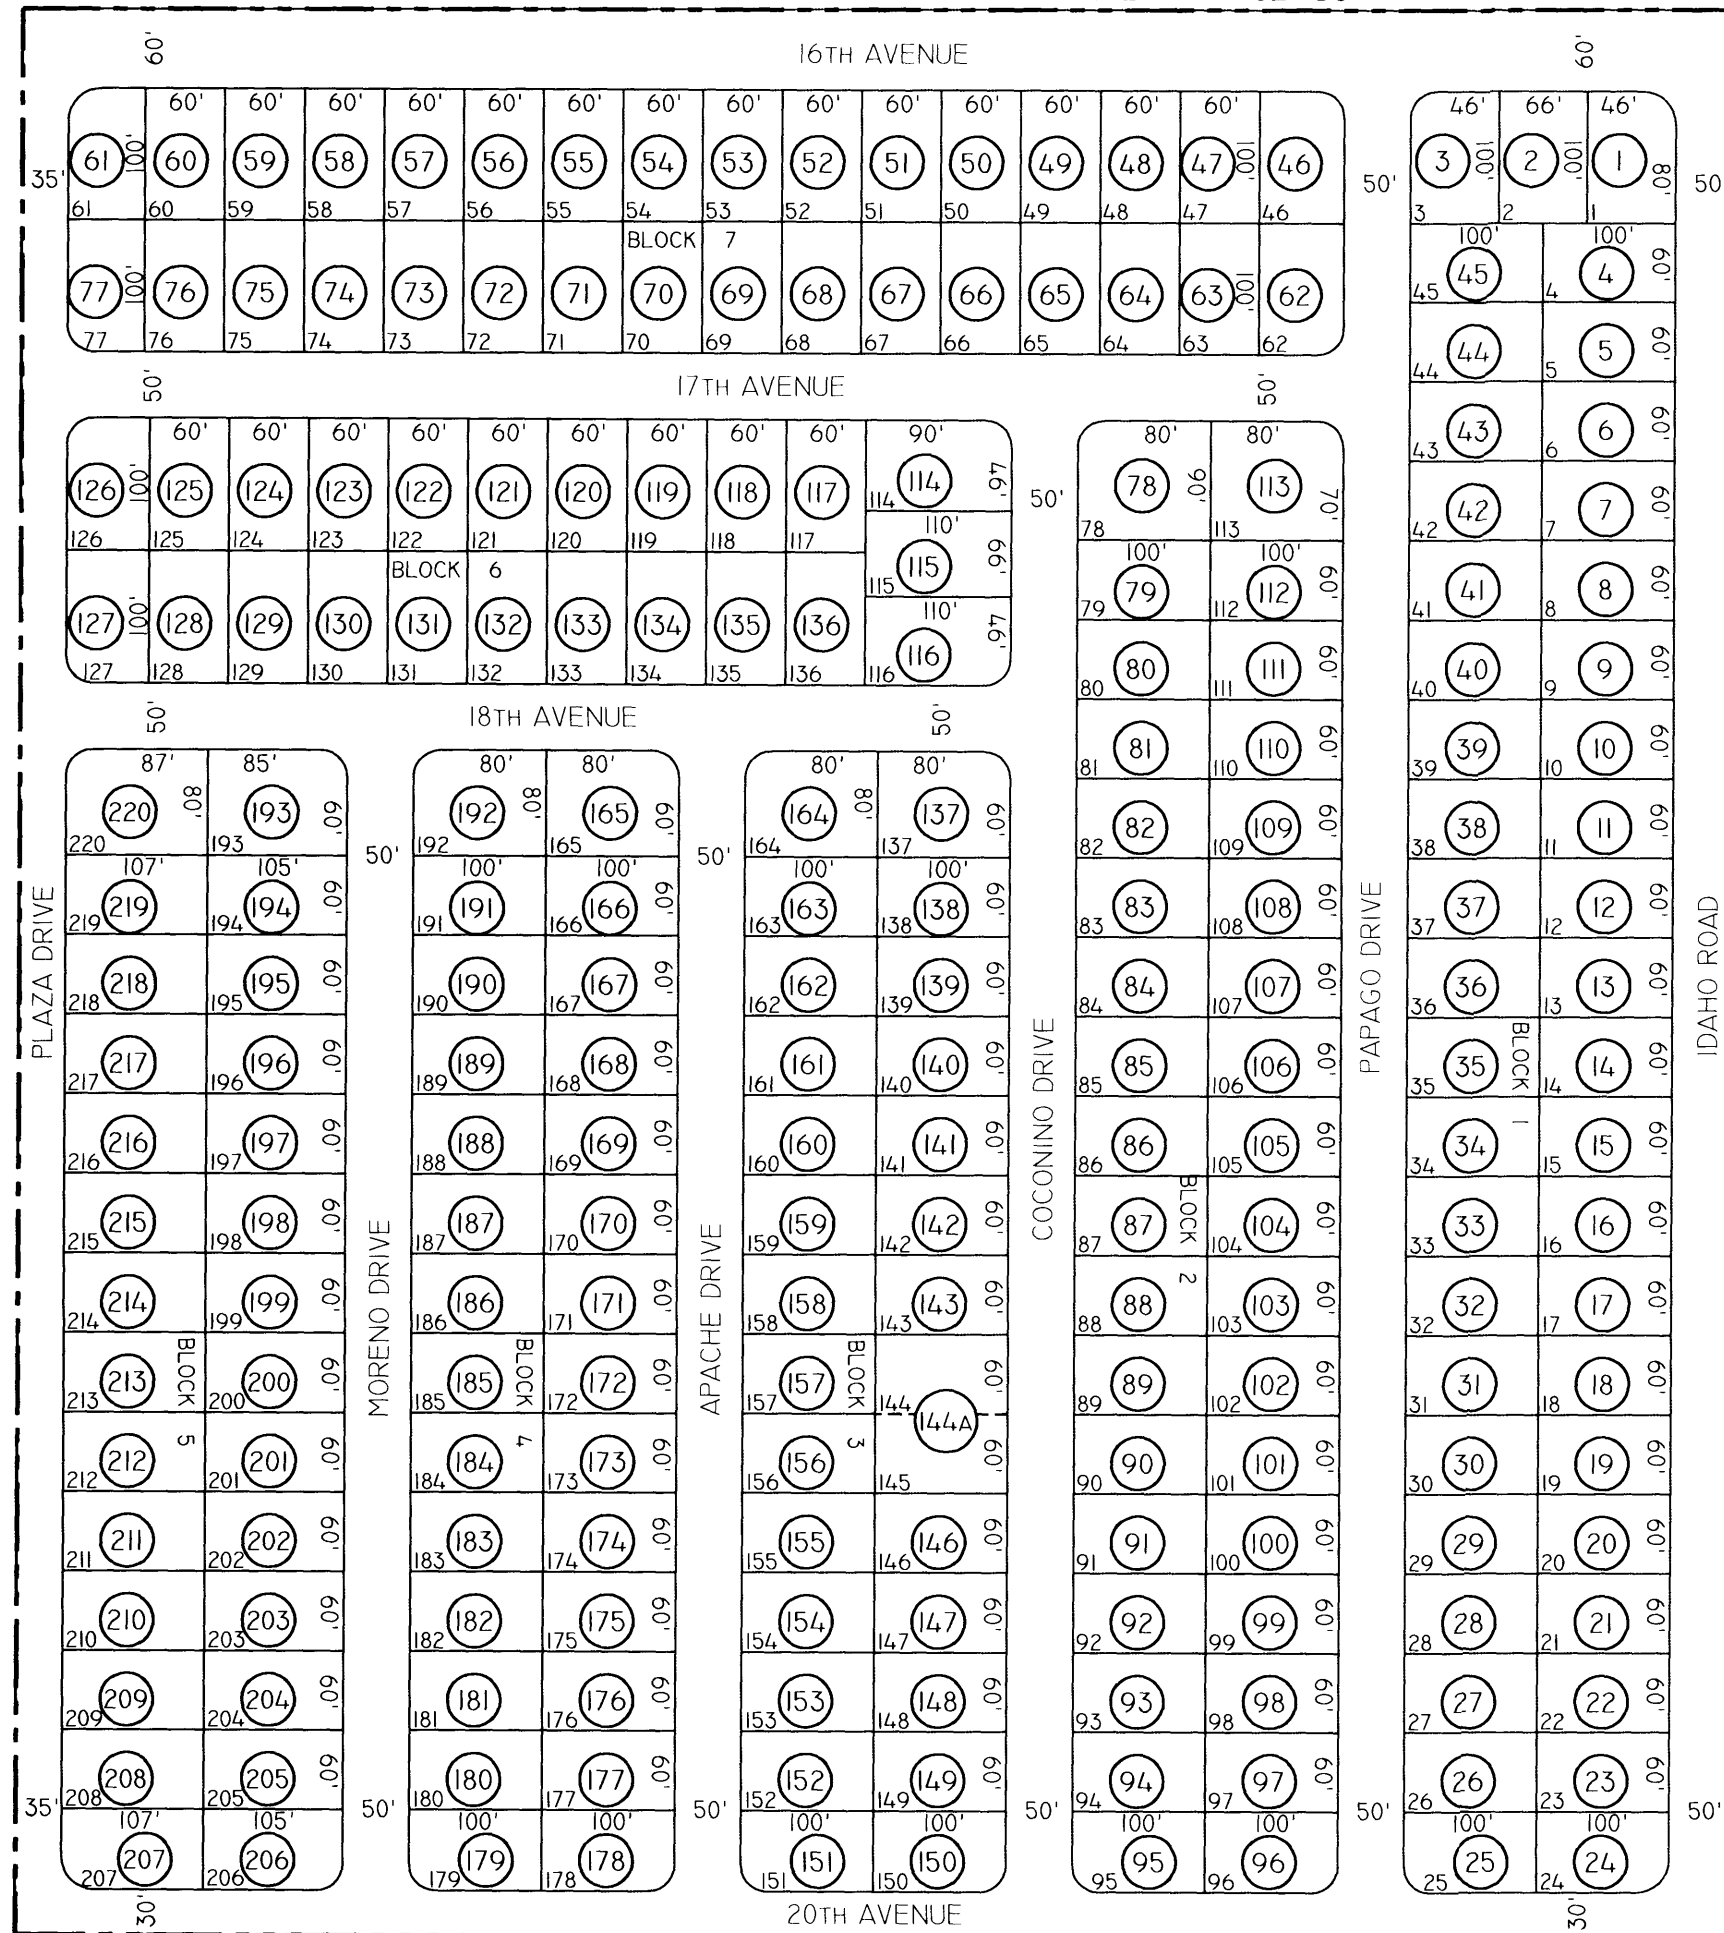

SEE MAP 102-05

VICINITY MAP

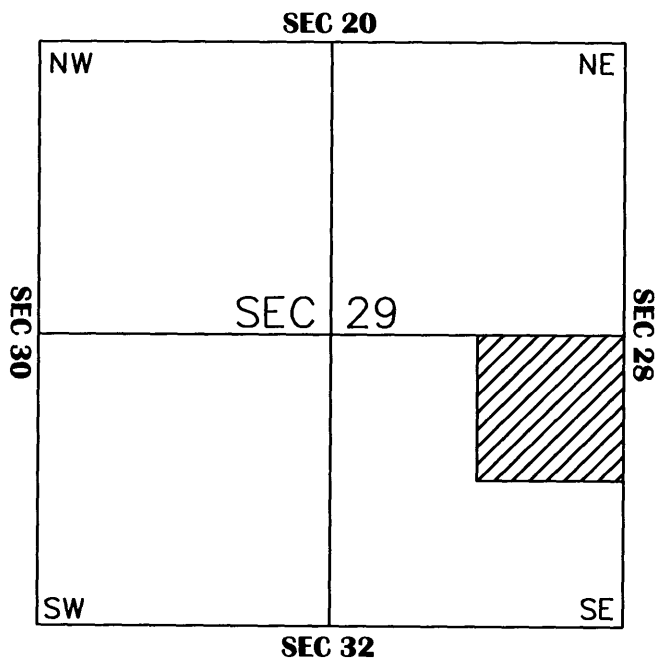

SCALE: 1" = 150'

1-29-2001

SEE MAP 102-22 3/3