


SEE MAP 102 - 02

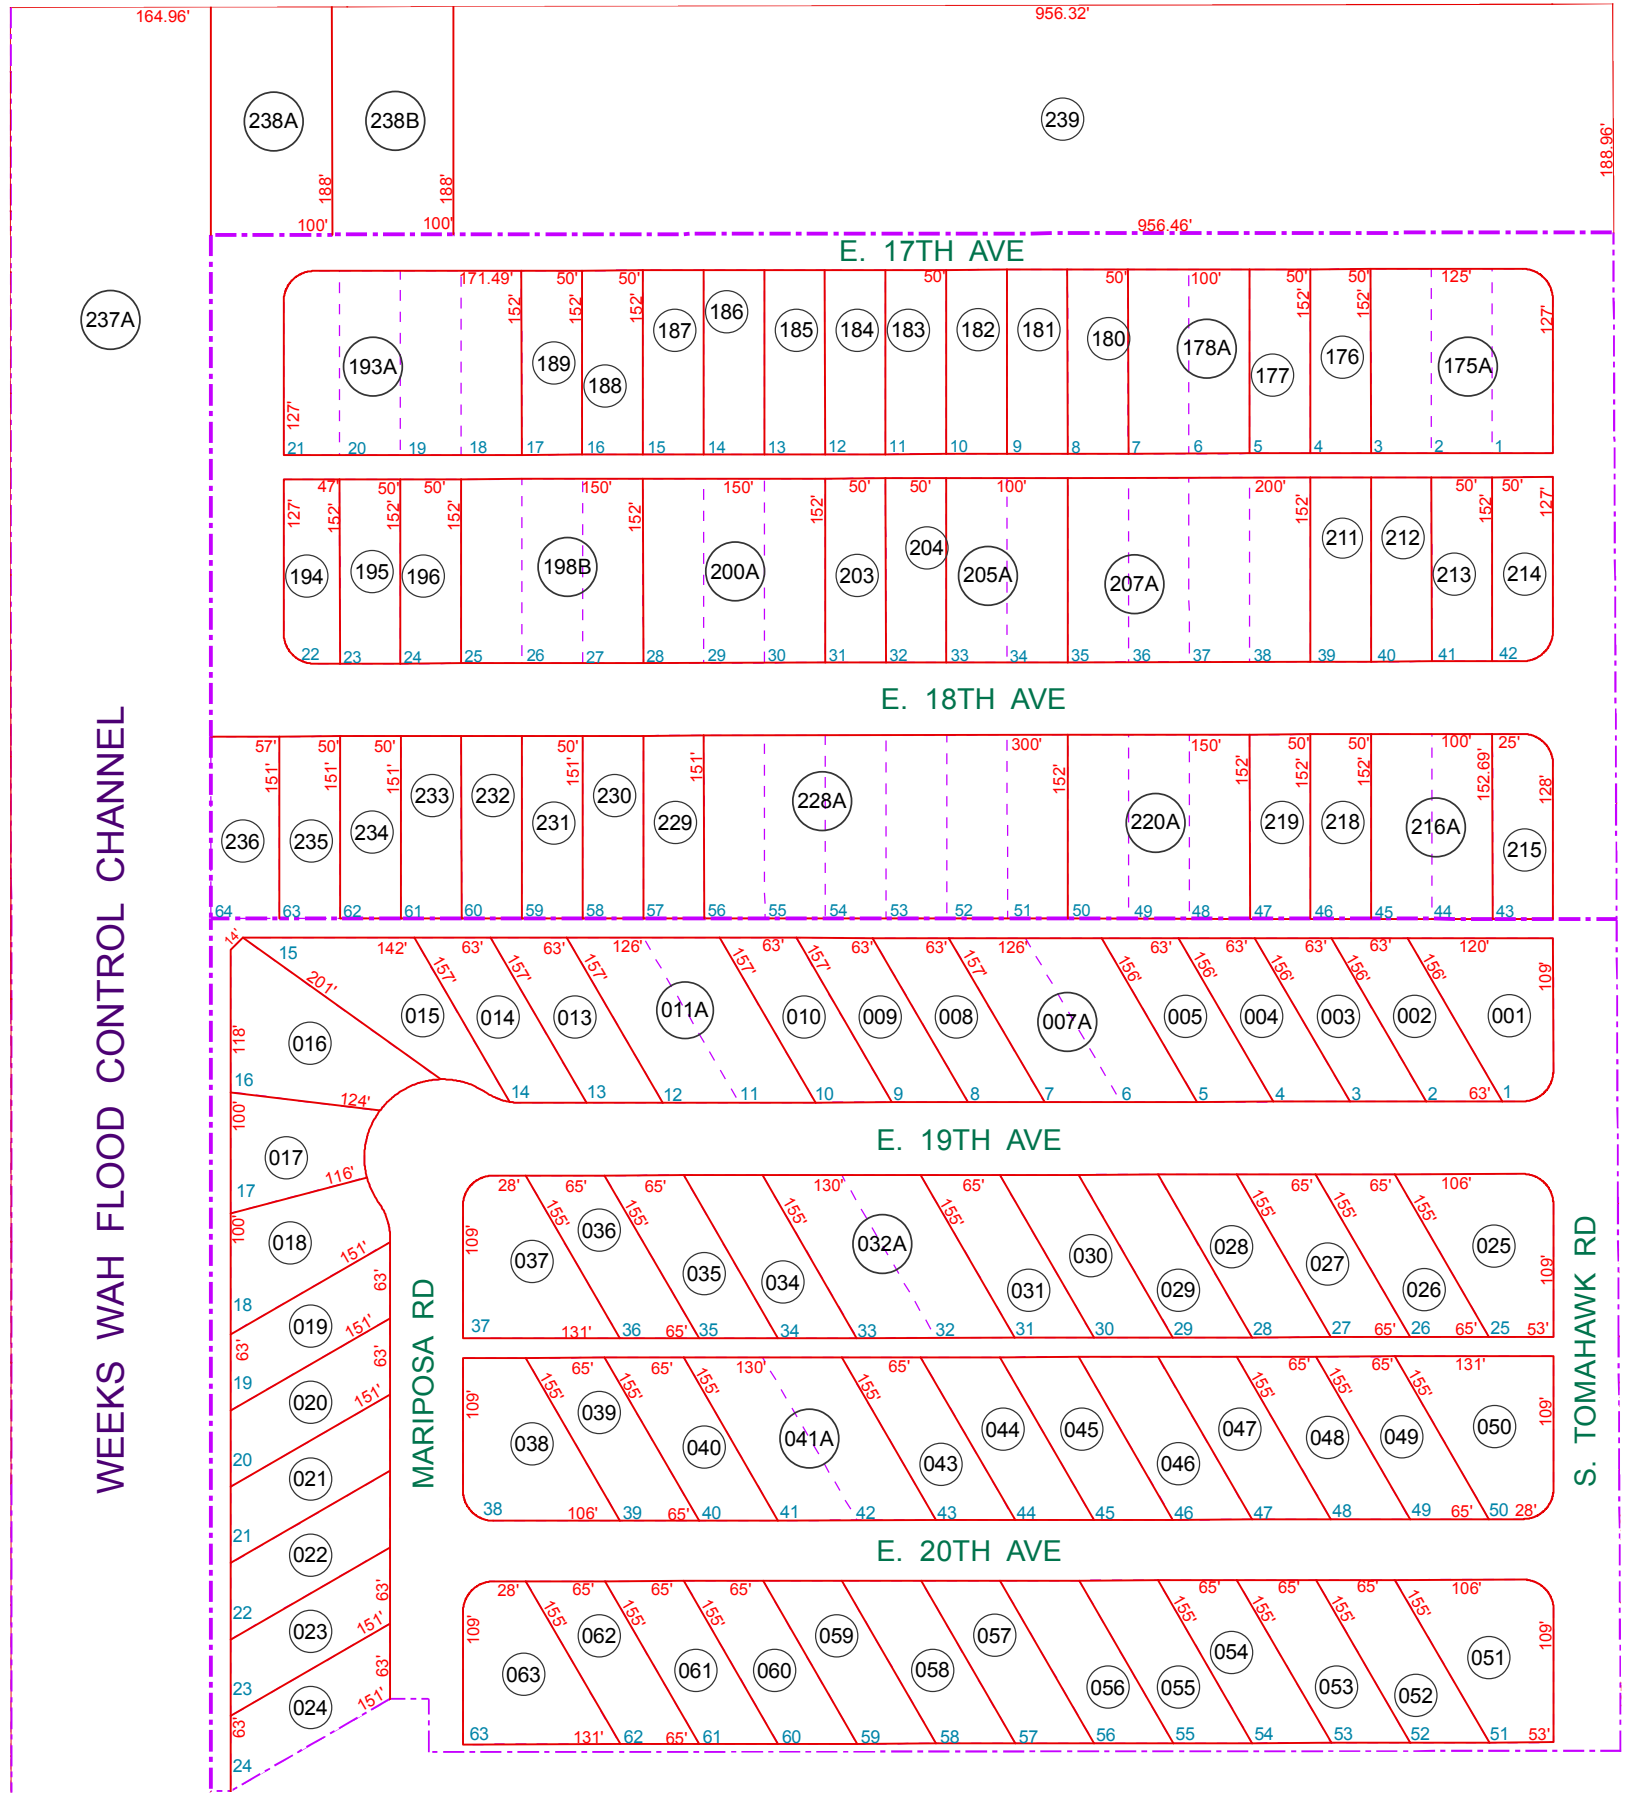

SEE MAP 102-03\_2

WEEKS WAH FLOOD CONTROL CHANNEL

SEE MAP 509 - 48

SEE MAP 102 - 07 \_ 2


BOOK - MAP

# 102-07\_1

NE SE SEC. 28 T.01N. R.08E.  
PALM SPRINGS UNIT 6  
BK 13 - PG 48


PALM SPRINGS MOBILE HOMES  
UNIT 1  
BK 12 - PG 42

LOCATION MAPS  
R.E.

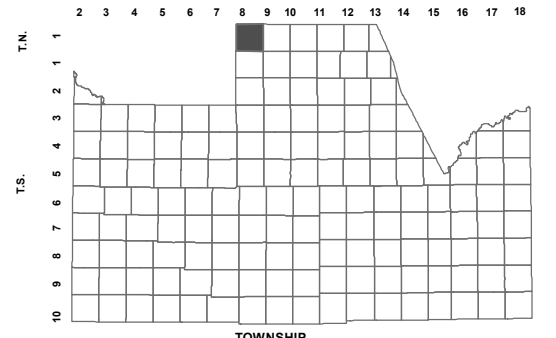

6	5	4	3	2	1
7	8	9	10	11	12
18	17	16	15	14	13
19	20	21	22	23	24
30	29	28	27	26	25
31	32	33	34	35	36

SECTION

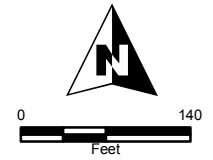

Revised: 2/15/2012

By: **TH**



PINAL COUNTY  
*wide open opportunity*

Pinal County Assessor

THIS MAP DOES NOT REPRESENT A SURVEY. NO LIABILITY IS ASSUMED FOR THE ACCURACY OF THE DATA DELINEATED HEREIN, EITHER EXPRESSED OR IMPLIED BY PINAL COUNTY OR ITS EMPLOYEES. THIS MAP IS COMPILED FROM OFFICIAL RECORDS, INCLUDING PLATS, SURVEYS, RECORDED DEEDS AND CONTRACTS, AND ONLY CONTAINS INFORMATION REQUIRED FOR THE PINAL COUNTY ASSESSOR'S OFFICE PURPOSES.