


TRACT "D" ALL PRIVATE ROADS
IS UNDER APN 103-35-901

TRACTS A-1 THRU A-9 AND A-11 THRU A-24 & TRACT B, C-1, & C2
ARE UNDER APN 103-35-900B


SEE MAP 103-35_2
NIGHTDIGGER

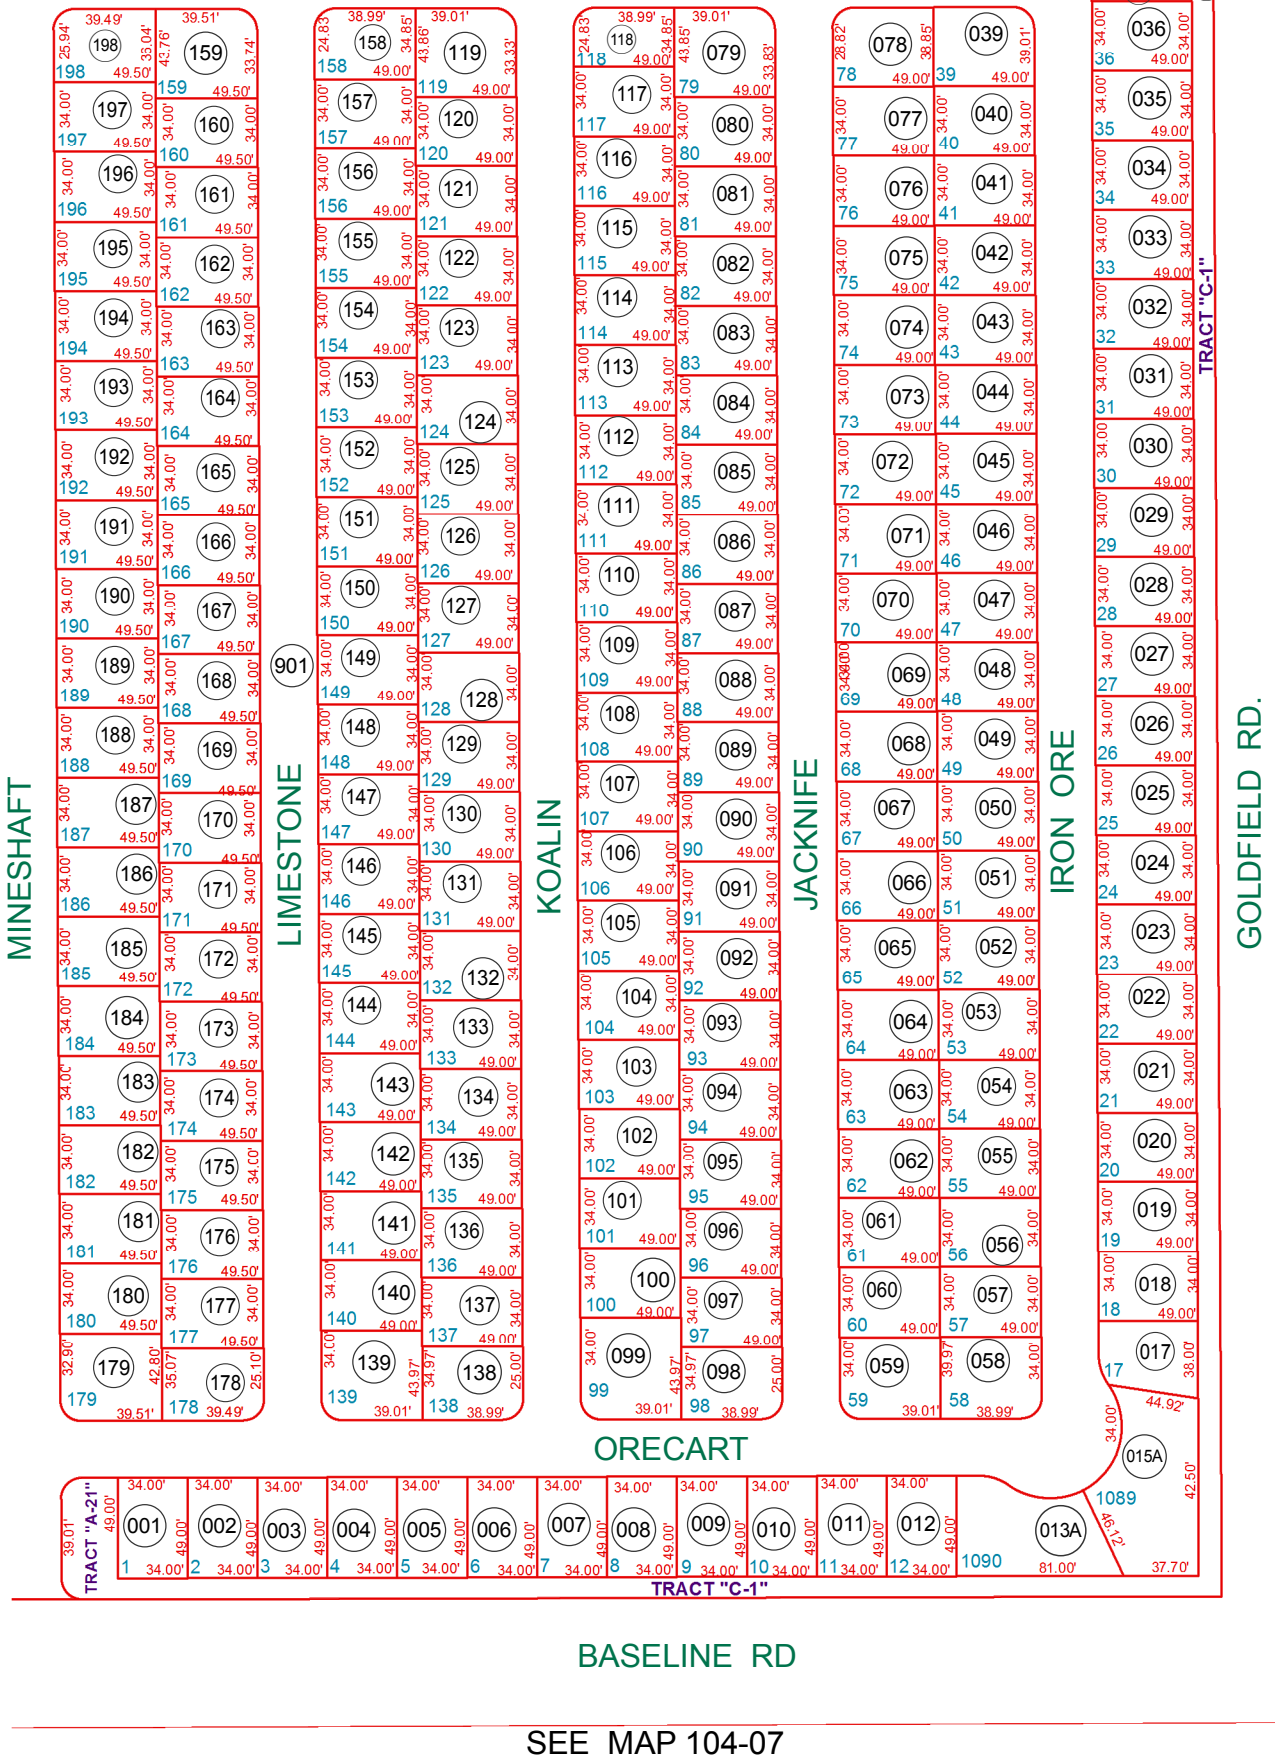

SEE MAP 103-36

SEE MAP 103-01_2


BOOK - MAP
103-35_1
SE SEC. 34 T.01N. R.08E.
GOLDEN VISTA R.V. RESORT
CAB. A - SLD. 159
GOLDEN VISTA R.V. RESORT AMD.
CAB. B - SLD. 090

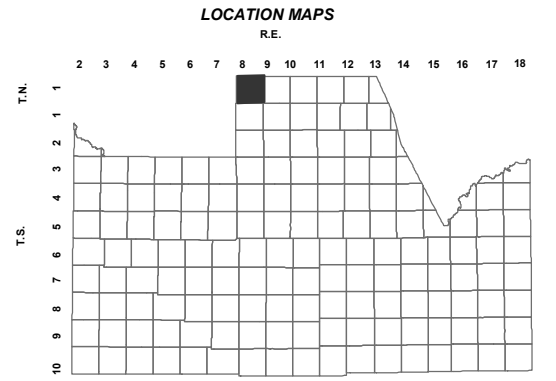

LOCATION MAPS
R.E.

6	5	4	3	2	1
7	8	9	10	11	12
18	17	16	15	14	13
19	20	21	22	23	24
30	29	28	27	26	25
31	32	33	34	35	36

SECTION

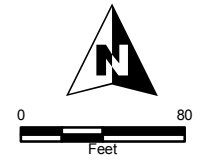

Revised: 2/10/2016
By: **TH**



PINAL COUNTY
wide open opportunity
Pinal County Assessor

THIS MAP DOES NOT REPRESENT A SURVEY. NO LIABILITY IS ASSUMED FOR THE ACCURACY OF THE DATA DELINEATED HEREIN, EITHER EXPRESSED OR IMPLIED BY PINAL COUNTY OR ITS EMPLOYEES. THIS MAP IS COMPILED FROM OFFICIAL RECORDS, INCLUDING PLATS, SURVEYS, RECORDED DEEDS AND CONTRACTS, AND ONLY CONTAINS INFORMATION REQUIRED FOR THE PINAL COUNTY ASSESSOR'S OFFICE PURPOSES.