


SEE MAP 103-12


E. 16TH AVE.

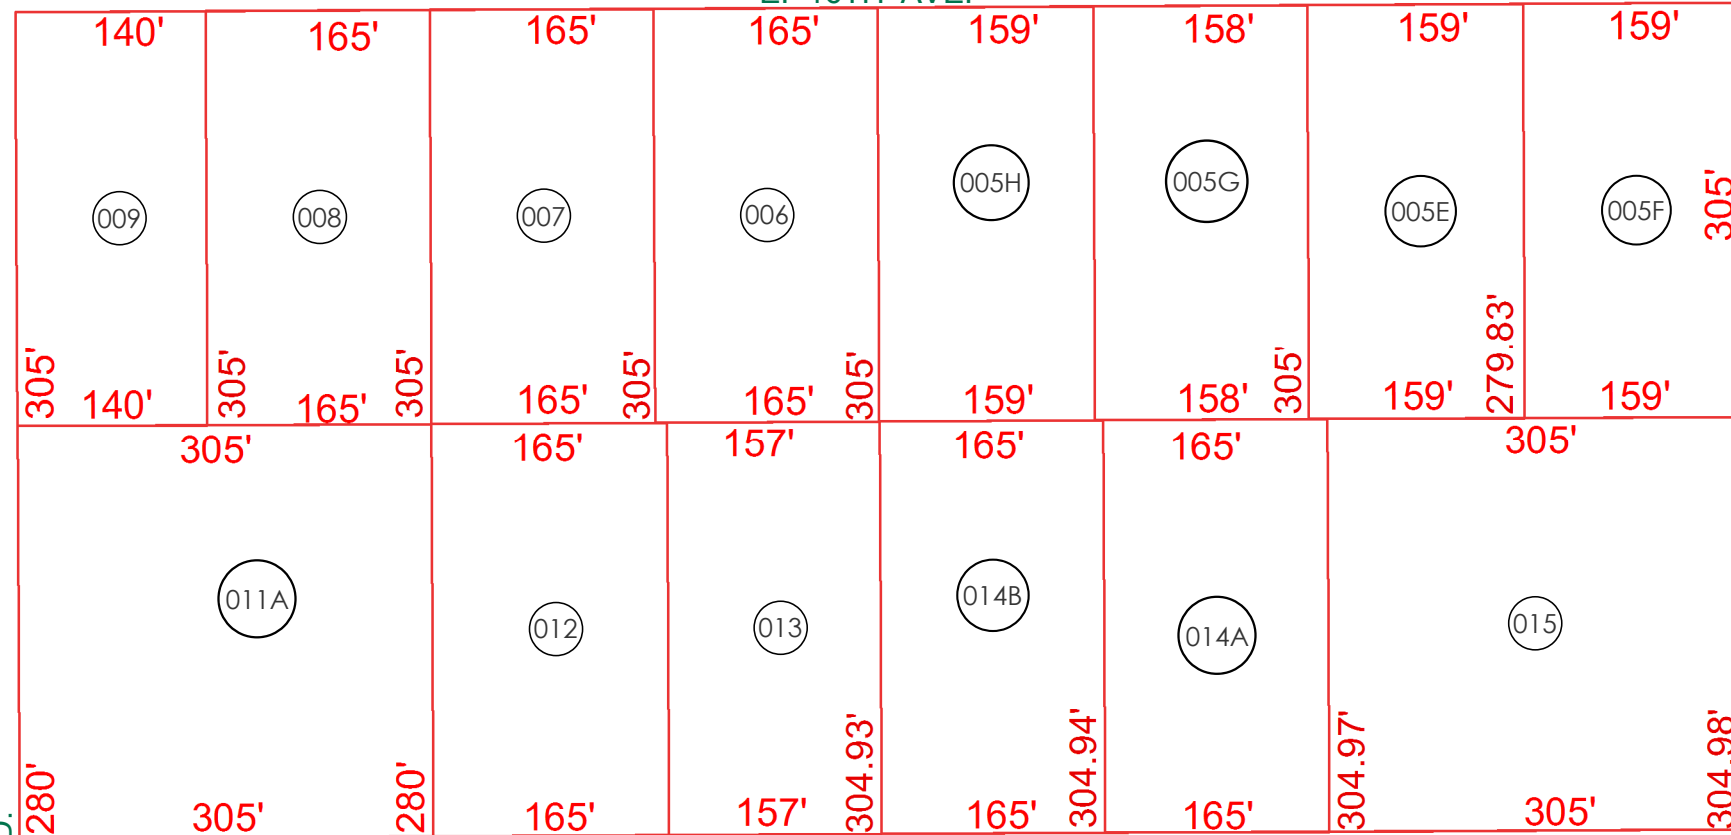

SEE MAP 103-14

S. GERONIMO RD.

E. 18TH AVE. (NAP)

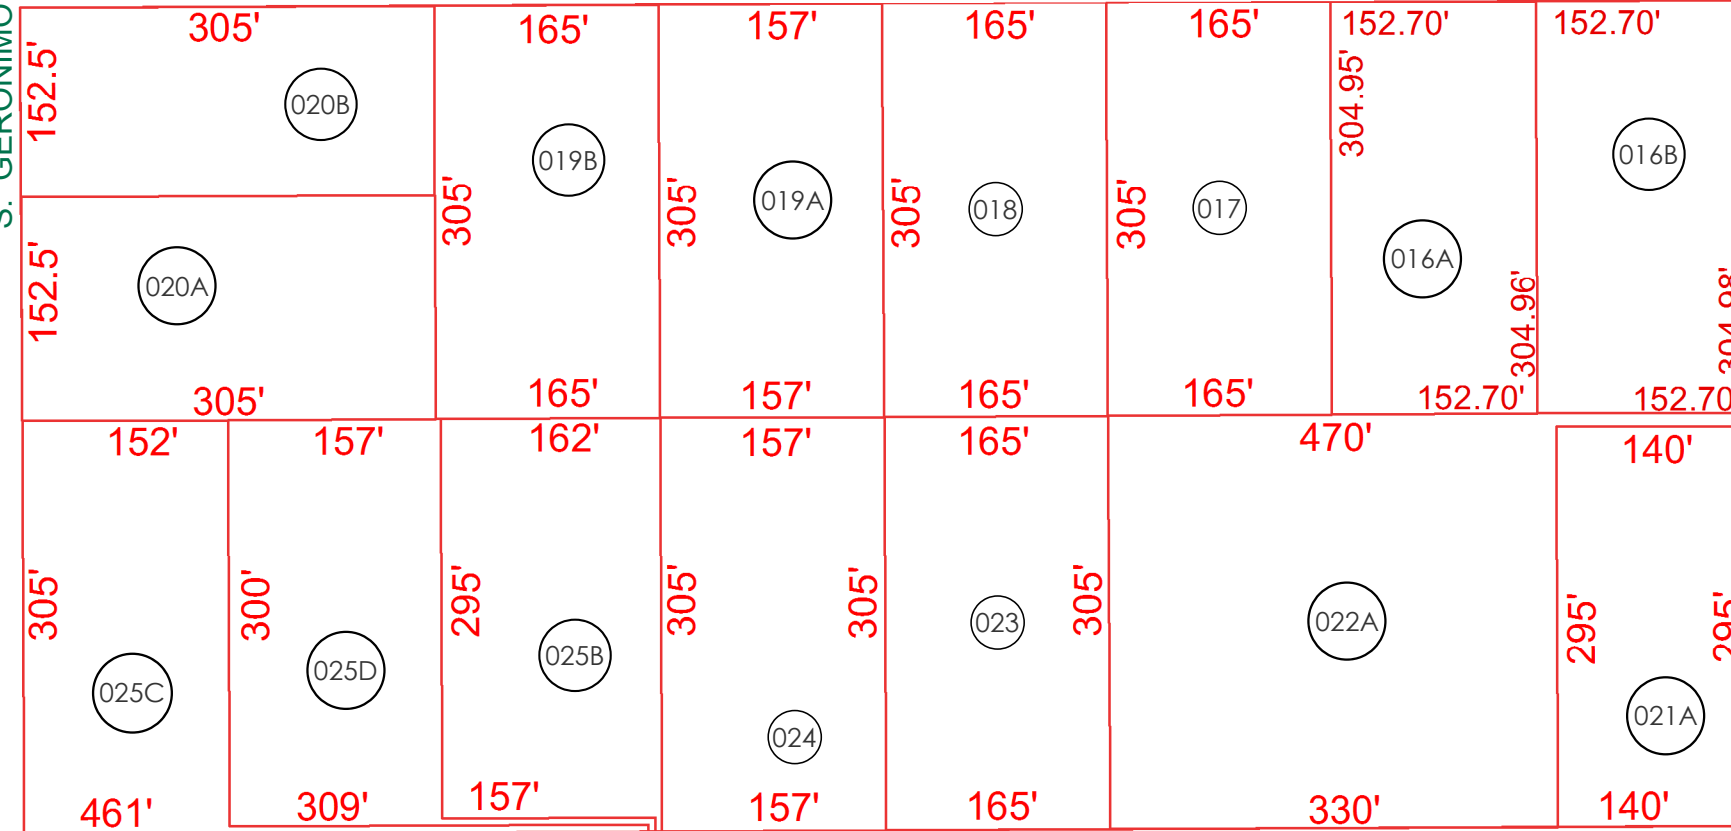

S. PROSPECTORS RD.

SEE MAP 103-15

E. 20TH AVE.  
SEE MAP 103-15



**17TH AVE HAS BEEN REMOVED FROM THIS MAP  
IT WAS PLACED ON IN ERROR ON PRIOR 103-16 MAPS**

BOOK - MAP


# 103-16

NW SE SEC. 25 T.01N. R.08E.

LOCATION MAPS  
R.E.

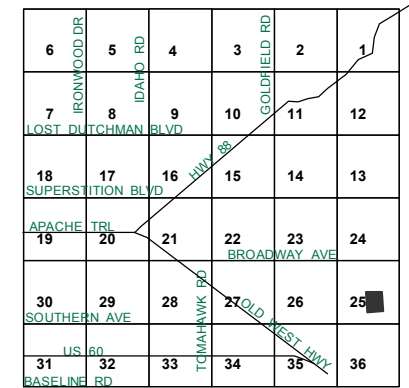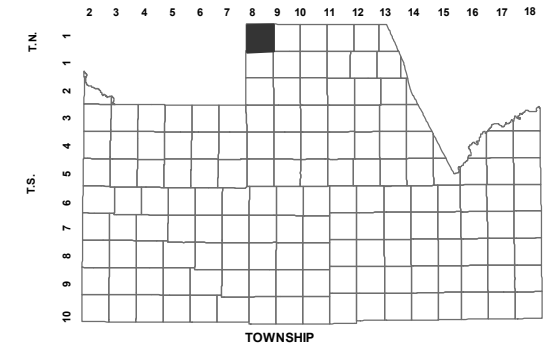

SECTION

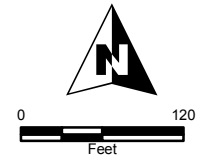

Revised: 6/15/2018

By: **TH**



**PINAL COUNTY**  
WIDE OPEN OPPORTUNITY

**Pinal County Assessor**

THIS MAP DOES NOT REPRESENT A SURVEY. NO LIABILITY IS ASSUMED FOR THE ACCURACY OF THE DATA DELINEATED HEREIN, EITHER EXPRESSED OR IMPLIED BY PINAL COUNTY OR ITS EMPLOYEES. THIS MAP IS COMPILED FROM OFFICIAL RECORDS, INCLUDING PLATS, SURVEYS, RECORDED DEEDS AND CONTRACTS, AND ONLY CONTAINS INFORMATION REQUIRED FOR THE PINAL COUNTY ASSESSOR'S OFFICE PURPOSES.