


SEE MAP 103-07

S MOUNTAIN VIEW

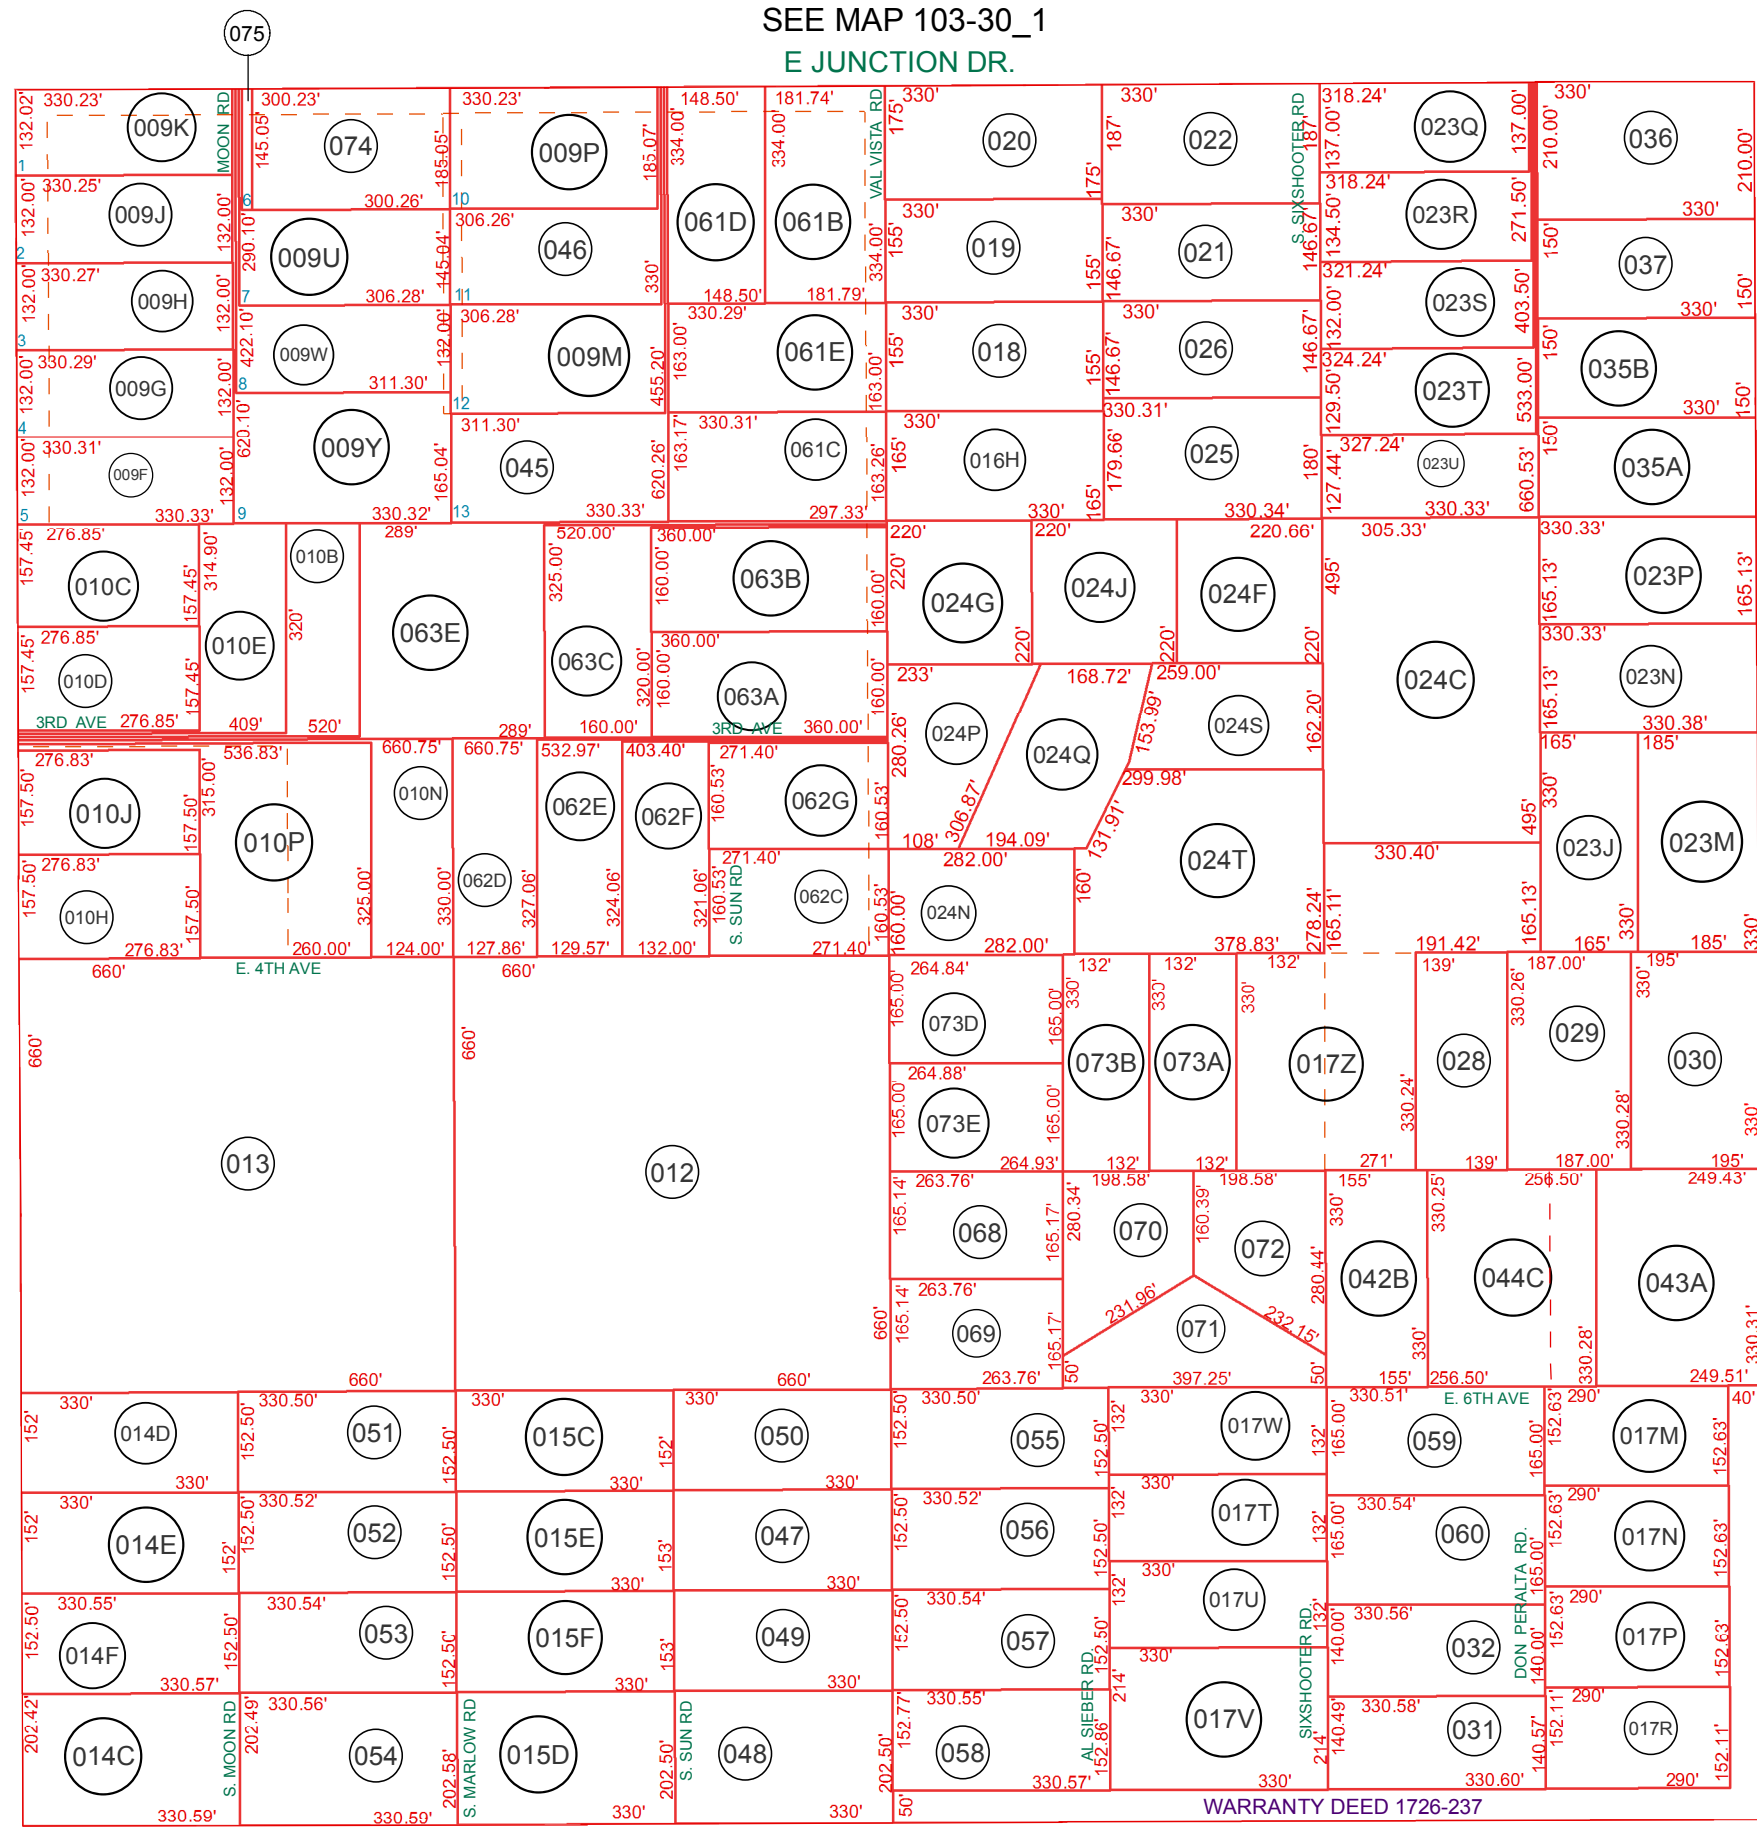

SEE MAP 103-30\_1  
E JUNCTION DR.

SEE MAP 103-09

S GERONIMO RD.

SEE MAP 103-11

E. BROADWAY AVE.  
SEE MAP 103-08

WARRANTY DEED 1726-237

BOOK - MAP


# 103-08

## SW SEC. 24 T.01N. R.08E.

### BROADWAY HOMES BK.02 OF SURVEYS PG.199, 201, 224

### FORMERLY KNOWN AS ROYAL CREST ESTATES BK.02 OF SURVEYS PG.242

LOCATION MAPS  
R.E.

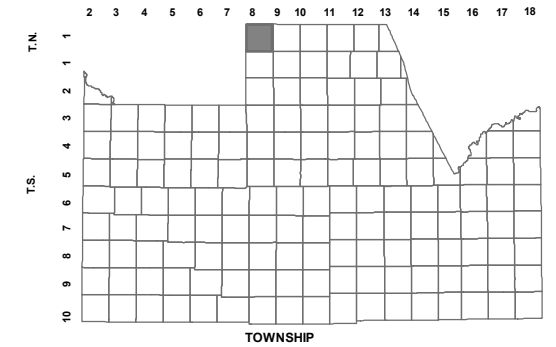

MARICOPA CO					
6	5	4	3	2	1
7	8	9	10	11	12
18	17	16	15	14	13
19	20	21	22	23	24
30	29	28	27	26	25
31	32	33	34	35	36

SECTION BASELINE AVE



Revised: 5/25/2018

By: MBG



### PINAL COUNTY

WIDE OPEN OPPORTUNITY

Pinal County Assessor

THIS MAP DOES NOT REPRESENT A SURVEY. NO LIABILITY IS ASSUMED FOR THE ACCURACY OF THE DATA DELINEATED HEREIN, EITHER EXPRESSED OR IMPLIED BY PINAL COUNTY OR ITS EMPLOYEES. THIS MAP IS COMPILED FROM OFFICIAL RECORDS, INCLUDING PLATS, SURVEYS, RECORDED DEEDS AND CONTRACTS, AND ONLY CONTAINS INFORMATION REQUIRED FOR THE PINAL COUNTY ASSESSOR'S OFFICE PURPOSES.