
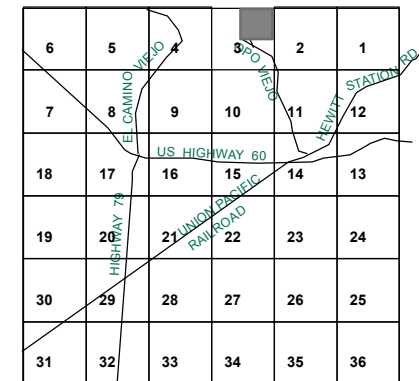


104-48_1


NE SEC. 3 T.02S. R.10E.

LAKE VIEW PARK UNIT 2 AMENDED:
BOOK 17 OF MAPS PAGE 36

LOCATION MAPS
R.E.

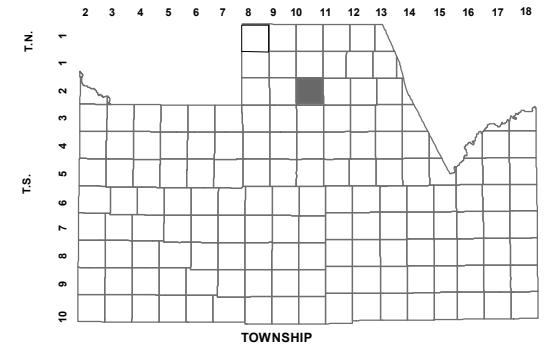

SECTION

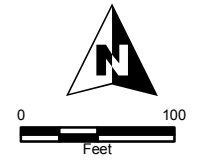

Revised: 6/7/2016

By: HY




PINAL COUNTY
wide open opportunity

Pinal County Assessor

THIS MAP DOES NOT REPRESENT A SURVEY. NO LIABILITY IS ASSUMED FOR THE ACCURACY OF THE DATA DELINEATED HEREIN, EITHER EXPRESSED OR IMPLIED BY PINAL COUNTY OR ITS EMPLOYEES. THIS MAP IS COMPILED FROM OFFICIAL RECORDS, INCLUDING PLATS, SURVEYS, RECORDED DEEDS AND CONTRACTS, AND ONLY CONTAINS INFORMATION REQUIRED FOR THE PINAL COUNTY ASSESSOR'S OFFICE PURPOSES.

SEE MAP 104-44

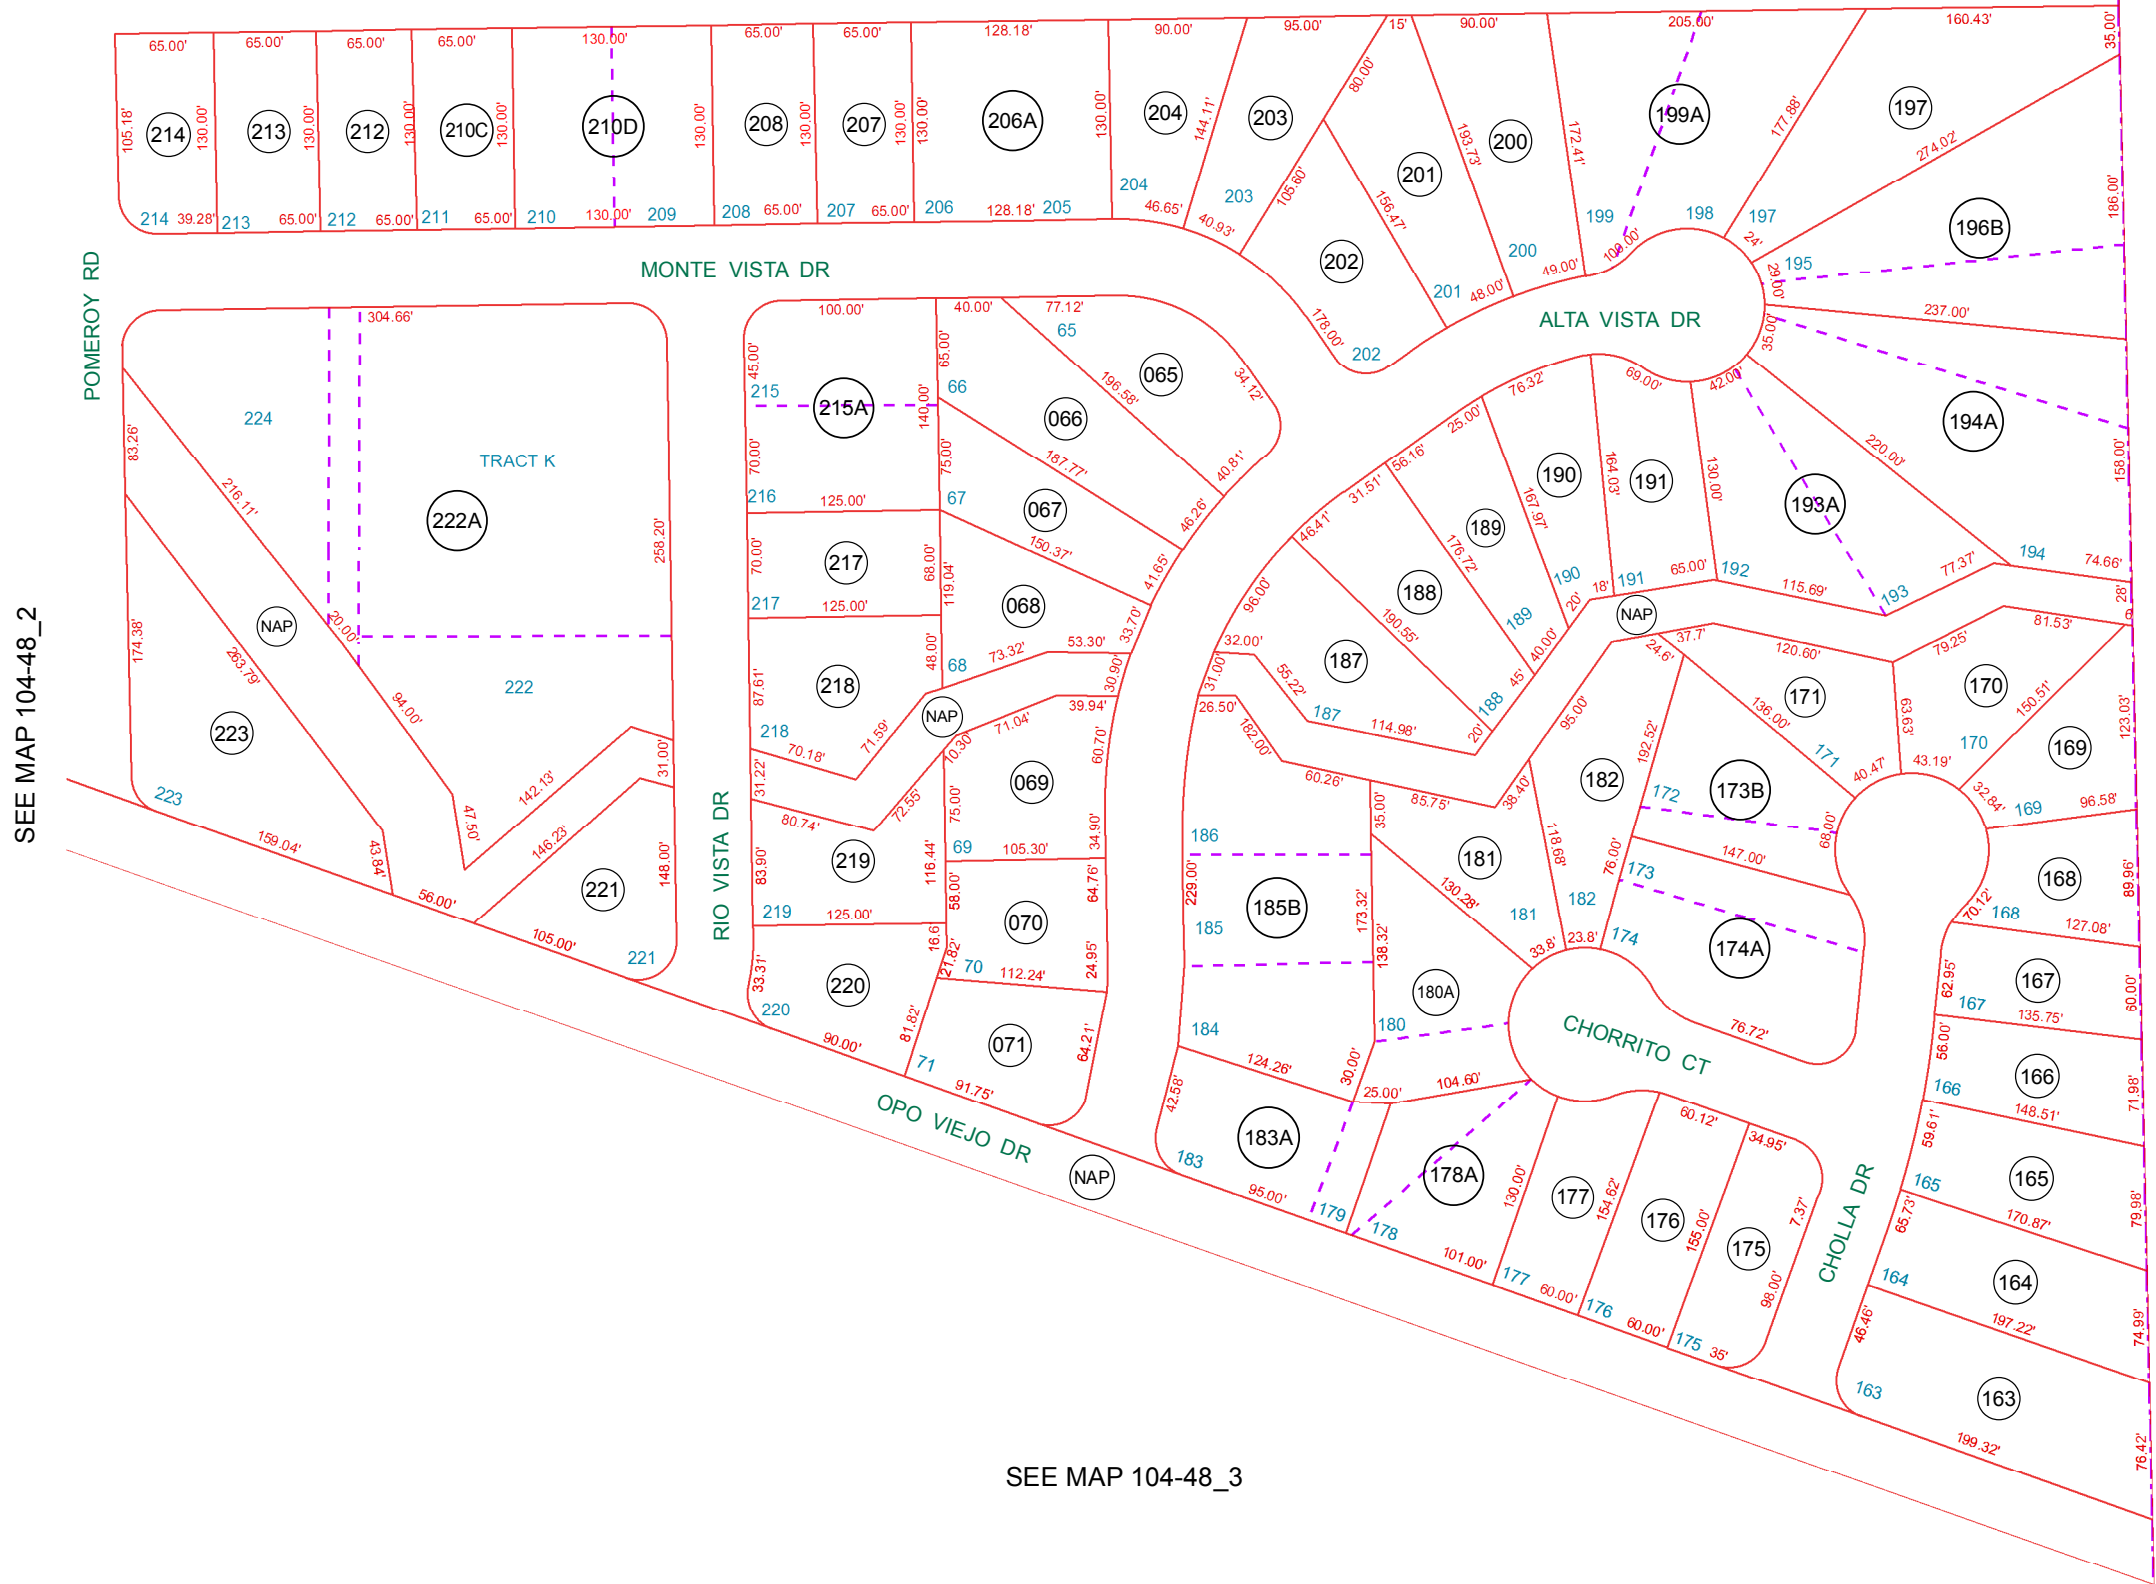

SEE MAP 104-48_3

SEE MAP 104-48_2

SEE MAP 104-30_1