


SEE MAP 104-18_3

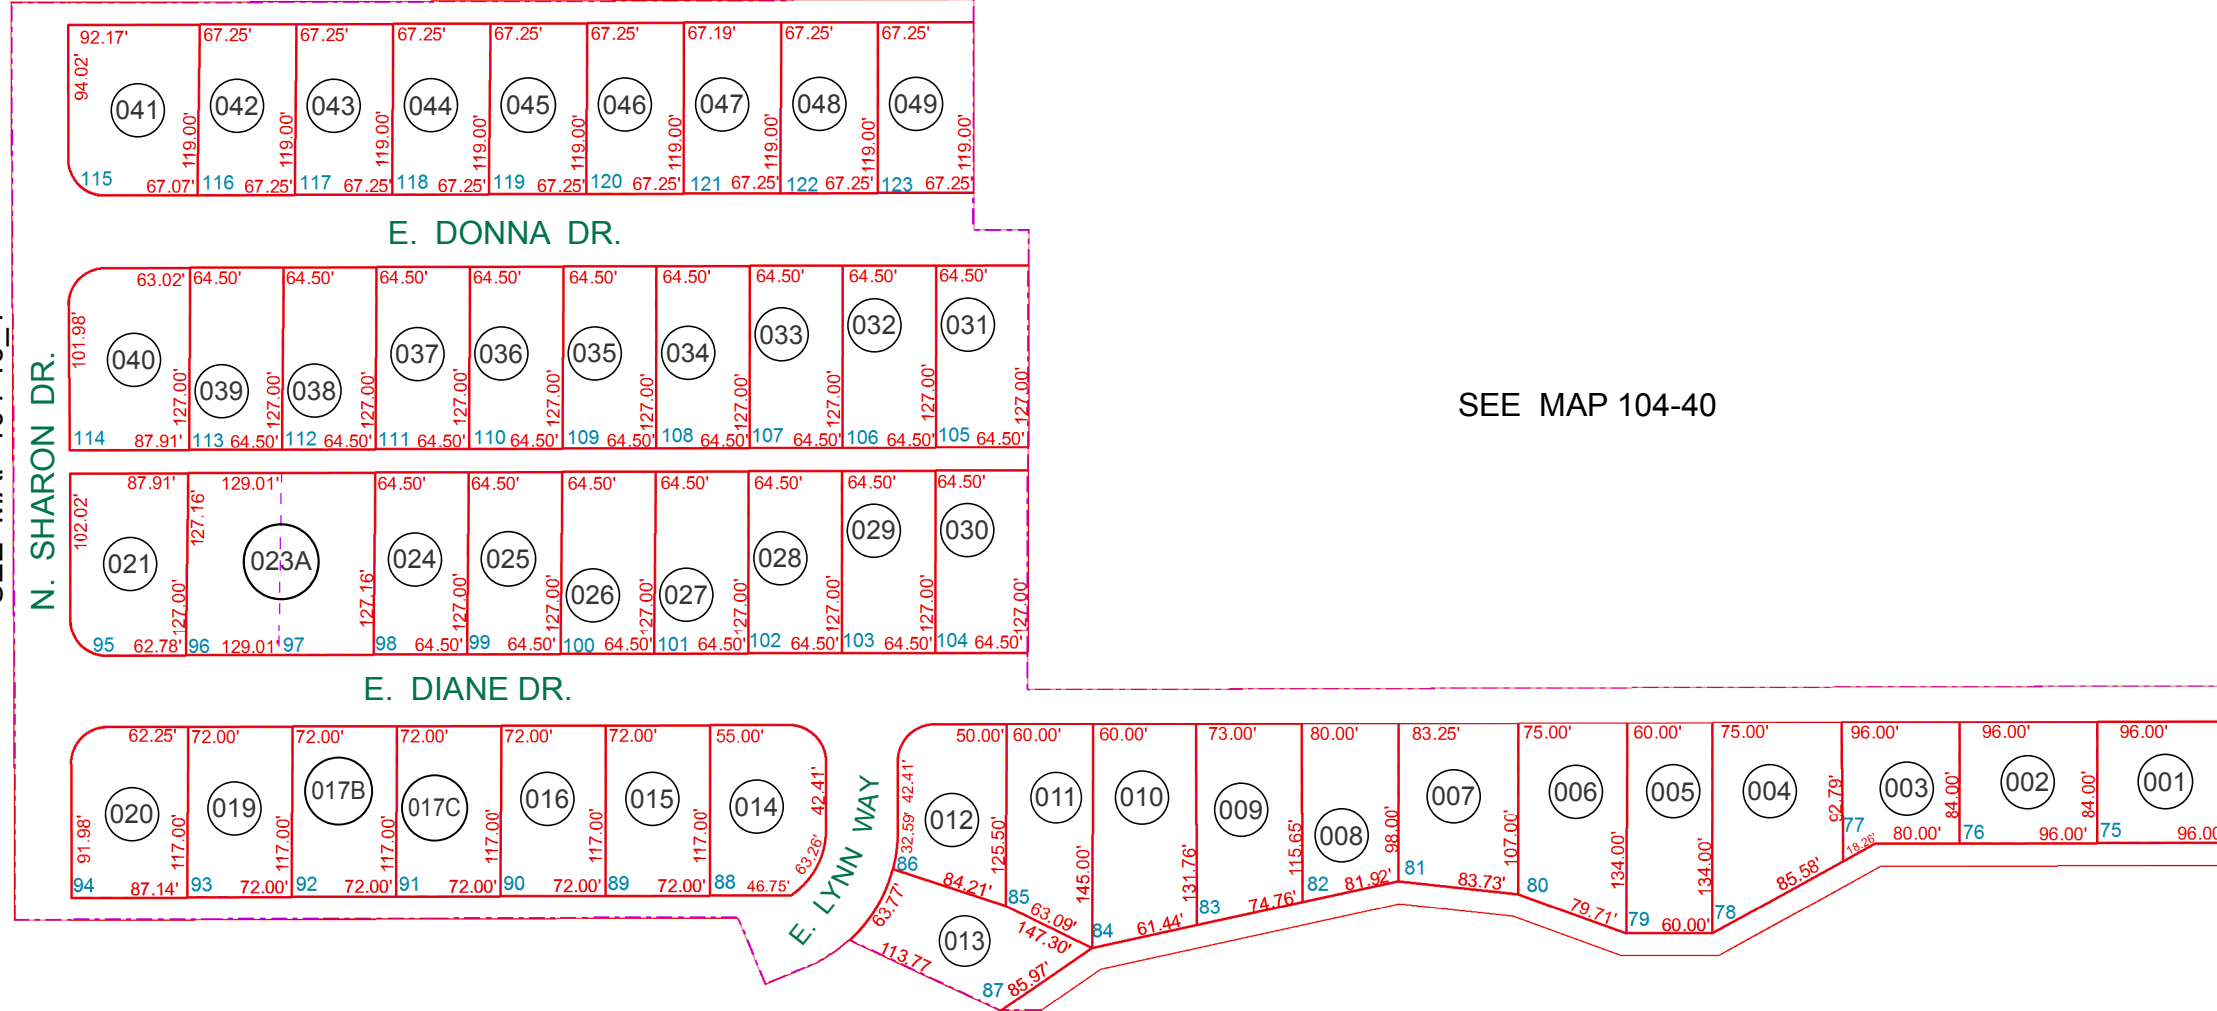

SEE MAP 104-42

SEE MAP 104-43_2

SEE MAP 104-43_1

SEE MAP 104-40

BOOK - MAP

104-41

SW SEC. 35 T.01S. R.10E.



QUEEN VALLEY ESTATES

UNIT 7

BK. 14 - PG. 020

LOCATION MAPS

R.E.

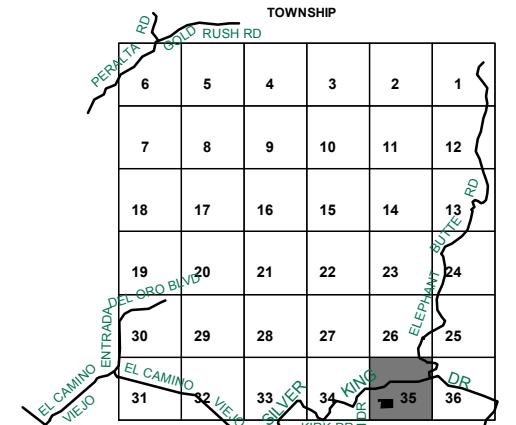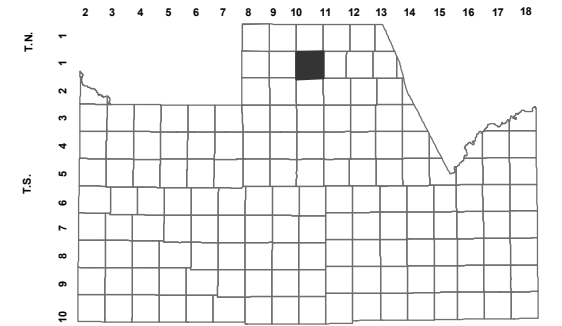

Revised: 9/7/2018

By: **TH**



PINAL COUNTY

WIDE OPEN OPPORTUNITY

Pinal County Assessor

THIS MAP DOES NOT REPRESENT A SURVEY. NO LIABILITY IS ASSUMED FOR THE ACCURACY OF THE DATA DELINEATED HEREIN, EITHER EXPRESSED OR IMPLIED BY PINAL COUNTY OR ITS EMPLOYEES. THIS MAP IS COMPILED FROM OFFICIAL RECORDS, INCLUDING PLATS, SURVEYS, RECORDED DEEDS AND CONTRACTS, AND ONLY CONTAINS INFORMATION REQUIRED FOR THE PINAL COUNTY ASSESSOR'S OFFICE PURPOSES.