


SEE MAP 104-18_4

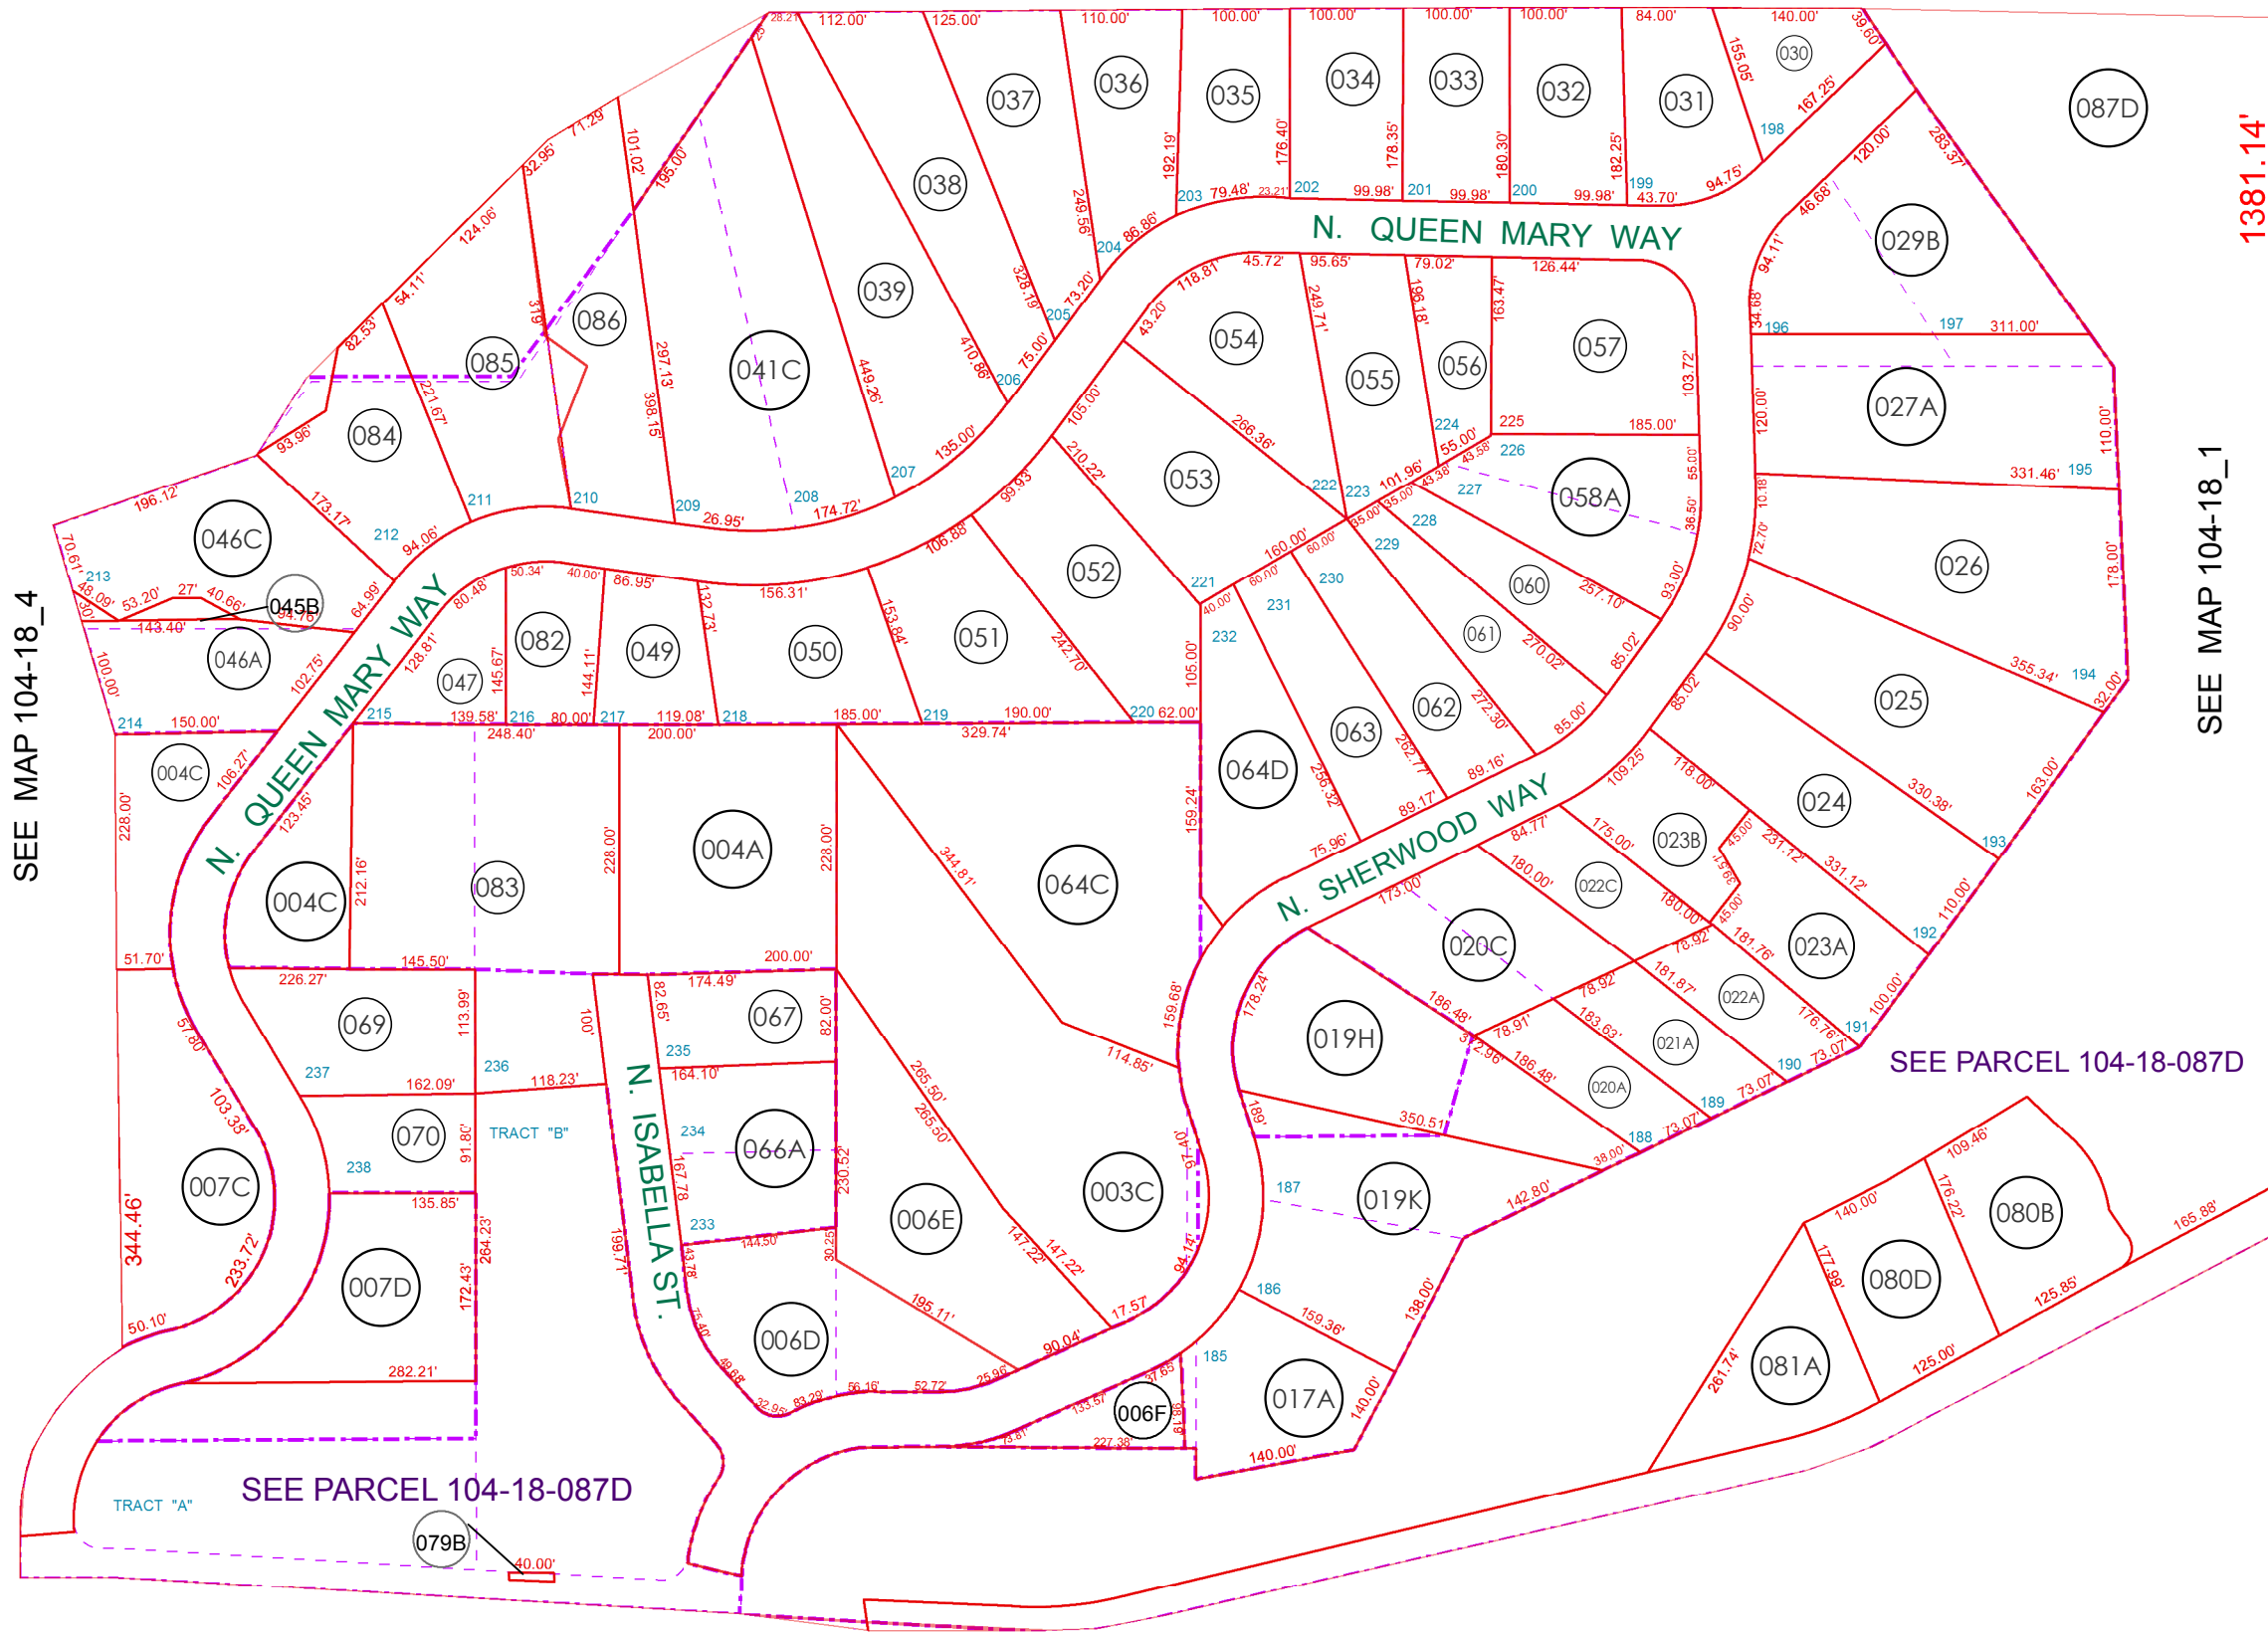

SEE MAP 104-18_4

SEE MAP 104-18_1

SEE MAP 104-19_1


SEE MAP 104-19_5

BOOK - MAP


104-18_2

NE SEC. 35 T.01S. R.10E.
 QUEEN VALLEY ESTATES
 UNIT 2
 BK. 14 - PG. 025

LOCATION MAPS

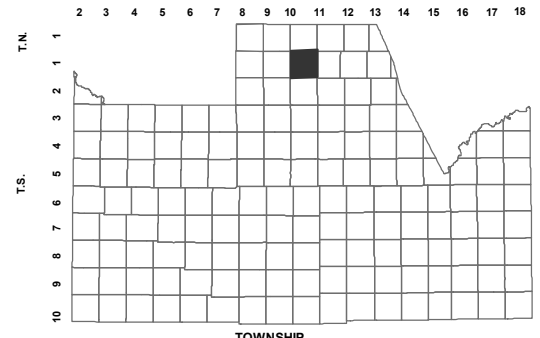

6	5	4	3	2	1
7	8	9	10	11	12
18	17	16	15	14	13
19	20	21	22	23	24
30	29	28	27	26	25
31	32	33	34	35	36

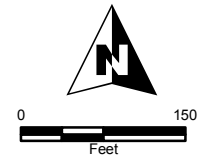

Revised: 3/12/2018

By: **KG**



PINAL COUNTY
 WIDE OPEN OPPORTUNITY

Pinal County Assessor

THIS MAP DOES NOT REPRESENT A SURVEY. NO LIABILITY IS ASSUMED FOR THE ACCURACY OF THE DATA DELINEATED HEREIN, EITHER EXPRESSED OR IMPLIED BY PINAL COUNTY OR ITS EMPLOYEES. THIS MAP IS COMPILED FROM OFFICIAL RECORDS, INCLUDING PLATS, SURVEYS, RECORDED DEEDS AND CONTRACTS, AND ONLY CONTAINS INFORMATION REQUIRED FOR THE PINAL COUNTY ASSESSOR'S OFFICE PURPOSES.