


SEE MAP 104-09_4

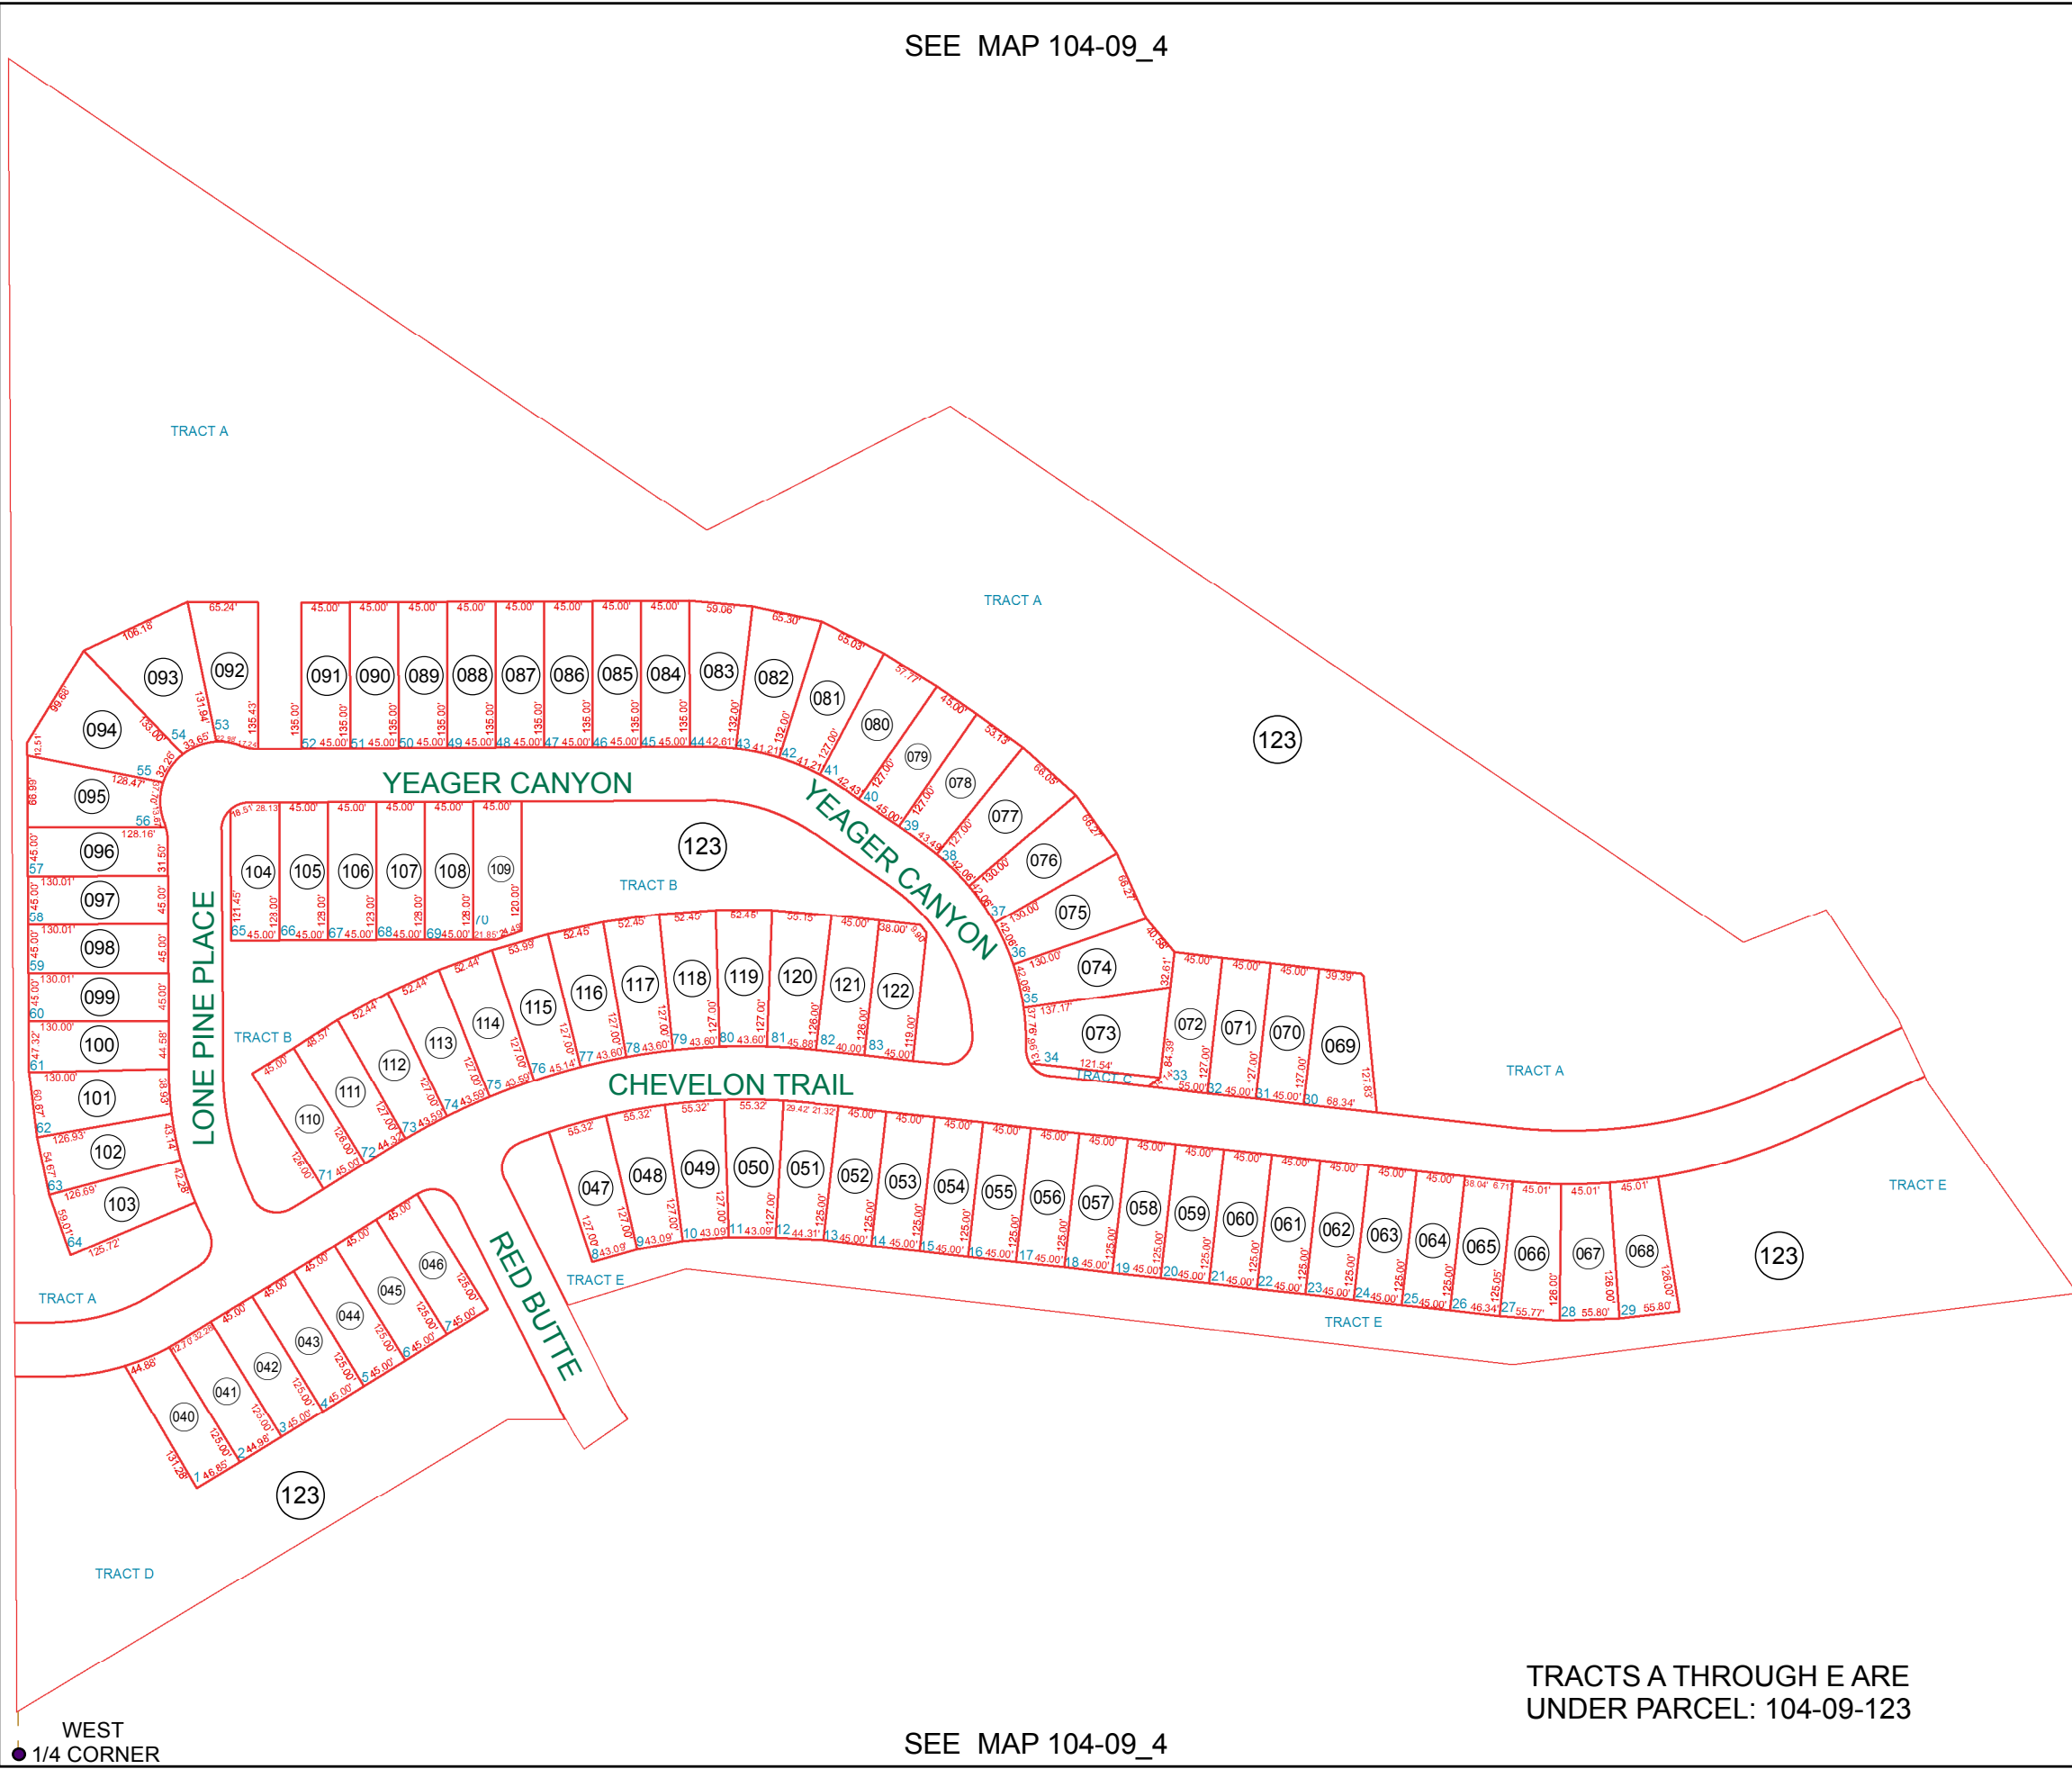

SEE MAP 104-09_1

SEE MAP 104-09_4

TRACTS A THROUGH E ARE UNDER PARCEL: 104-09-123



BOOK - MAP

104-09_6

NW SEC. 16 T.01S. R.09E.

PERALTA CANYON PARCEL 6:
2017-055298

LOCATION MAPS
R.E.

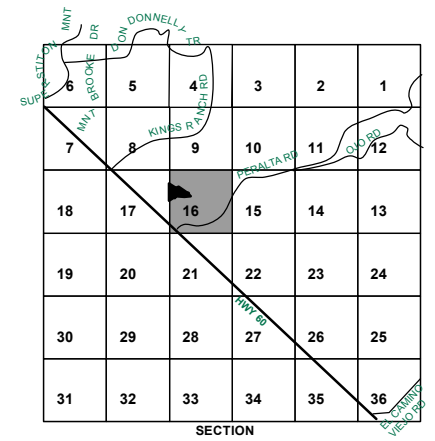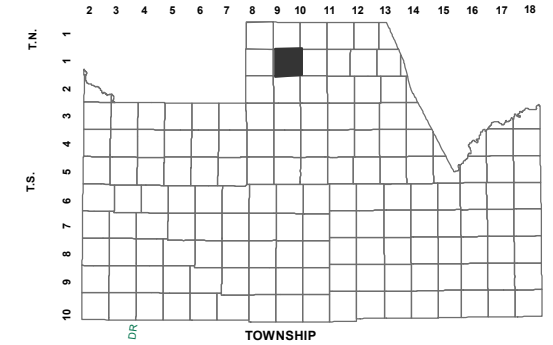

Revised: 9/28/2017

By: **MBG**



PINAL COUNTY

WIDE OPEN OPPORTUNITY

Pinal County Assessor

THIS MAP DOES NOT REPRESENT A SURVEY. NO LIABILITY IS ASSUMED FOR THE ACCURACY OF THE DATA DELINEATED HEREIN, EITHER EXPRESSED OR IMPLIED BY PINAL COUNTY OR ITS EMPLOYEES. THIS MAP IS COMPILED FROM OFFICIAL RECORDS, INCLUDING PLATS, SURVEYS, RECORDED DEEDS AND CONTRACTS, AND ONLY CONTAINS INFORMATION REQUIRED FOR THE PINAL COUNTY ASSESSOR'S OFFICE PURPOSES.

SEE MAP 104-09_4