

SEC 26, TN.2S RG.12E


SEE MAP 105-01

AREA CODE  
0000

SPECIAL DISTRICTS  
00000  
00000

THIS MAP IS FOR TAX PURPOSES ONLY.  
THIS OFFICE WILL NOT ASSUME LIABILITY FOR  
REPRESENTATION, MEASUREMENTS OR ACREAGE.

THE ORIGINAL PLAT OF THIS SUBDIVISION IS  
ON FILE WITH THE PINAL COUNTY RECORDERS  
OFFICE, FOR COMPLETE INFORMATION OF PLAT  
AND CC&R's CALL (520) 868-7100.

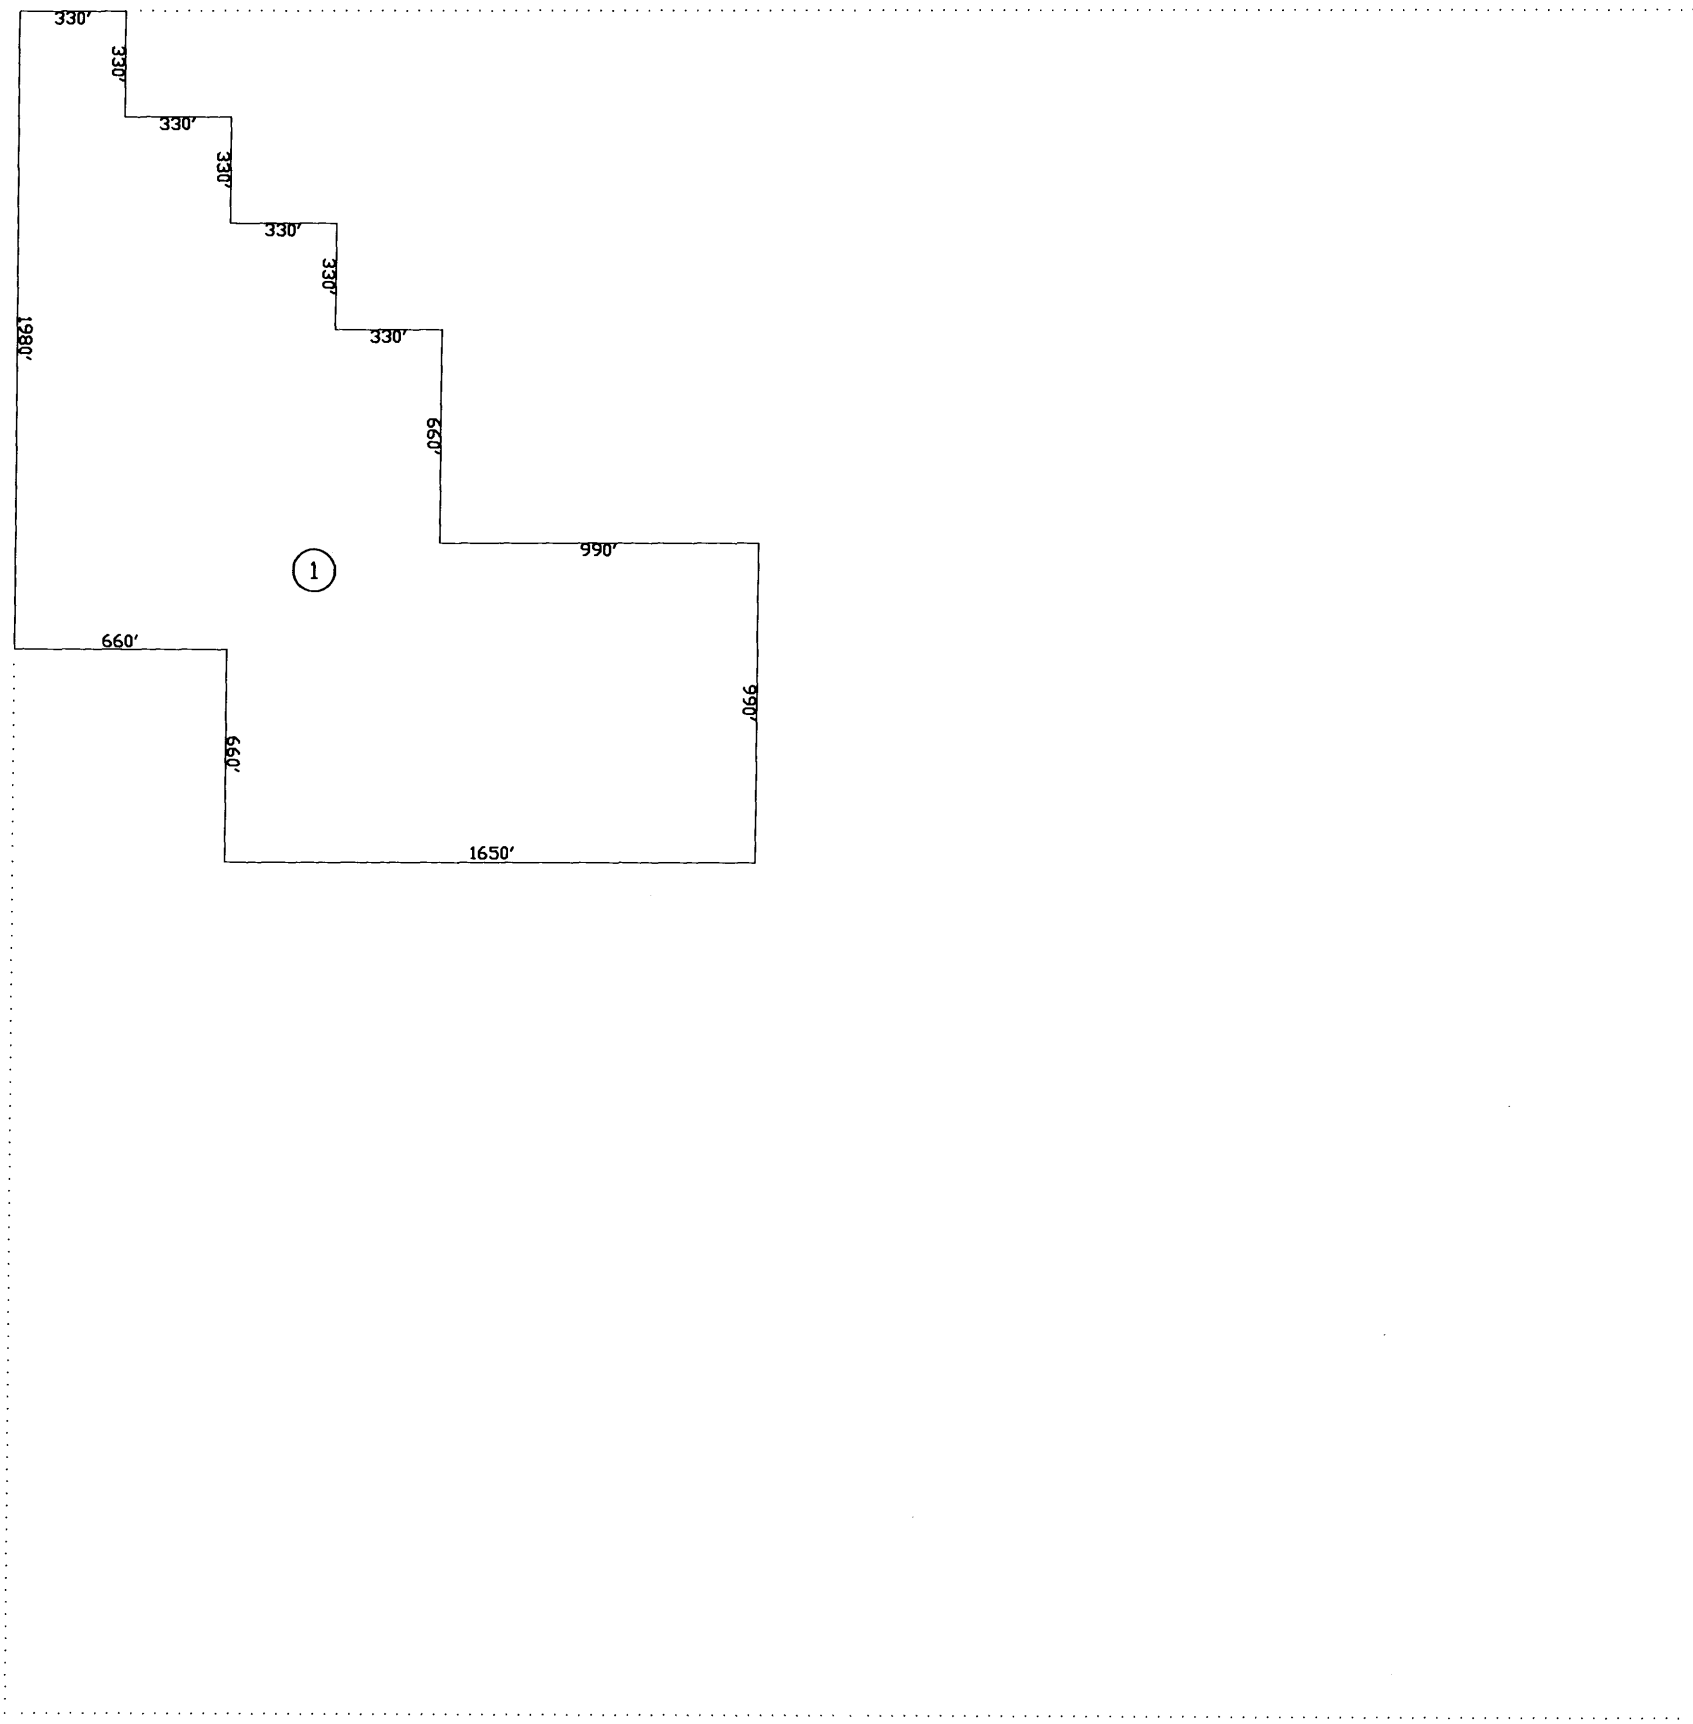


SEE MAP 105-01



SEE MAP 105-01


105-19

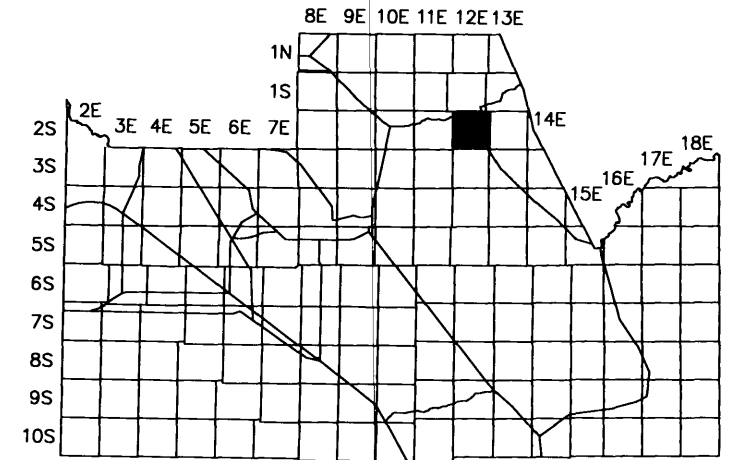

SCALE: 1" = 600'  
04-15-2005

VICINITY MAP

SEE MAP 105-01

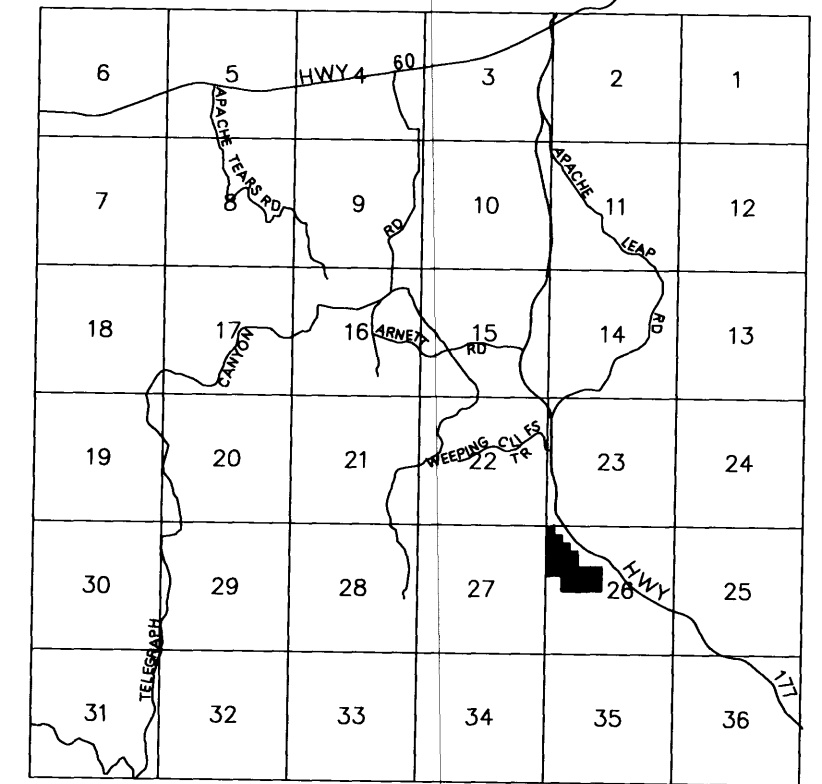

PINAL COUNTY ASSESSORS MAP