

**SEC. 06 & 07 TN.01S RG.09E**

**PARCEL 19 AT  
MOUNTAINBROOK VILLAGE  
CAB. C, SLIDE 037**

**108-35  
1/2**

AREA CODE  
4321  
SPECIAL DISTRICTS  
11642  
24002

THE ORIGINAL PLAT OF THIS SUBDIVISION IS ON FILE WITH THE PINAL COUNTY RECORDERS OFFICE, FOR COMPLETE INFORMATION OF PLAT AND CC&R's CALL (520) 868-7100.

THIS MAP IS FOR TAX PURPOSES ONLY.

THIS OFFICE WILL NOT ASSUME LIABILITY FOR REPRESENTATION, MEASUREMENTS OR ACREAGE.



SEE MAP 104-09

SEE MAP 108-35 2/2

SEE MAP 108-35 2/2

SEE MAP 104-11

**VICINITY MAP**

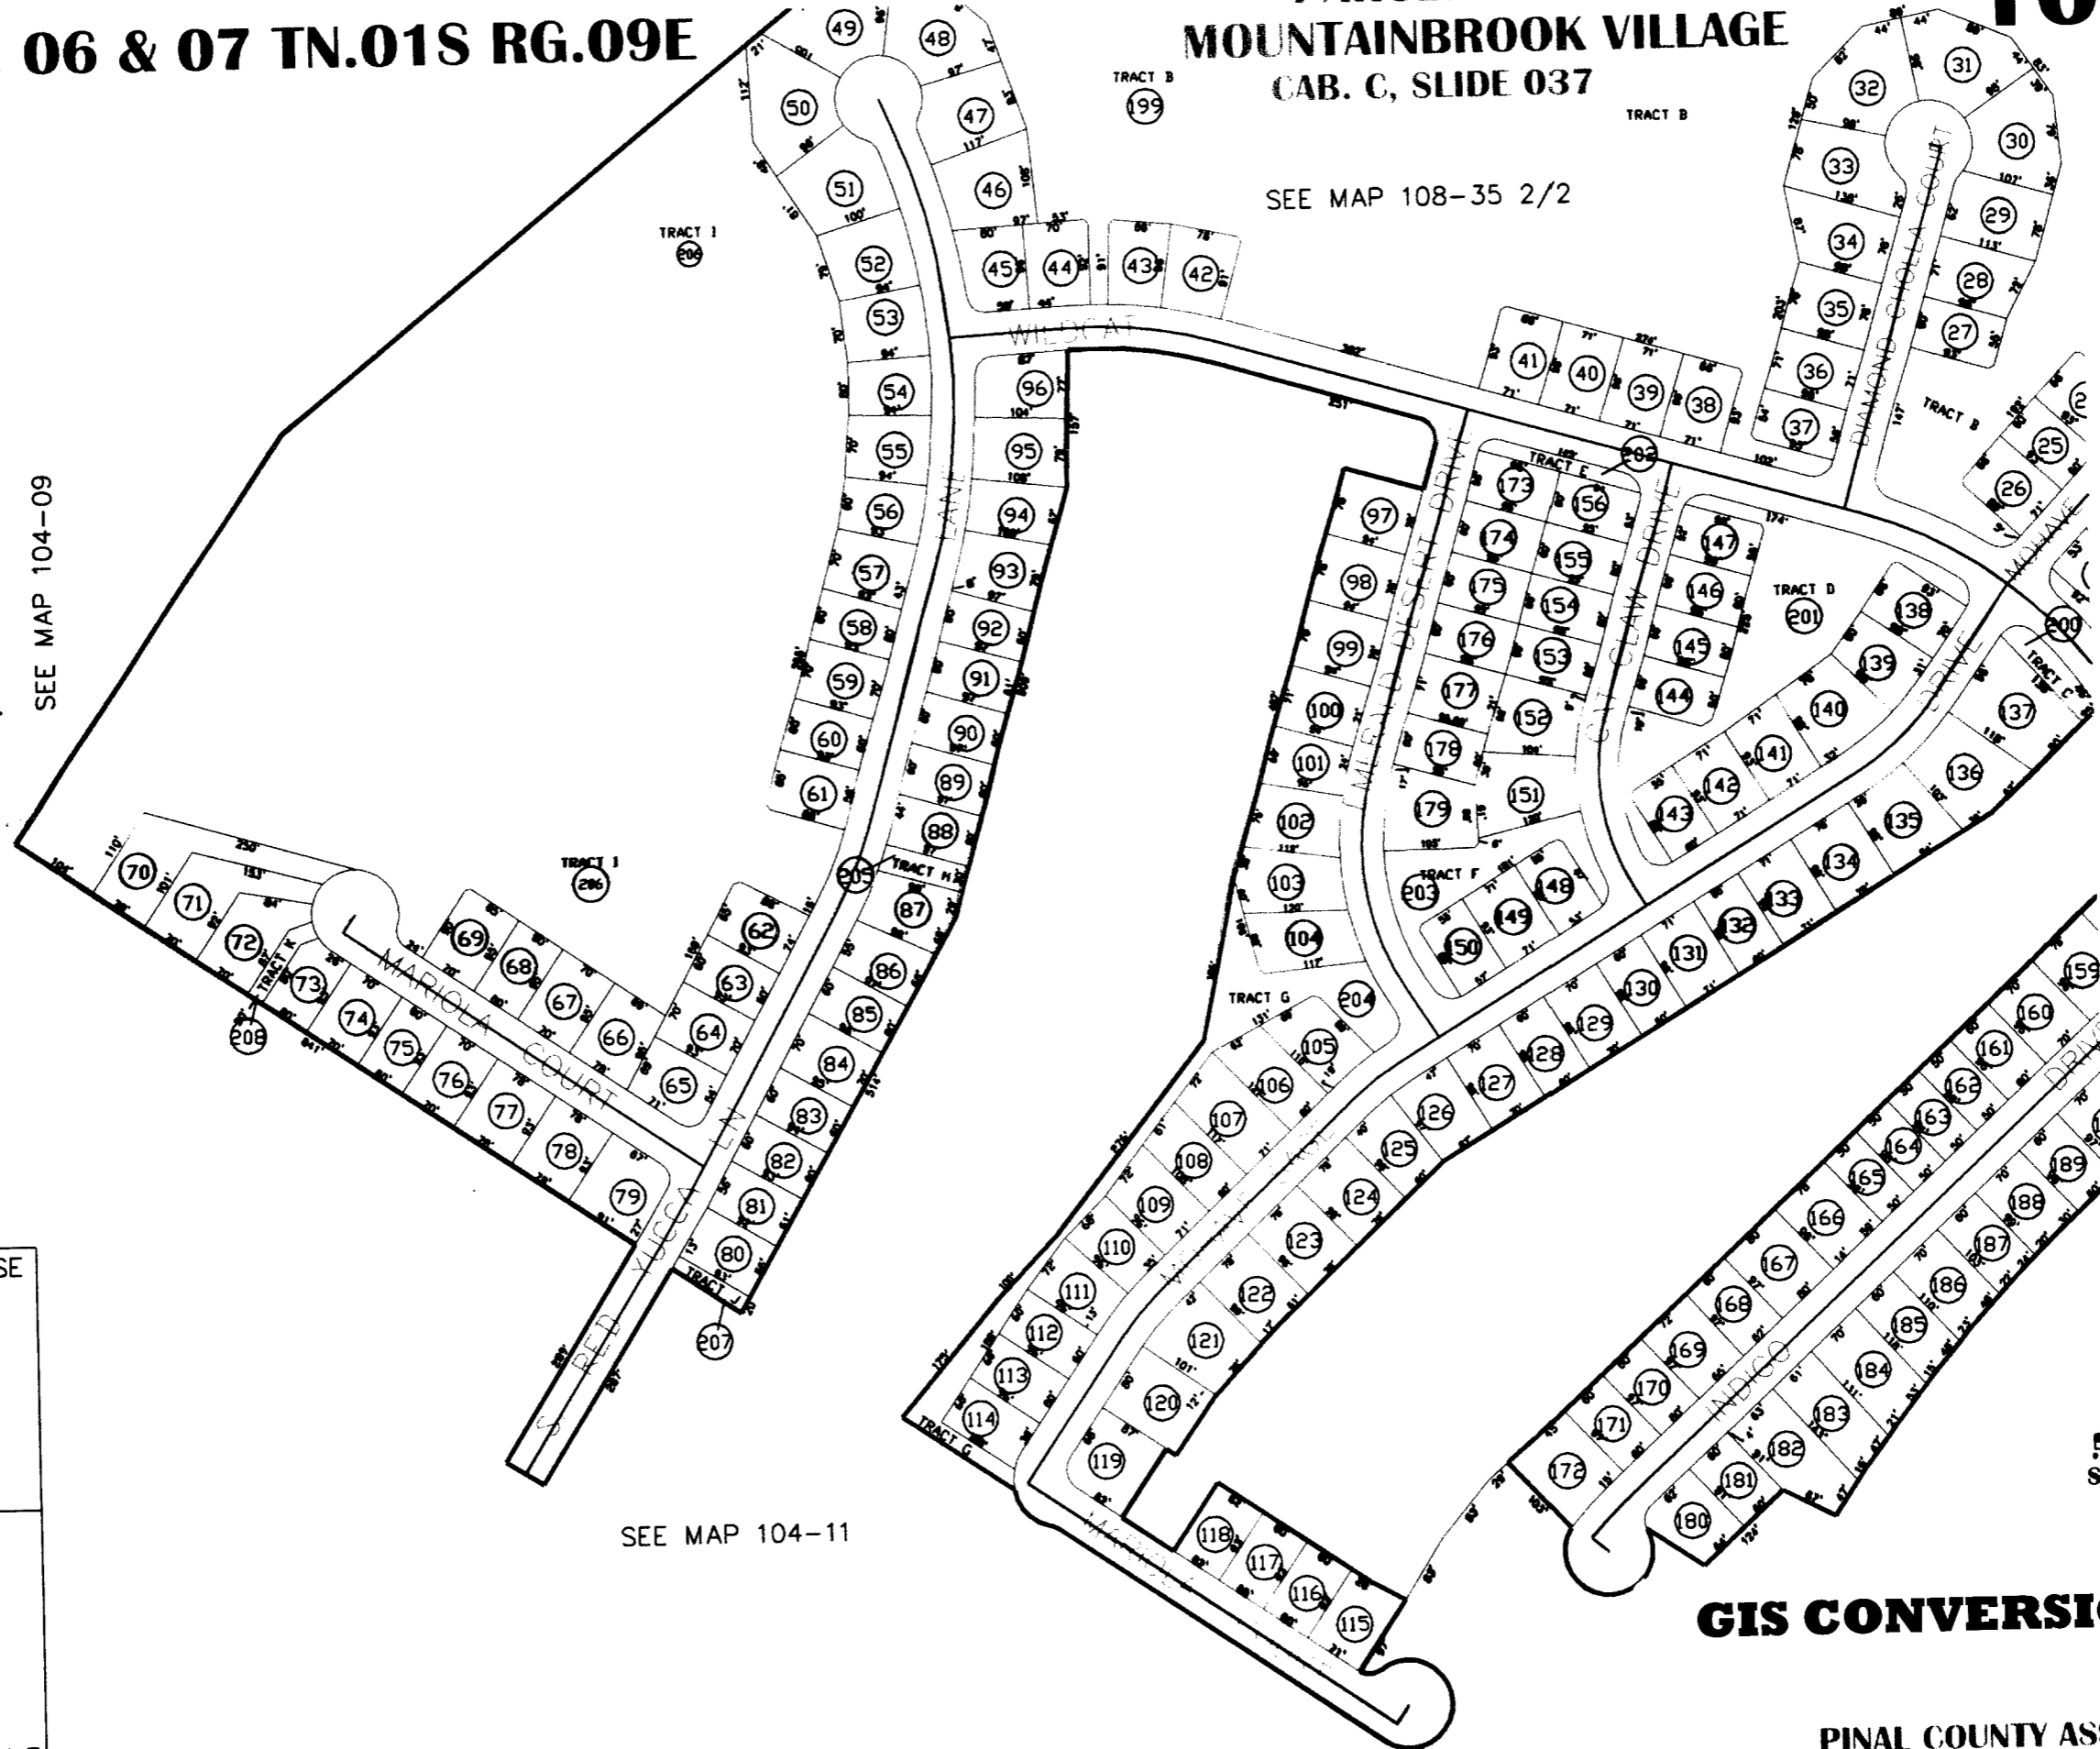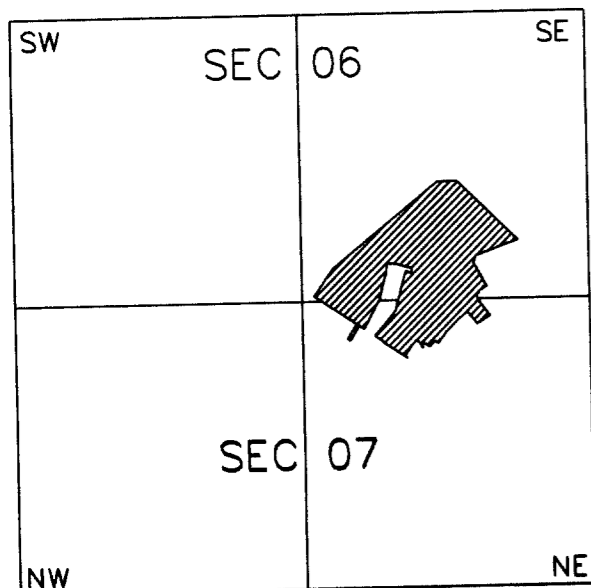

SCALE: 1" = 200'

03-02-2001

**GIS CONVERSION**

PINAL COUNTY ASSESSORS MAP