

SEC. 06 TN.01S RG.09E

108-25

PARCEL 25 SOUTH @ GOLD CANYON

CAB. C, SLD 021


AREA CODE 4321

SPECIAL DISTRICTS 24002 11642

THIS MAP IS FOR TAX PURPOSES ONLY.

THIS OFFICE WILL NOT ASSUME LIABILITY FOR REPRESENTATION, MEASUREMENTS OR ACREAGE.


THE ORIGINAL PLAT OF THIS SUBDIVISION IS ON FILE WITH THE PINAL COUNTY RECORDERS OFFICE, FOR COMPLETE INFORMATION OF PLAT AND CC&R's CALL (520) 868-7100.

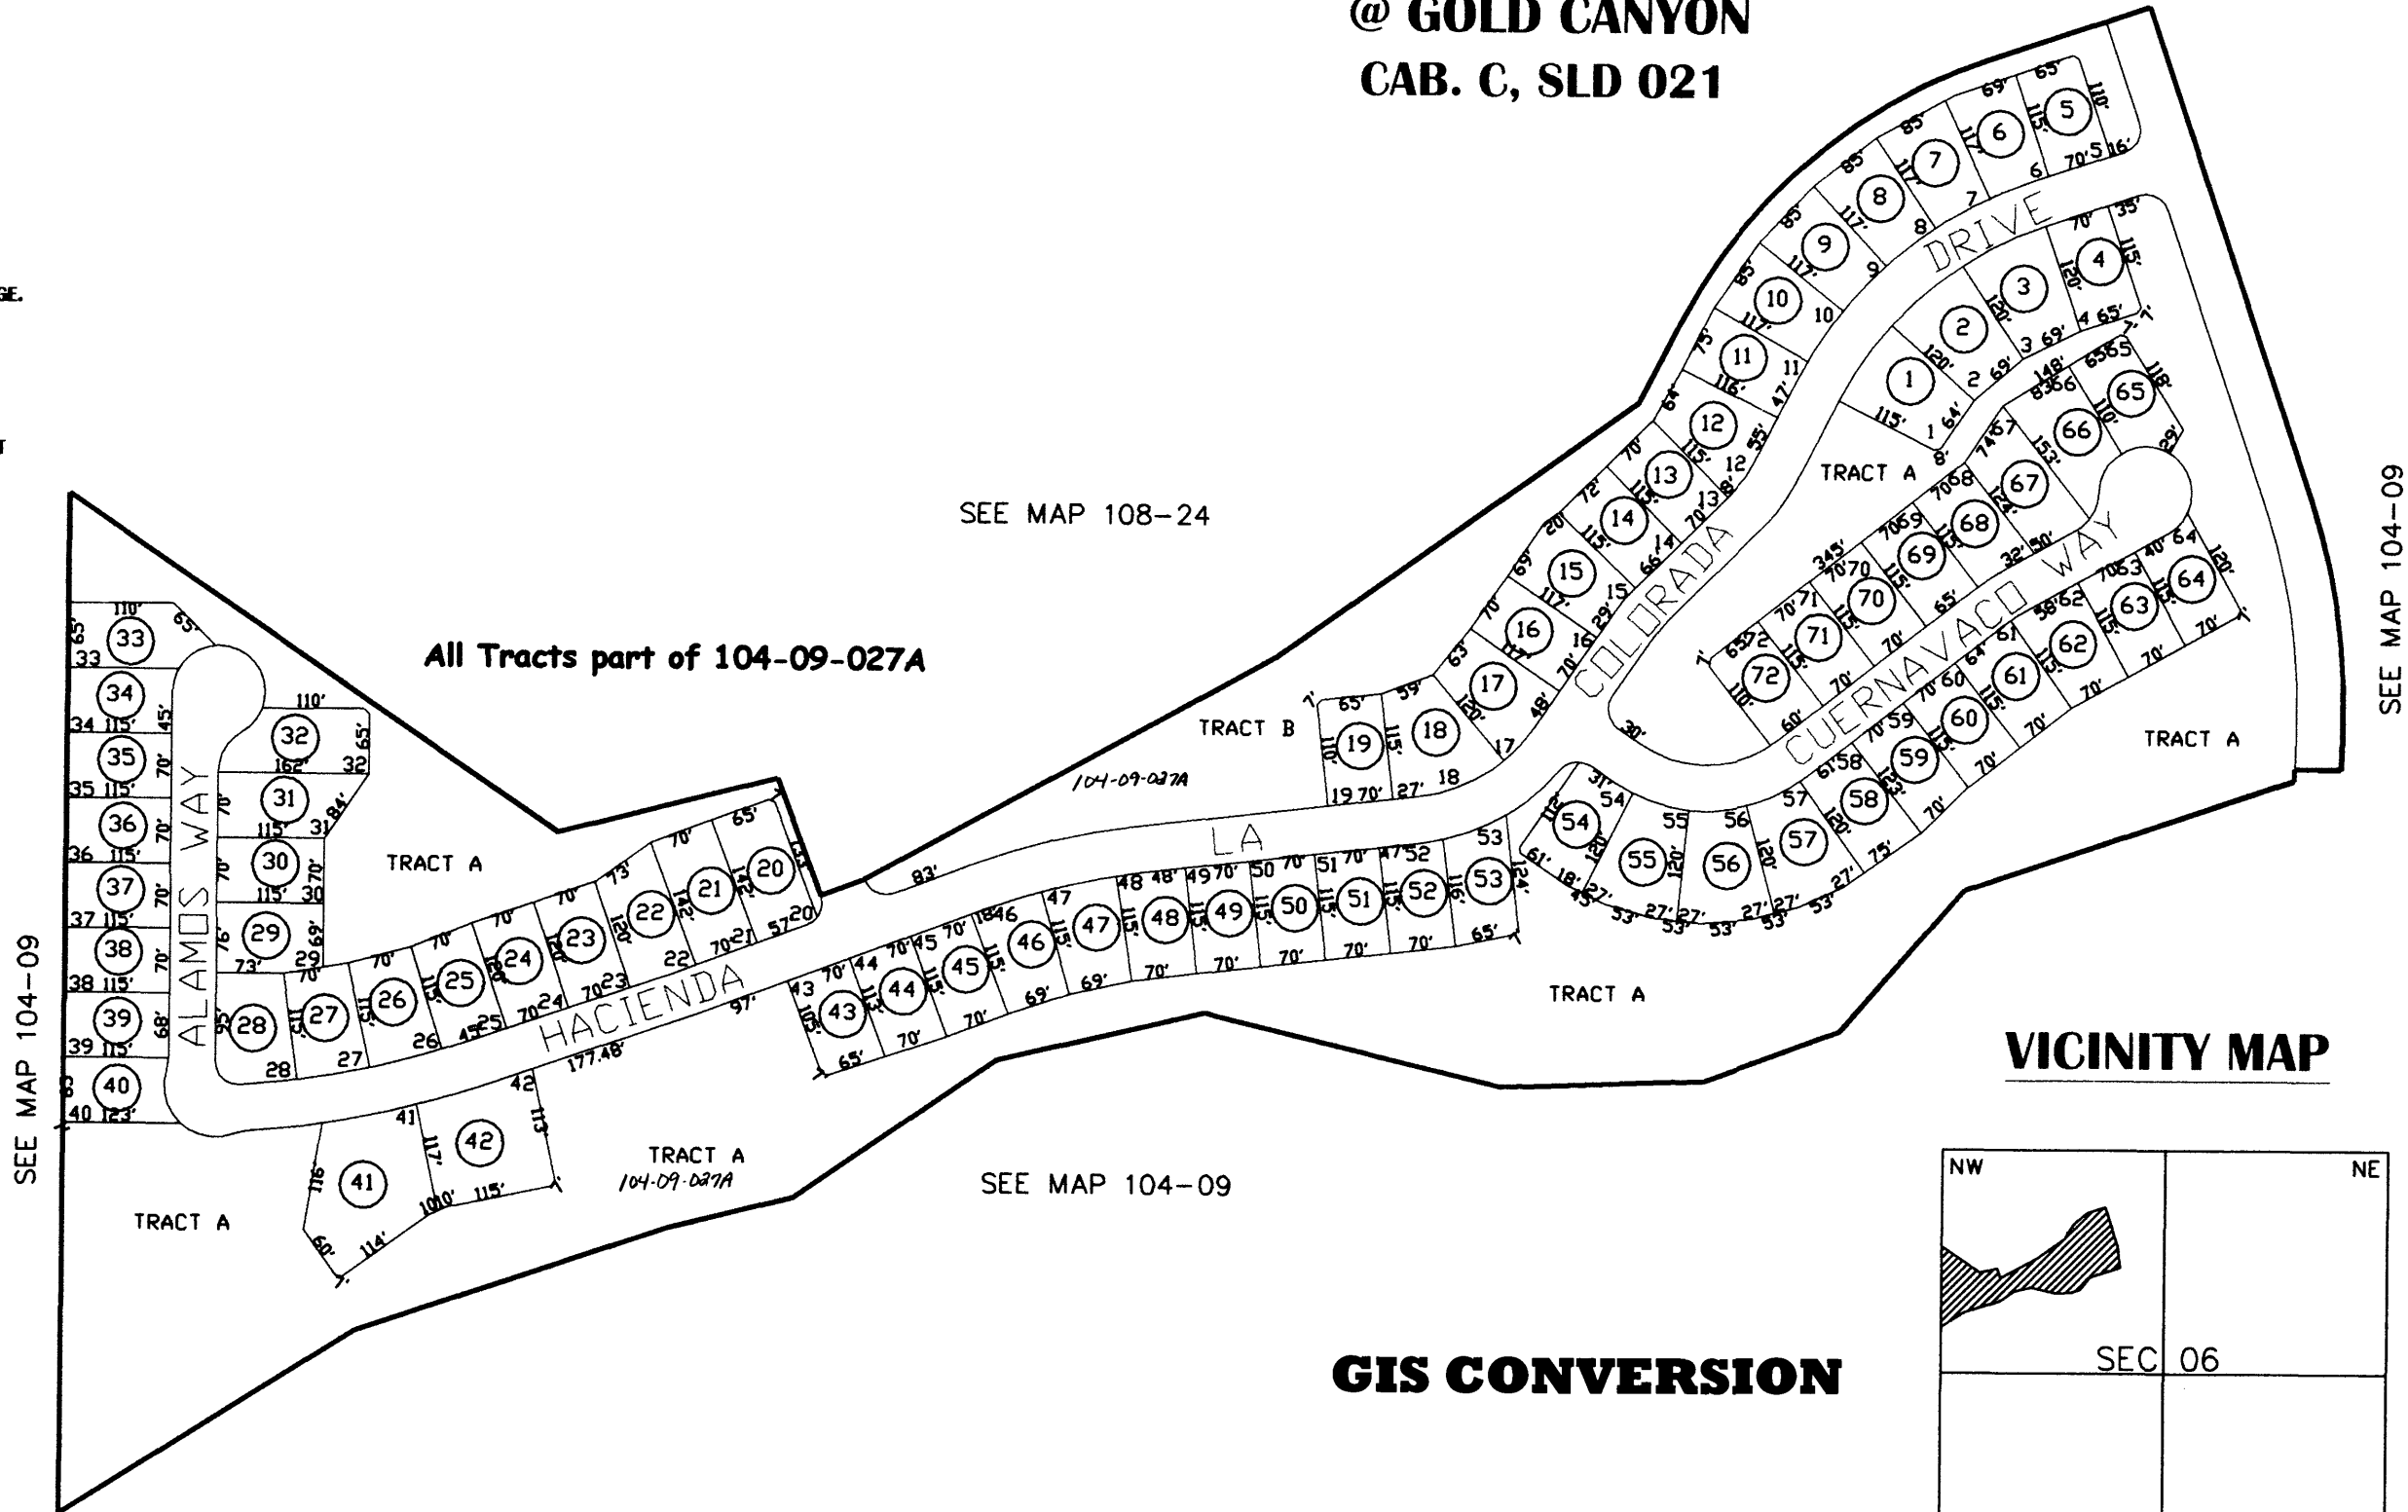

SCALE: 1" = 200'

01-10-2003

VICINITY MAP

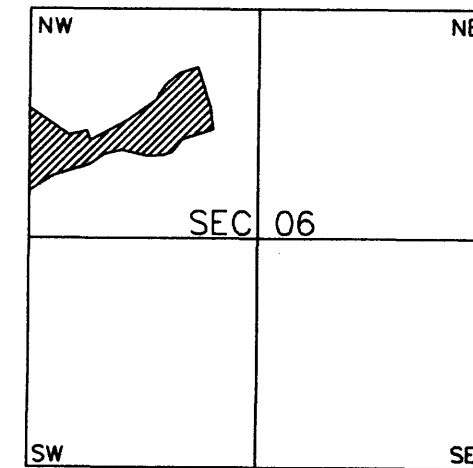

GIS CONVERSION

PINAL COUNTY ASSESSORS MAP