


TRACTS: B, C, D, E, N & O
UNDER PARCEL 109-52-530A
CABINET H - SLIDE 035

TRACTS; F THRU I, K, L & M
AND A PORTION OF TRACT A
UNDER PARCEL 109-52-530C
CABINET H - SLIDE 035

TRACTS: A, B & J
UNDER PARCEL 109-52-530D
RE-PLAT 2012-077538

TRACT: P
UNDER PARCEL 109-52-531A
RE-PLAT 2012-077538

SEE MAP 109-52_1

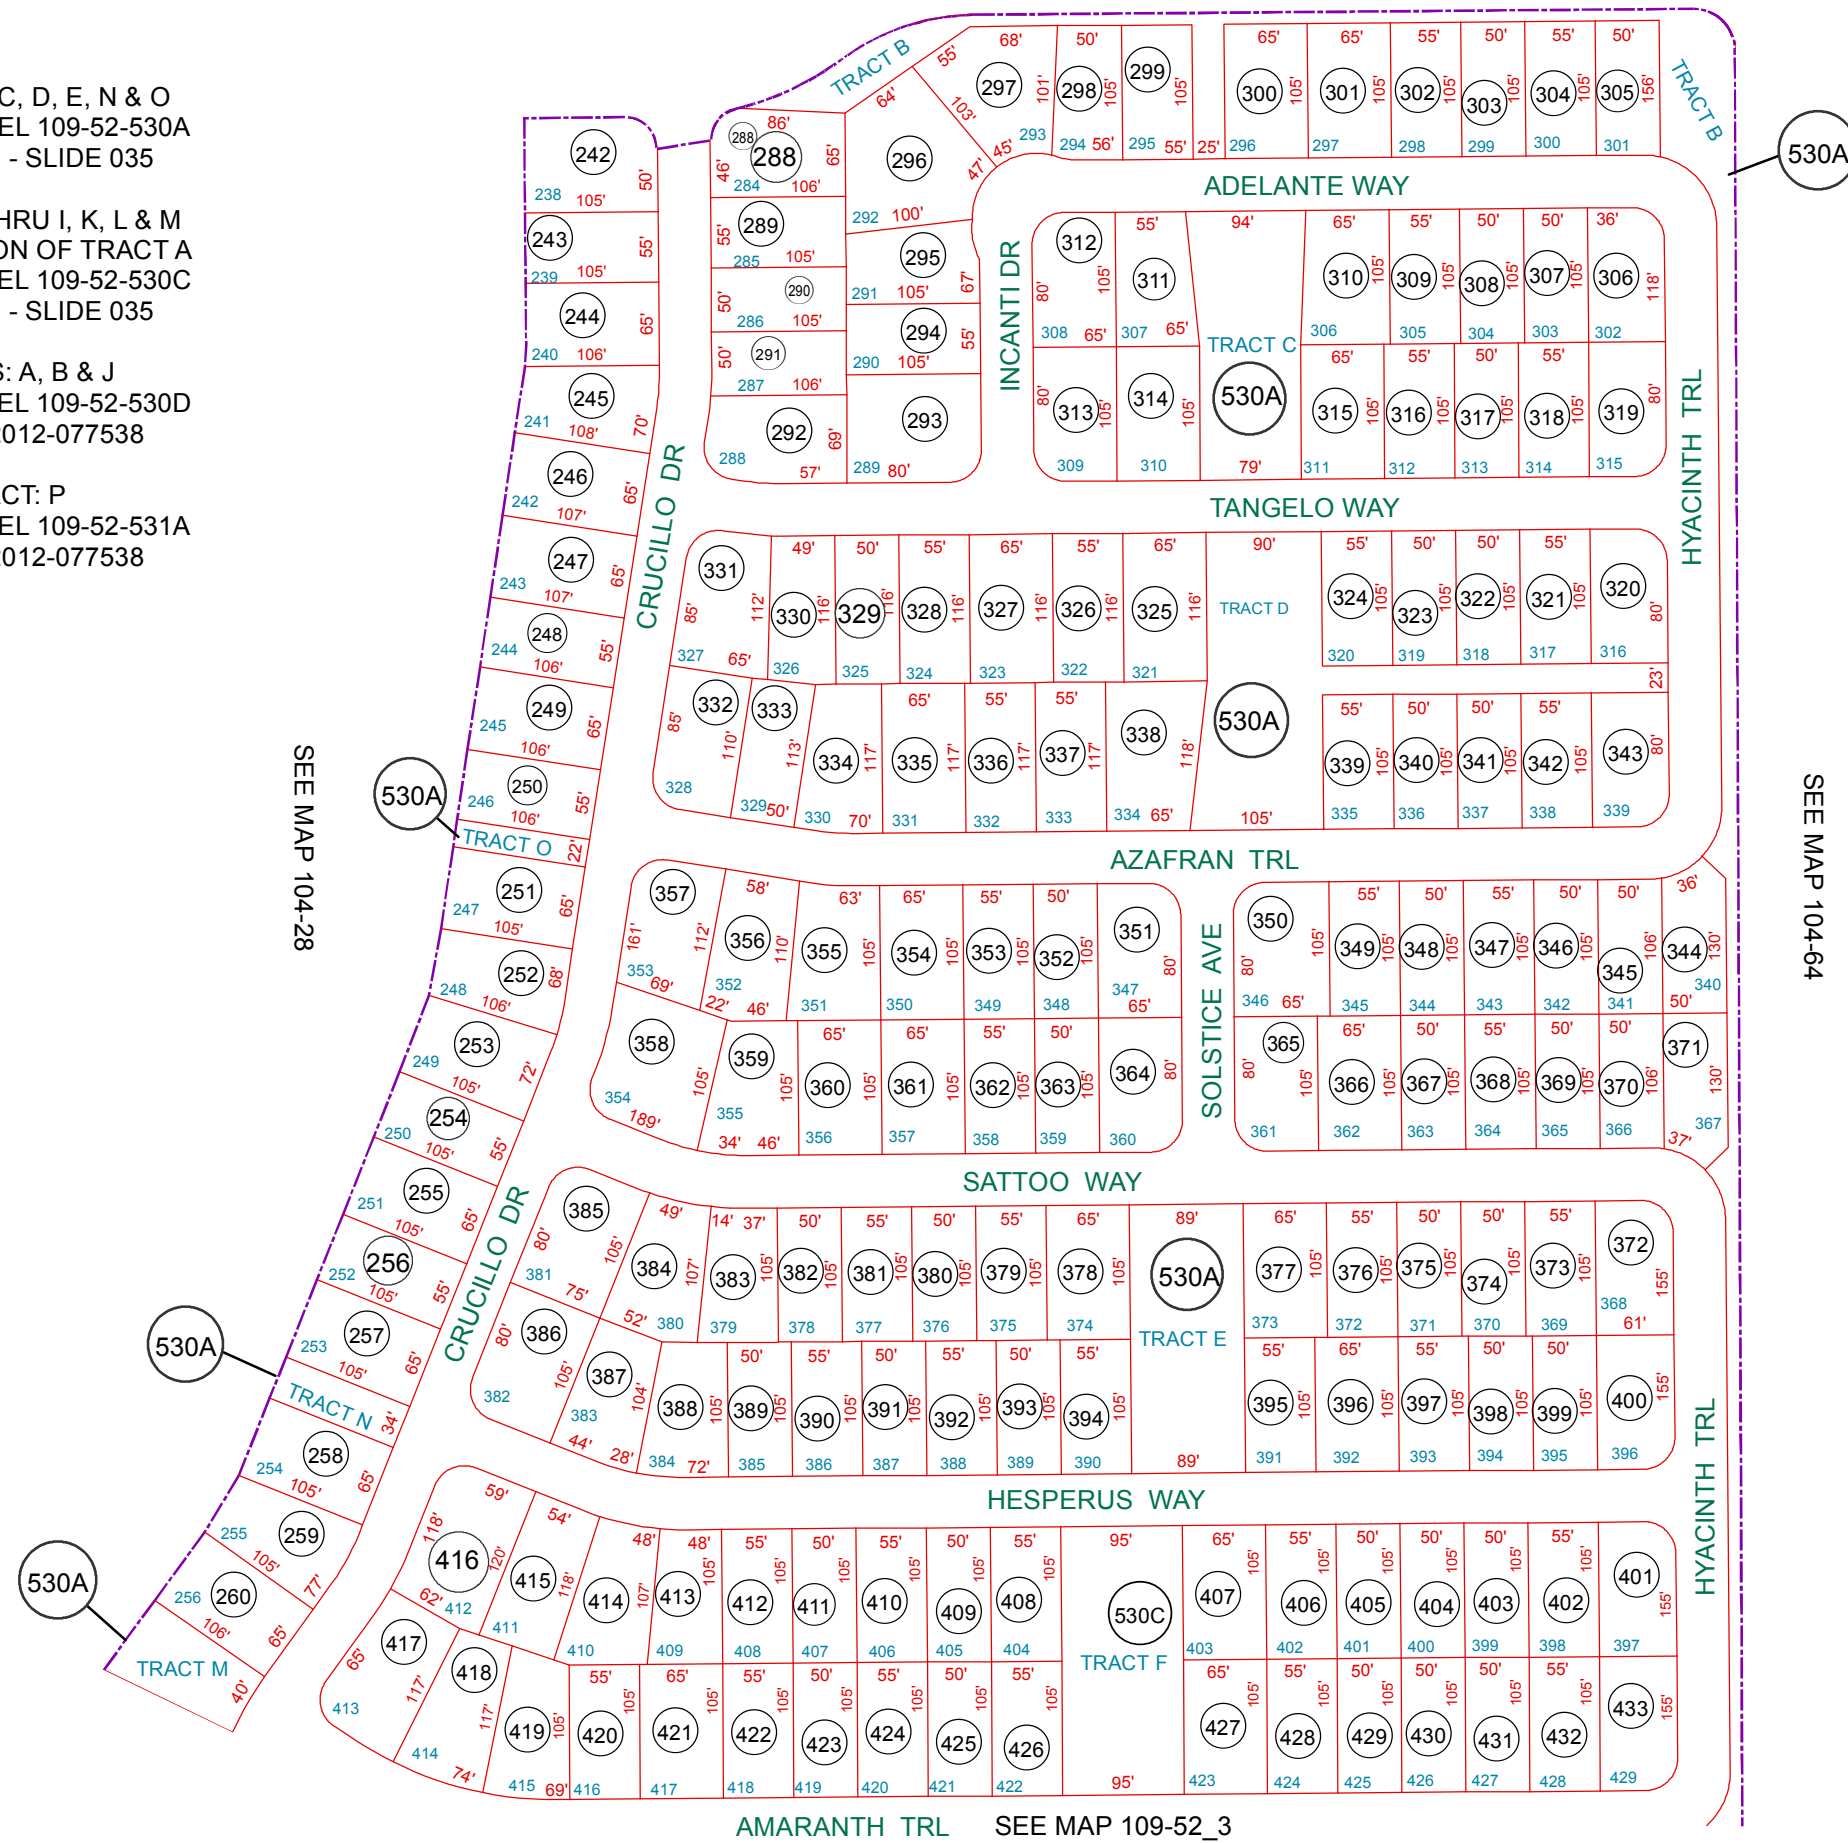

SEE MAP 104-28

SEE MAP 104-64


AMARANTH TRL SEE MAP 109-52_3

BOOK - MAP
109-52_2
SEC. 32 T.02S. R.08E.

SHEA HOMES AT JOHNSON FARMS
NEIGHBORHOOD 2:
CAB H - SLIDE 035

REPLAT OF LOTS 282 & 283, TRACTS J AND
A PORTION OF TRACT A OF
SHEA HOMES AT JOHNSON FARMS,
NEIGHBORHOOD 2
2012-077538

LOCATION MAPS

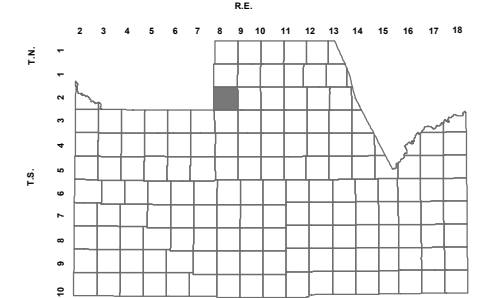

6	5	4	3	2	1
7	8	9	10	11	12
18	17	16	15	14	13
19	20	21	22	23	24
30	29	28	27	26	25
31	32	33	34	35	36



Revised: 01/30/2013

By: YL



PINAL COUNTY
wide open opportunity

Pinal County Assessor

THIS MAP DOES NOT REPRESENT A SURVEY. NO LIABILITY IS ASSUMED FOR THE ACCURACY OF THE DATA DELINEATED HEREIN, EITHER EXPRESSED OR IMPLIED BY PINAL COUNTY OR ITS EMPLOYEES. THIS MAP IS COMPILED FROM OFFICIAL RECORDS, INCLUDING PLATS, SURVEYS, RECORDED DEEDS AND CONTRACTS, AND ONLY CONTAINS INFORMATION REQUIRED FOR THE PINAL COUNTY ASSESSOR'S OFFICE PURPOSES.