

SEC. 30 N2 TN.02S RG.08E

109-44

VINWOOD ESTATES UNIT 2

CAB "C" SLIDE 46

GIS CONVERSION

THE ORIGINAL PLAT OF THIS SUBDIVISION IS ON FILE WITH THE PINAL COUNTY RECORDERS OFFICE, FOR COMPLETE INFORMATION OF PLAT AND CC&M'S CALL (520) 868-7100.

AREA CODE
4401

SPECIAL DISTRICTS
12666
16604


SEE MAP 104-26

CHANDLER HEIGHTS RD

THIS MAP IS FOR TAX PURPOSES ONLY.

THIS OFFICE WILL NOT ASSUME LIABILITY FOR REPRESENTATION, MEASUREMENTS OR ACREAGE.


SEE MAP 104-53

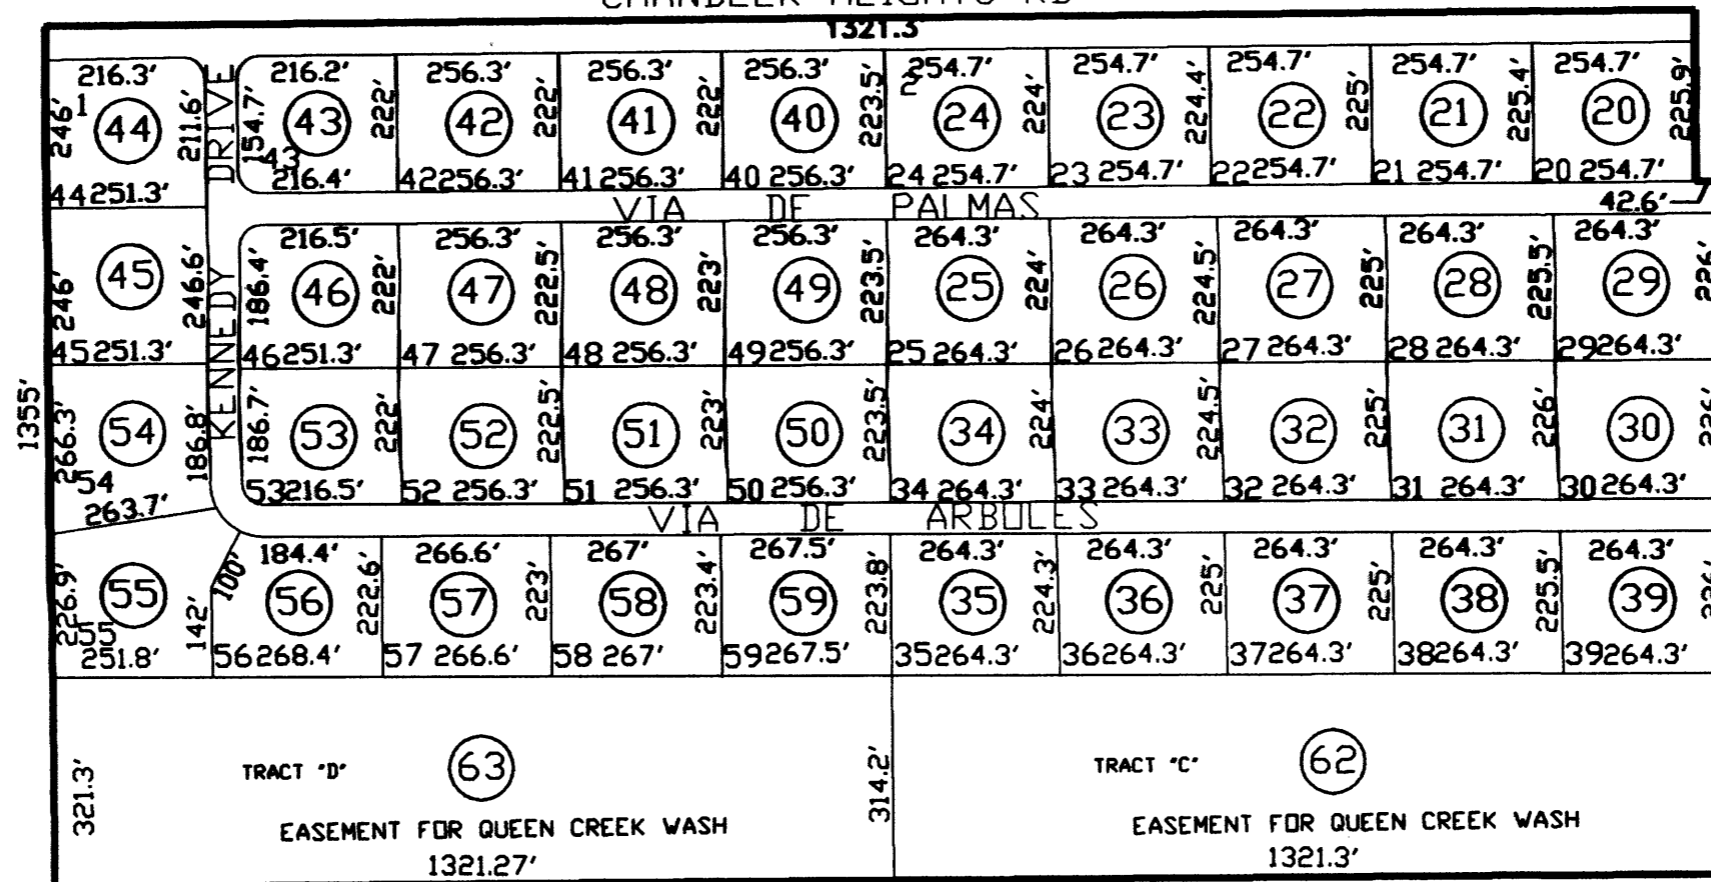

SEE MAP 104-53

SEE MAP 104-53

VICINITY MAP

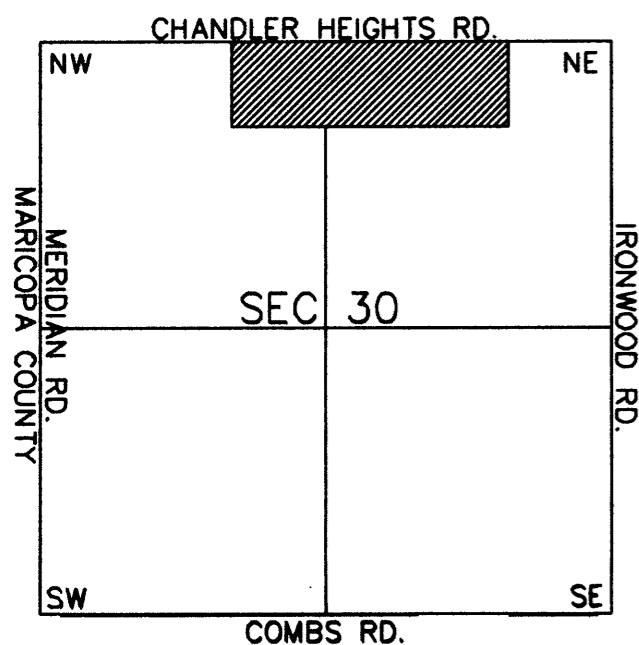

SCALE: 1" = 300'

6-21-2001