


SEE MAP 109-31_3

SEE MAP 104-22_3

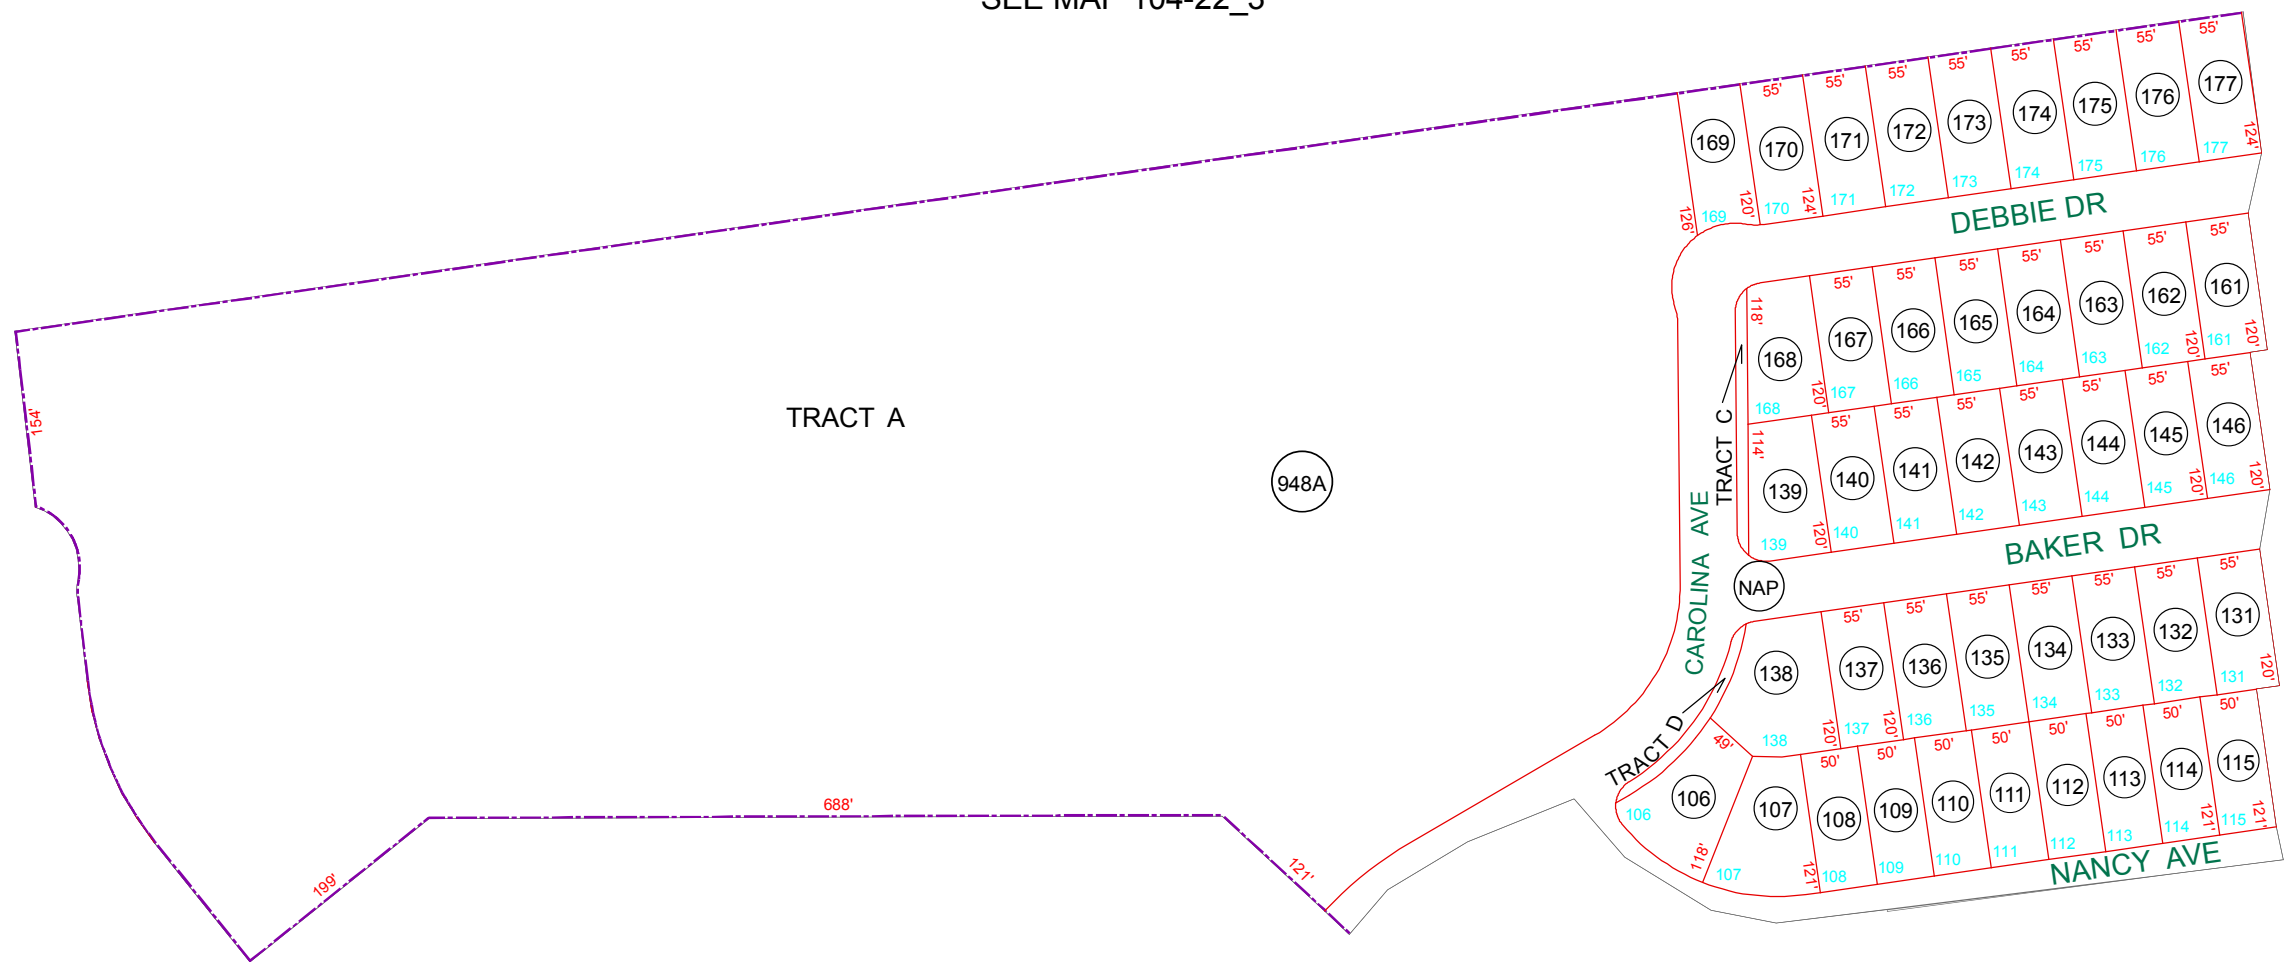

948A

SEE MAP 109-31_3

SEE MAP 109-32_1

PECAN CREEK SOUTH UNIT: 2
TRACTS A THRU E & TRACT G

PECAN CREEK SOUTH UNIT: 3 & 4
TRACTS A THRU F

PECAN CREEK SOUTH UNIT: 5
TRACTS A THRU G & I

PECAN CREEK SOUTH UNIT : 6
TRACTS A THRU H

**TRACTS ARE UNDER
PARCEL # 109-32-948A**

BOOK - MAP


109-32_2

SEC. 29 T.02S. R.08E.

PECAN CREEK SOUTH
UNIT 4

CAB G - SLD 177

LOCATION MAPS
R.E.

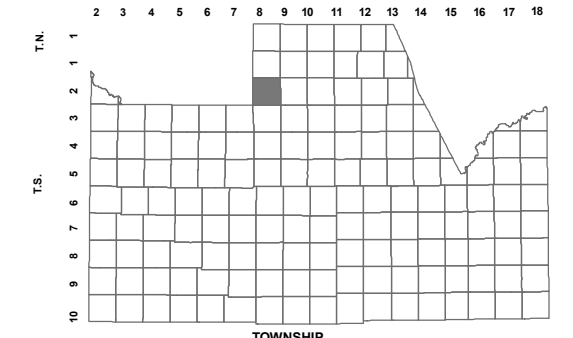

6	5	4	3	2	1
7	8	9	10	11	12
18	17	16	15	14	13
19	20	21	22	23	24
30	29	28	27	26	25
31	32	33	34	35	36

SECTION



Revised: 08/20/2010

By: TH



PINAL COUNTY
wide open opportunity

Pinal County Assessor

THIS MAP DOES NOT REPRESENT A SURVEY. NO LIABILITY IS ASSUMED FOR THE ACCURACY OF THE DATA DELINEATED HEREIN, EITHER EXPRESSED OR IMPLIED BY PINAL COUNTY OR ITS EMPLOYEES. THIS MAP IS COMPILED FROM OFFICIAL RECORDS, INCLUDING PLATS, SURVEYS, RECORDED DEEDS AND CONTRACTS, AND ONLY CONTAINS INFORMATION REQUIRED FOR THE PINAL COUNTY ASSESSOR'S OFFICE PURPOSES.

SEE MAP 109-32_3