


SEE MAP 104-22\_1

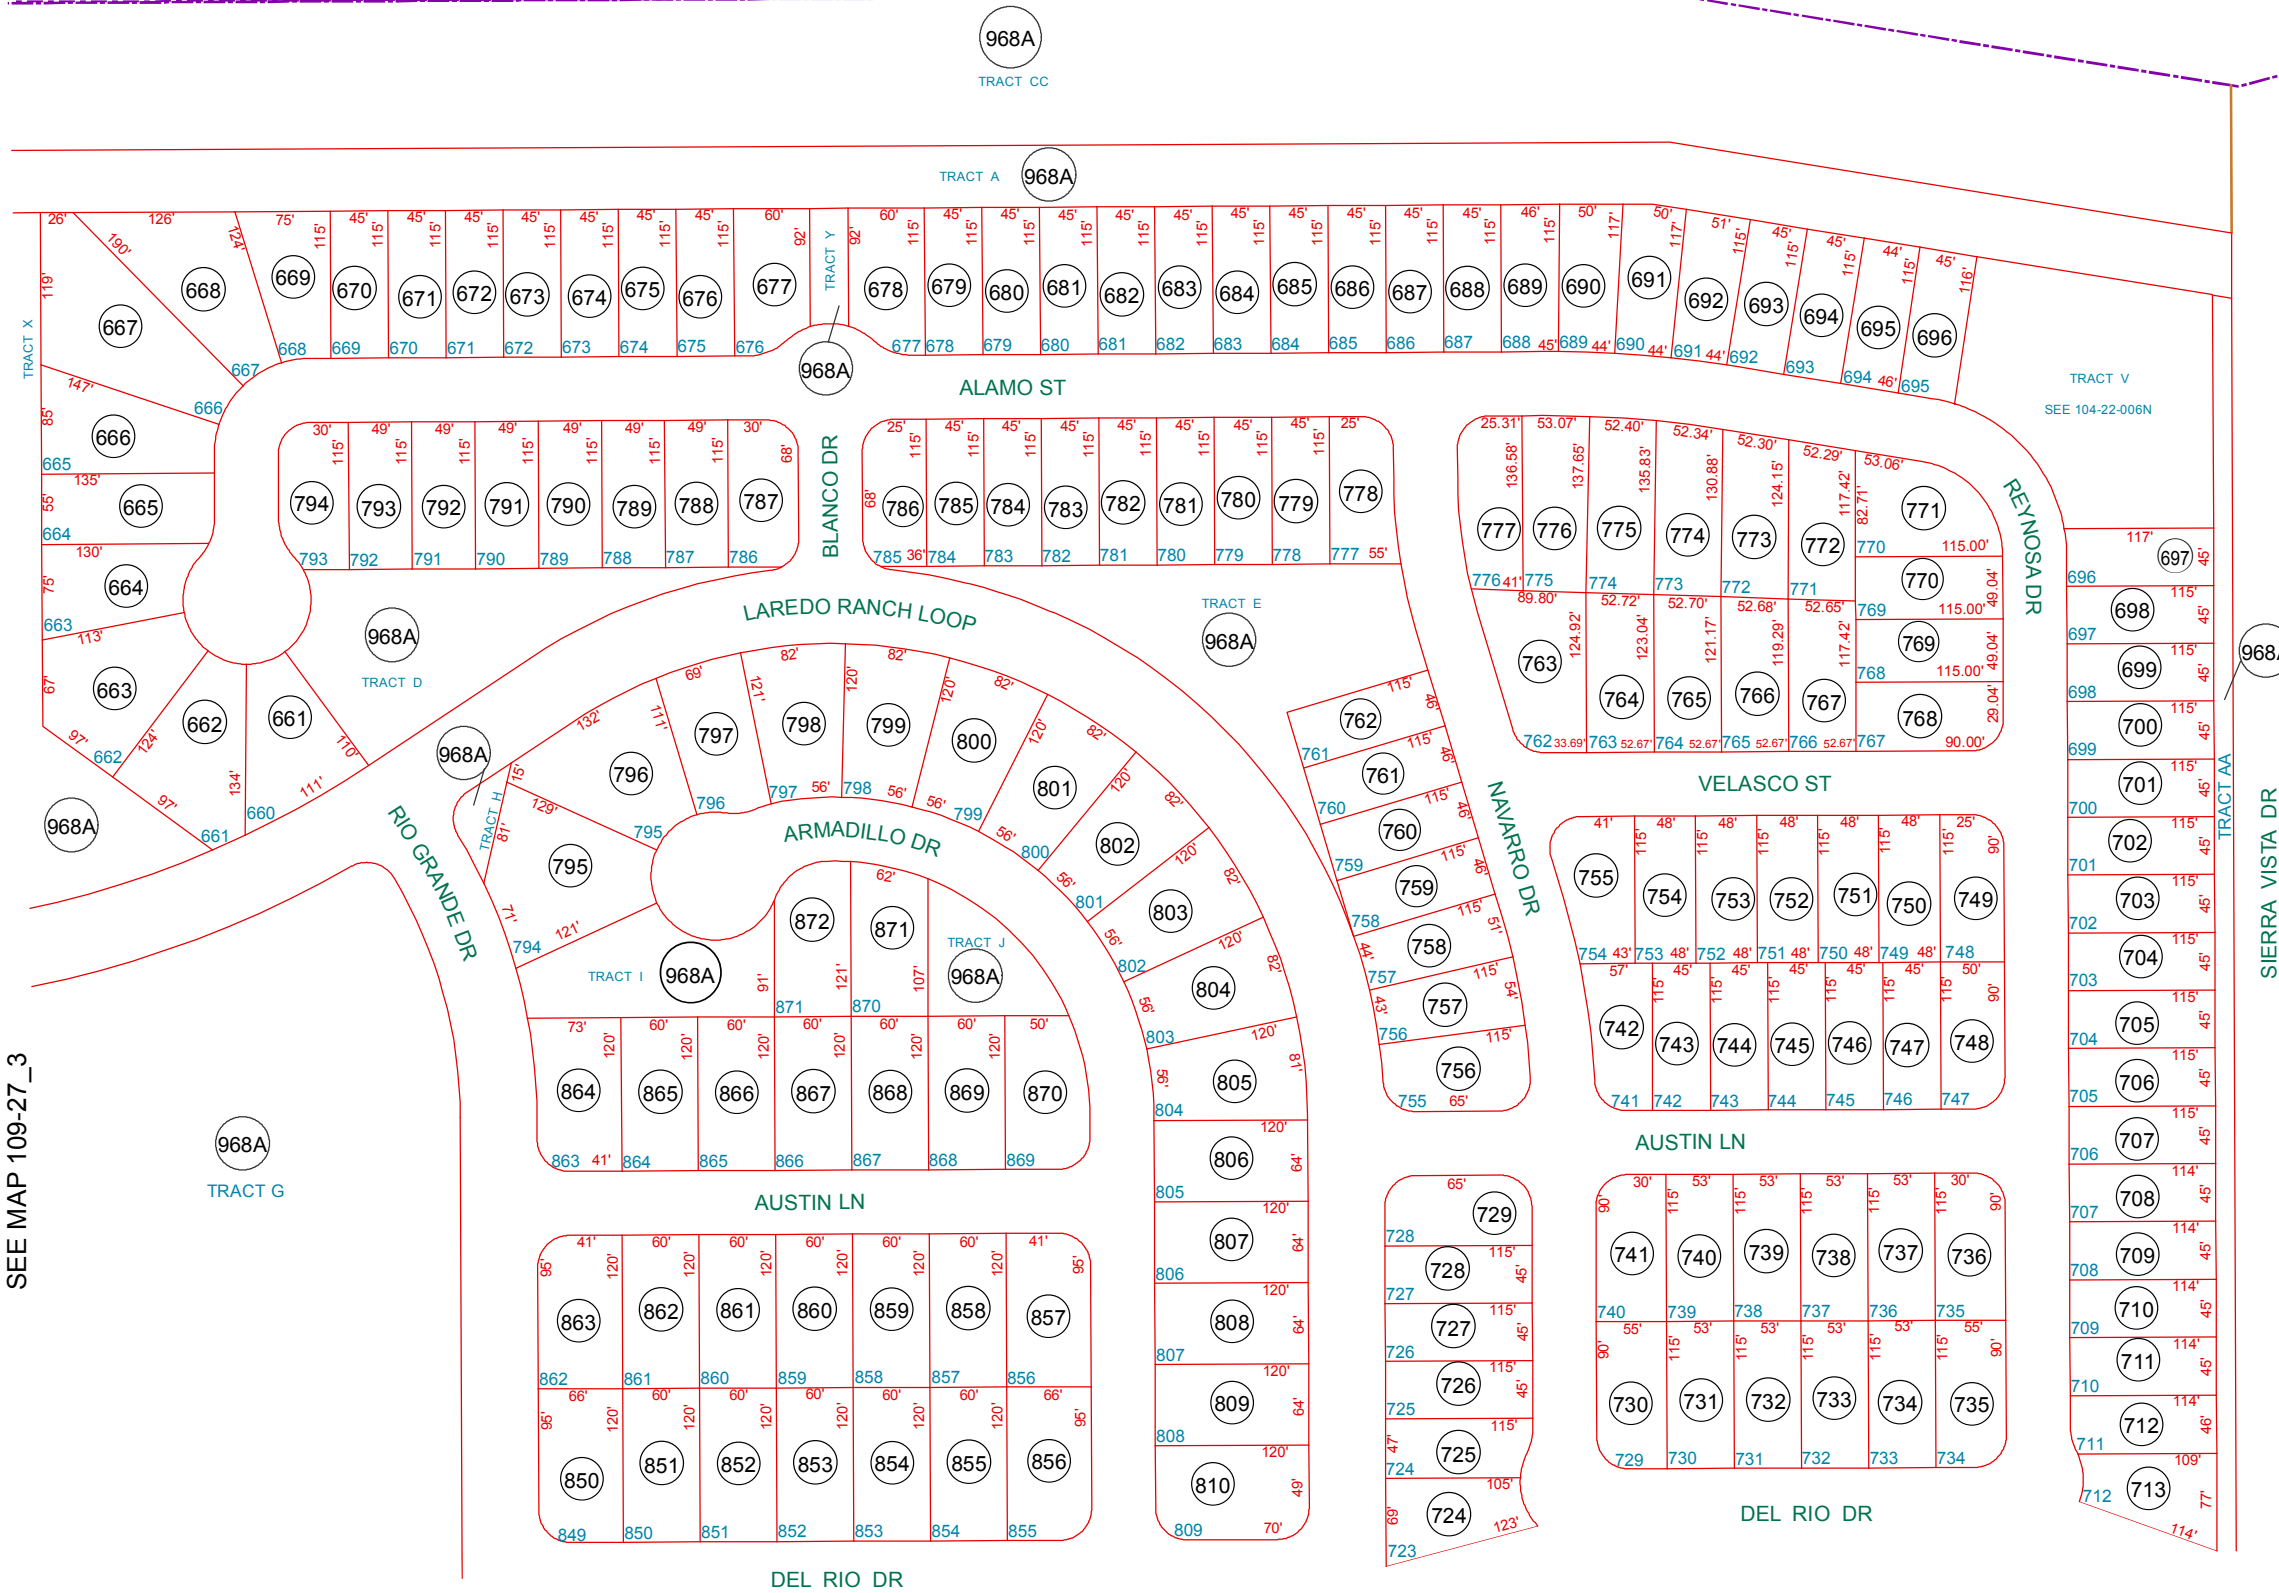

SEE MAP 109-27\_3

LAREDO RANCH UNIT 1 TRACTS: A THRU P & S THRU T AND LAREDO RANCH UNIT 2 TRACTS: A THRU U, W THRU Z, AA, & CC UNDER APN: 109-27-968A

LAREDO RANCH UNIT 2 TRACT V: UNDER APN: 104-22-006N

SEE MAP 109-27\_6

BOOK - MAP


# 109-27\_5

SEC. 27 T.02S. R.08E.

LAREDO RANCH UNIT 2  
CAB G - SLD 33

AFFIDAVIT OF CORRECTION 2014-006699  
LOTS 762 -766, & LOTS 771-776

LOCATION MAPS  
R.E.

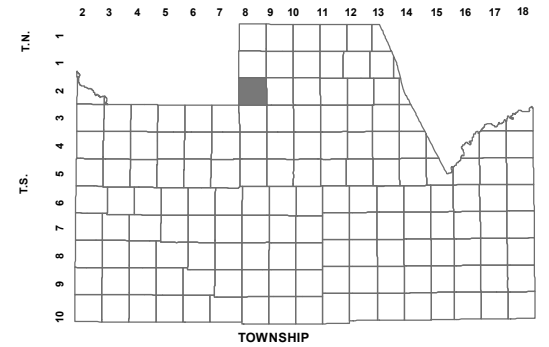

6	5	4	3	2	1
7	8	9	10	11	12
18	17	16	15	14	13
19	20	21	22	23	24
30	29	28	27	26	25
30	29	28	27	26	25
32	33	34	35	36	



Revised: 02/12/2014

By: DW



PINAL COUNTY  
wide open opportunity

Pinal County Assessor

THIS MAP DOES NOT REPRESENT A SURVEY. NO LIABILITY IS ASSUMED FOR THE ACCURACY OF THE DATA DELINEATED HEREIN, EITHER EXPRESSED OR IMPLIED BY PINAL COUNTY OR ITS EMPLOYEES. THIS MAP IS COMPILED FROM OFFICIAL RECORDS, INCLUDING PLATS, SURVEYS, RECORDED DEEDS AND CONTRACTS, AND ONLY CONTAINS INFORMATION REQUIRED FOR THE PINAL COUNTY ASSESSOR'S OFFICE PURPOSES.

SEE MAP 104-22\_1