


109-27_2

SEC. 27 T.02S. R.08E.

LAREDO RANCH UNIT I
CAB F - SLIDE 006

CANCELLED PARCEL #'S
104-22-006E, 006F, 006H

LOCATION MAPS
R.E.

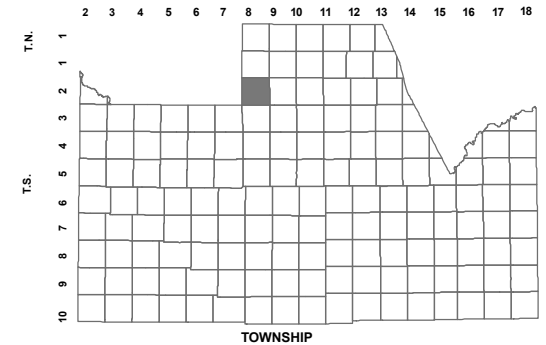

6	5	4	3	2	1
7	8	9	10	11	12
18	17	16	15	14	13
19	20	21	22	23	24
30	29	28	27	26	25
32	33	34	35	36	



Revised: 10/07/2010

By: clw



PINAL COUNTY
wide open opportunity

Pinal County Assessor


THIS MAP DOES NOT REPRESENT A SURVEY. NO LIABILITY IS ASSUMED FOR THE ACCURACY OF THE DATA DELINEATED HEREIN, EITHER EXPRESSED OR IMPLIED BY PINAL COUNTY OR ITS EMPLOYEES. THIS MAP IS COMPILED FROM OFFICIAL RECORDS, INCLUDING PLATS, SURVEYS, RECORDED DEEDS AND CONTRACTS, AND ONLY CONTAINS INFORMATION REQUIRED FOR THE PINAL COUNTY ASSESSOR'S OFFICE PURPOSES.

SEE MAP 109-27_1

SEE MAP 104-22_1

SEE MAP 104-22_1

SEE MAP 104-22_1

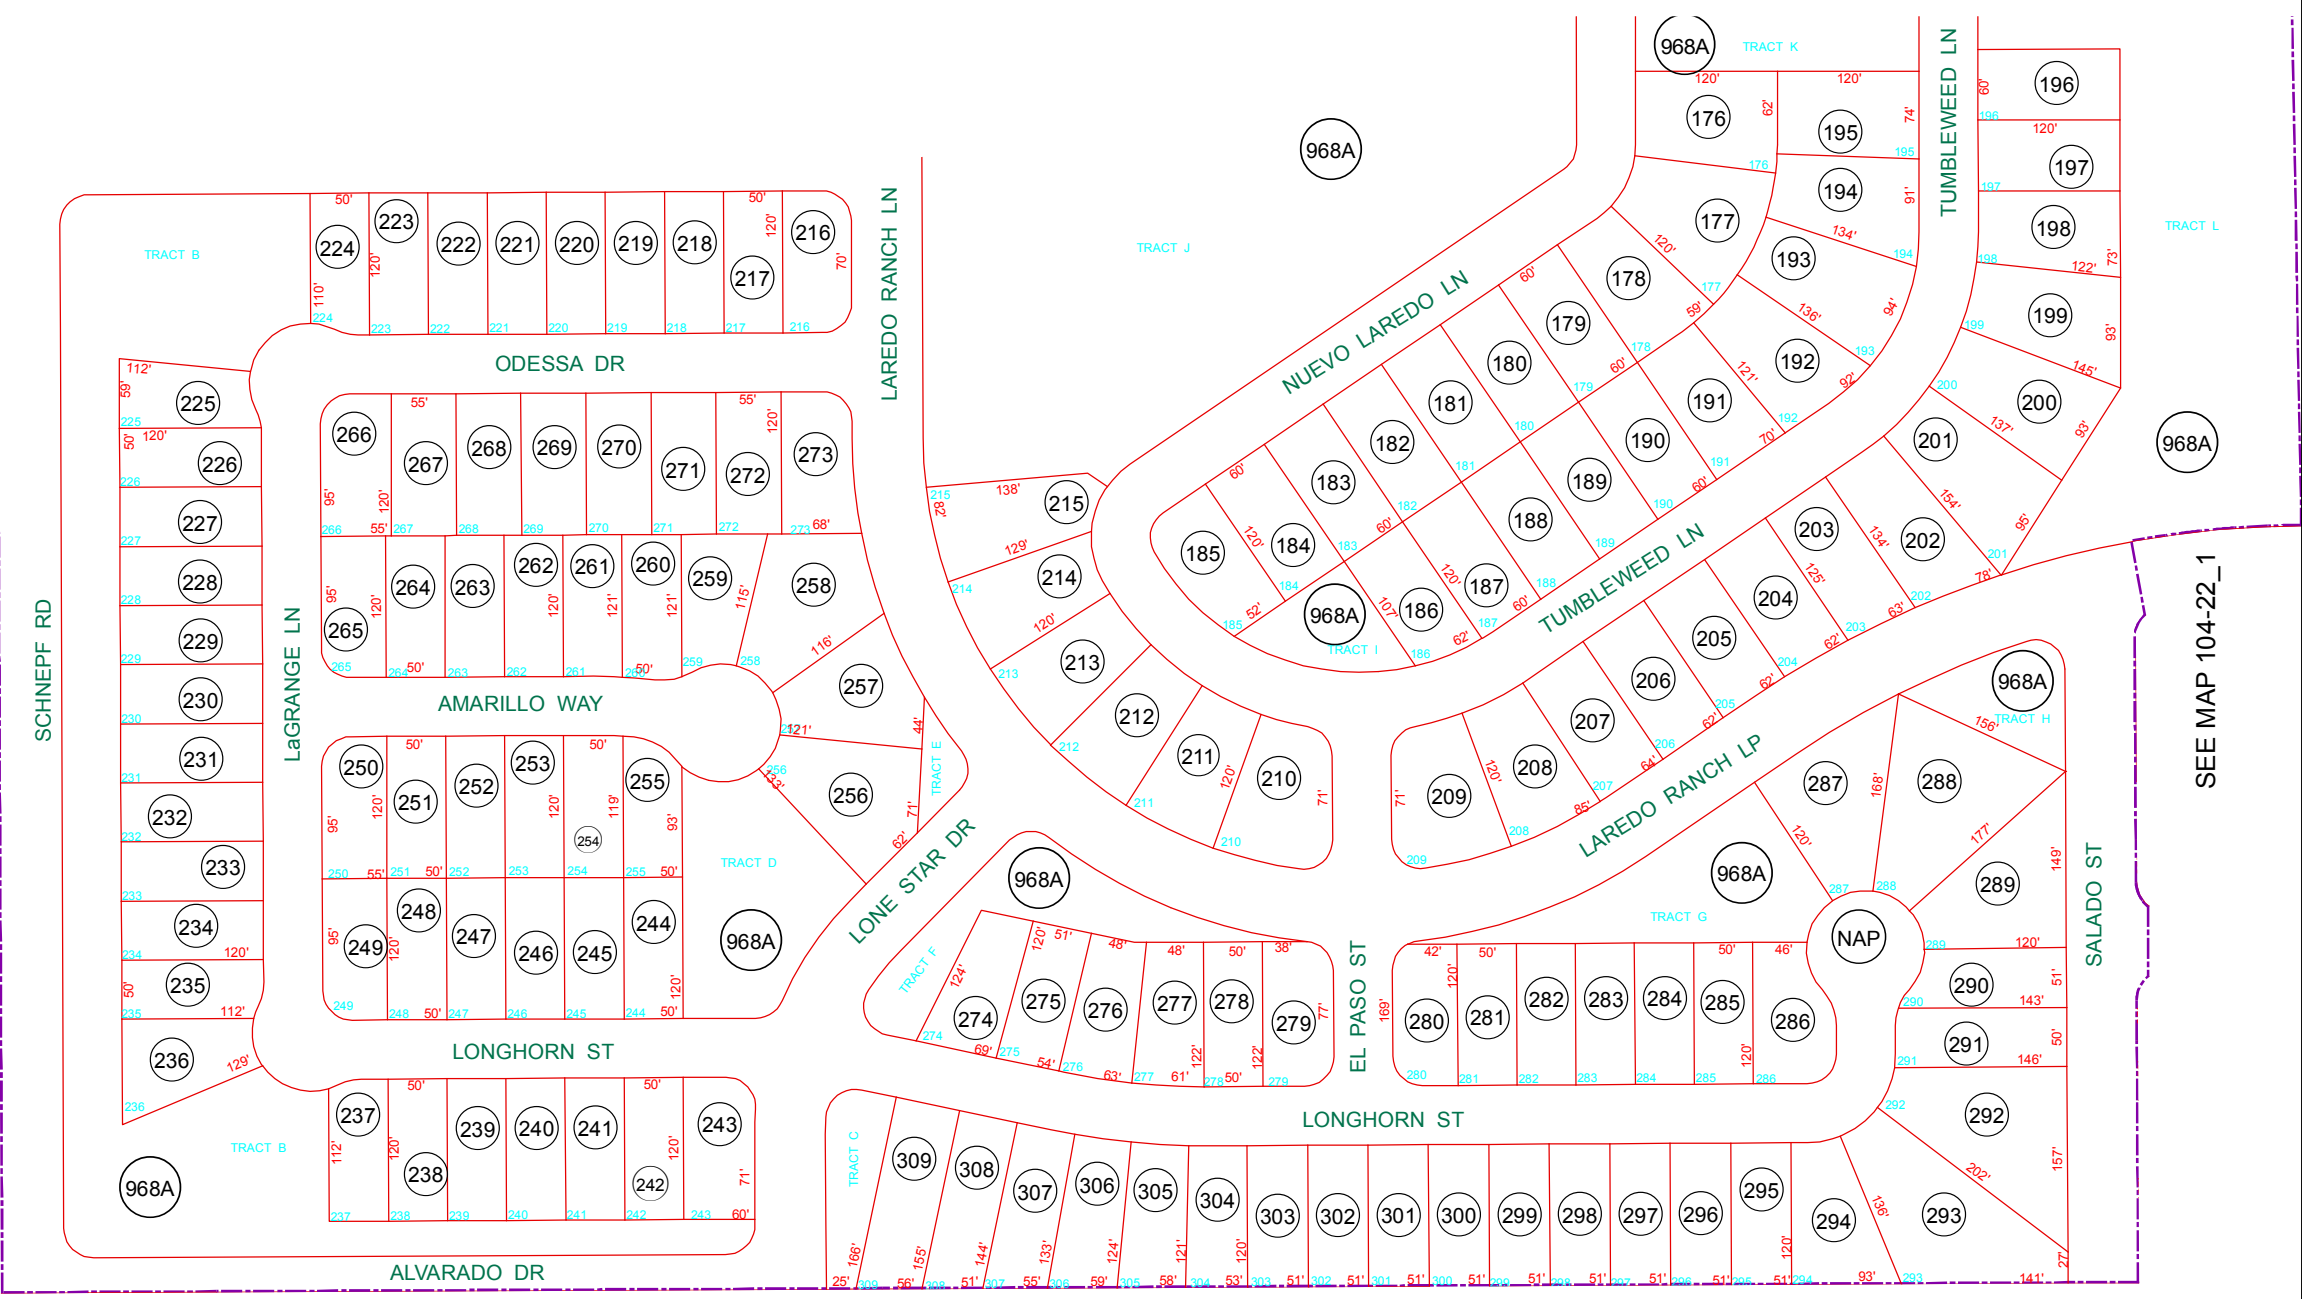

LAREDO RANCH UNIT 1 TRACT Q: 109-27-310B
LAREDO RANCH UNIT 1 TRACT R: 109-27-310C

COMMON AREA 109-27-968A INCLUDES:
LAREDO RANCH UNIT 1 TRACTS: A THRU P & S THRU T
LAREDO RANCH UNIT 2 TRACTS: A THRU U, W THRU AA, & CC