

AREA CODE
4404

SPECIAL DISTRICTS
24002

THIS MAP IS FOR TAX PURPOSES ONLY.
THIS OFFICE WILL NOT ASSUME LIABILITY FOR
REPRESENTATION, MEASUREMENTS OR ACREAGE.


CANCELED PARCELS
104-27-033A

MEADOW VISTA
CAB. E - SLD. 062


THE ORIGINAL PLAT OF THIS SUBDIVISION IS
ON FILE WITH THE PINAL COUNTY RECORDERS
OFFICE, FOR COMPLETE INFORMATION OF PLAT
AND CC&R's CALL (520) 868-7100.

ALL TRACTS UNDER PARCEL #
109-21-505

VICINITY MAP

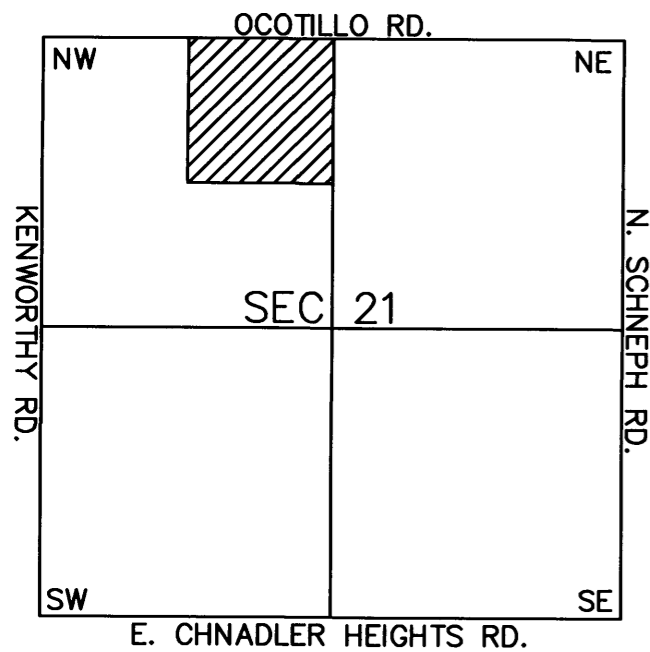

SEE MAP 109-21_1

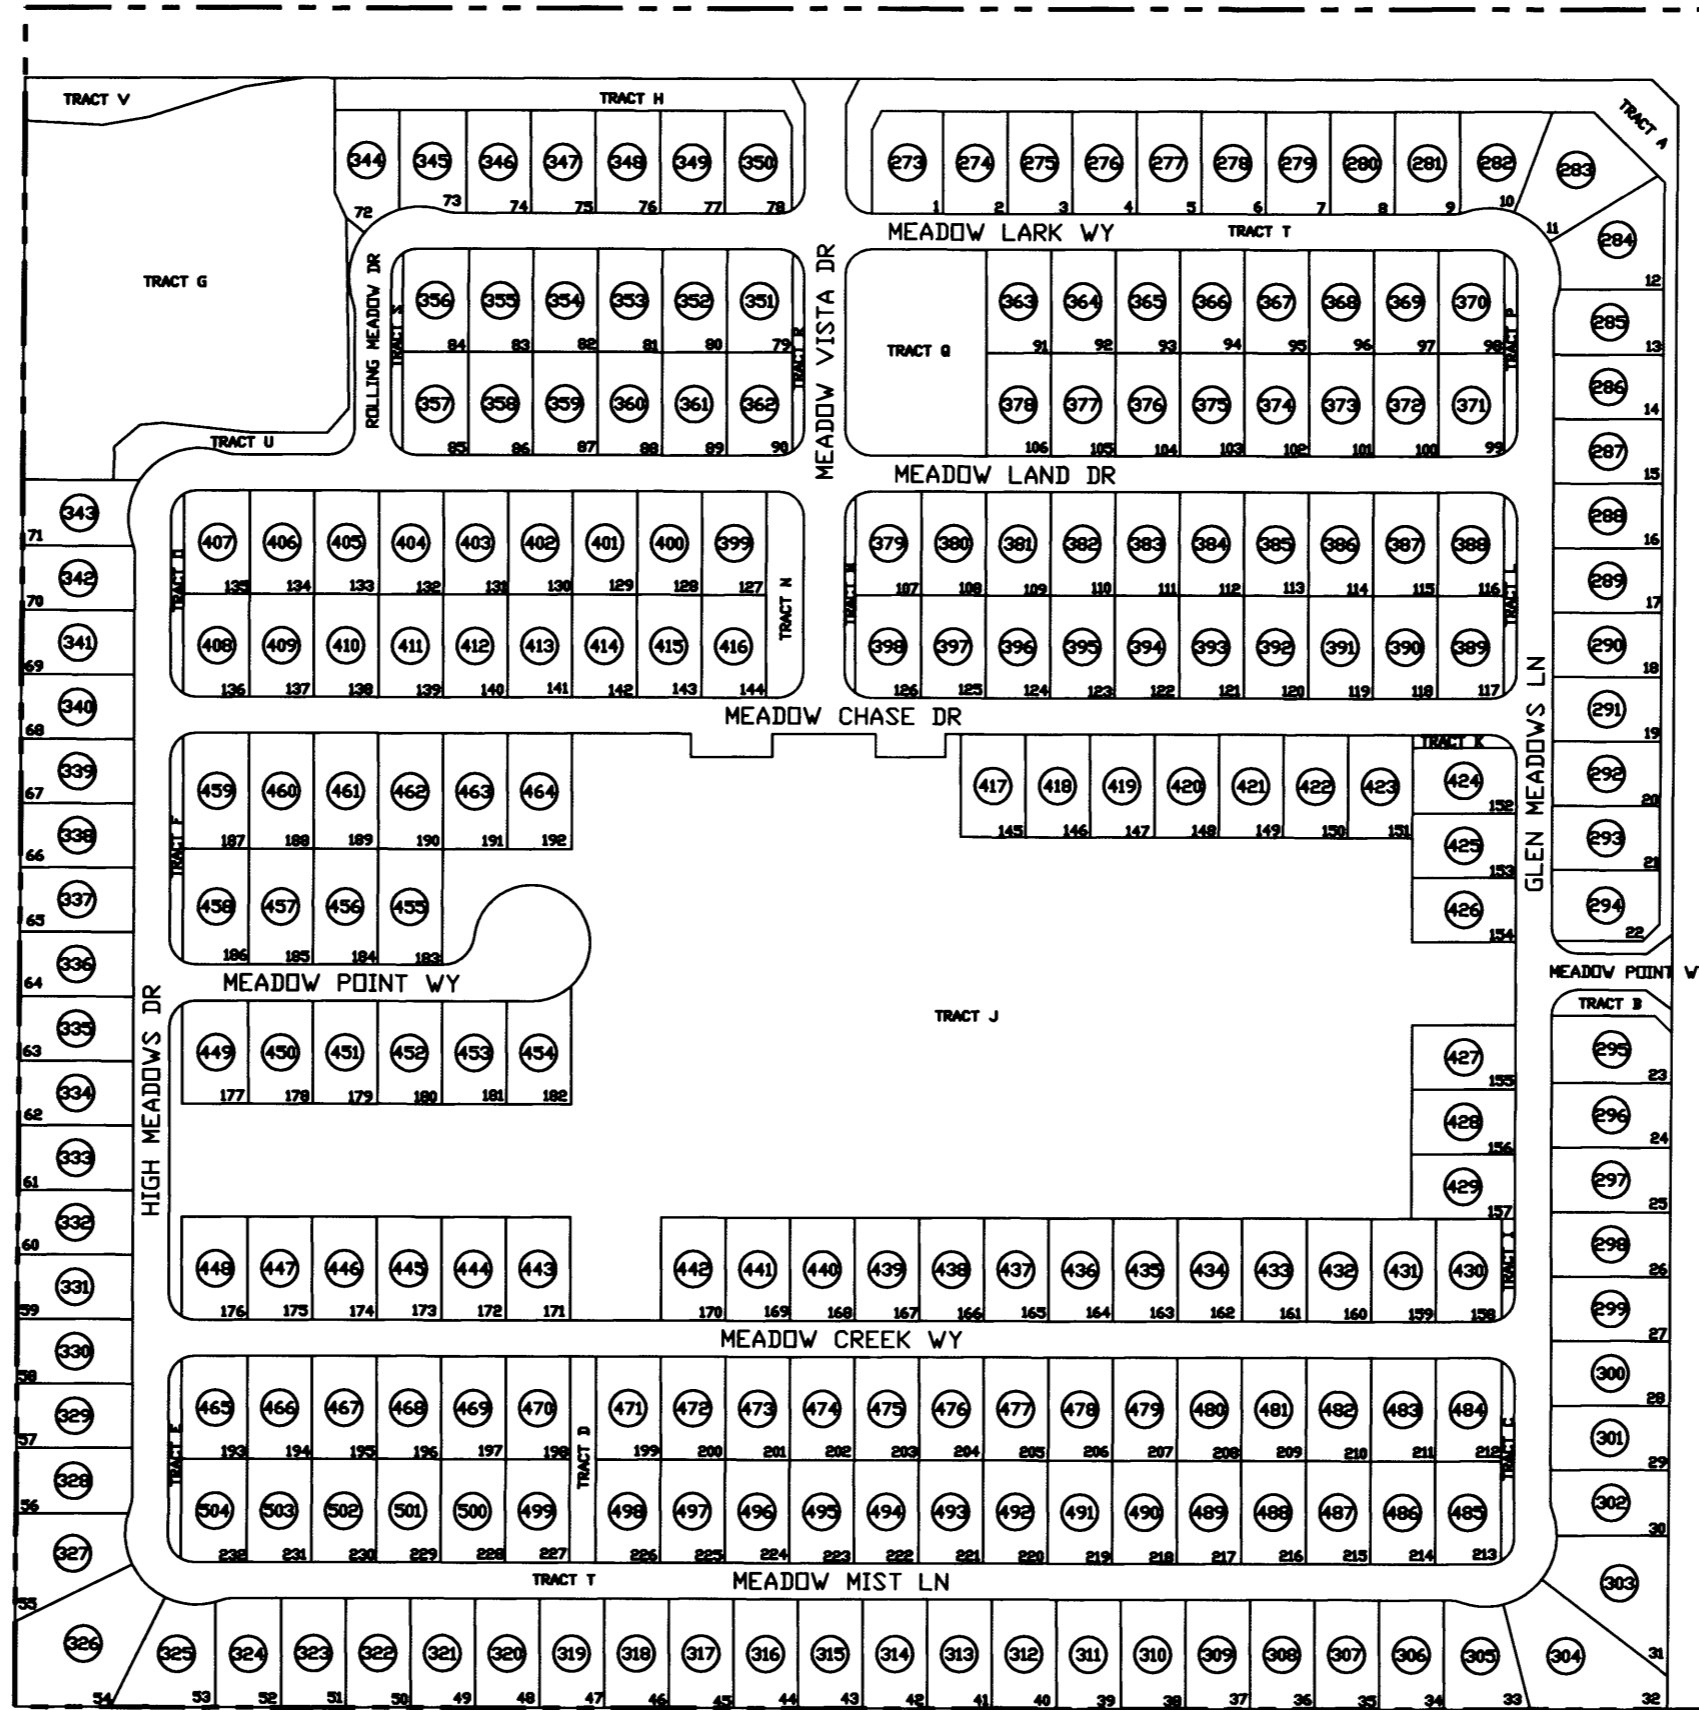

SEE MAP 104-27

SEE MAP 104-27



SCALE: 1" = 150'

04-20-2004