

SEC. 11 TN.4S RG.8E


SEE MAP 200-24_4

SEE MAP 200-75_3

200-75 2/3

THE OASIS AT MAGIC RANCH UNIT 1

CAB. D - SLD. 052

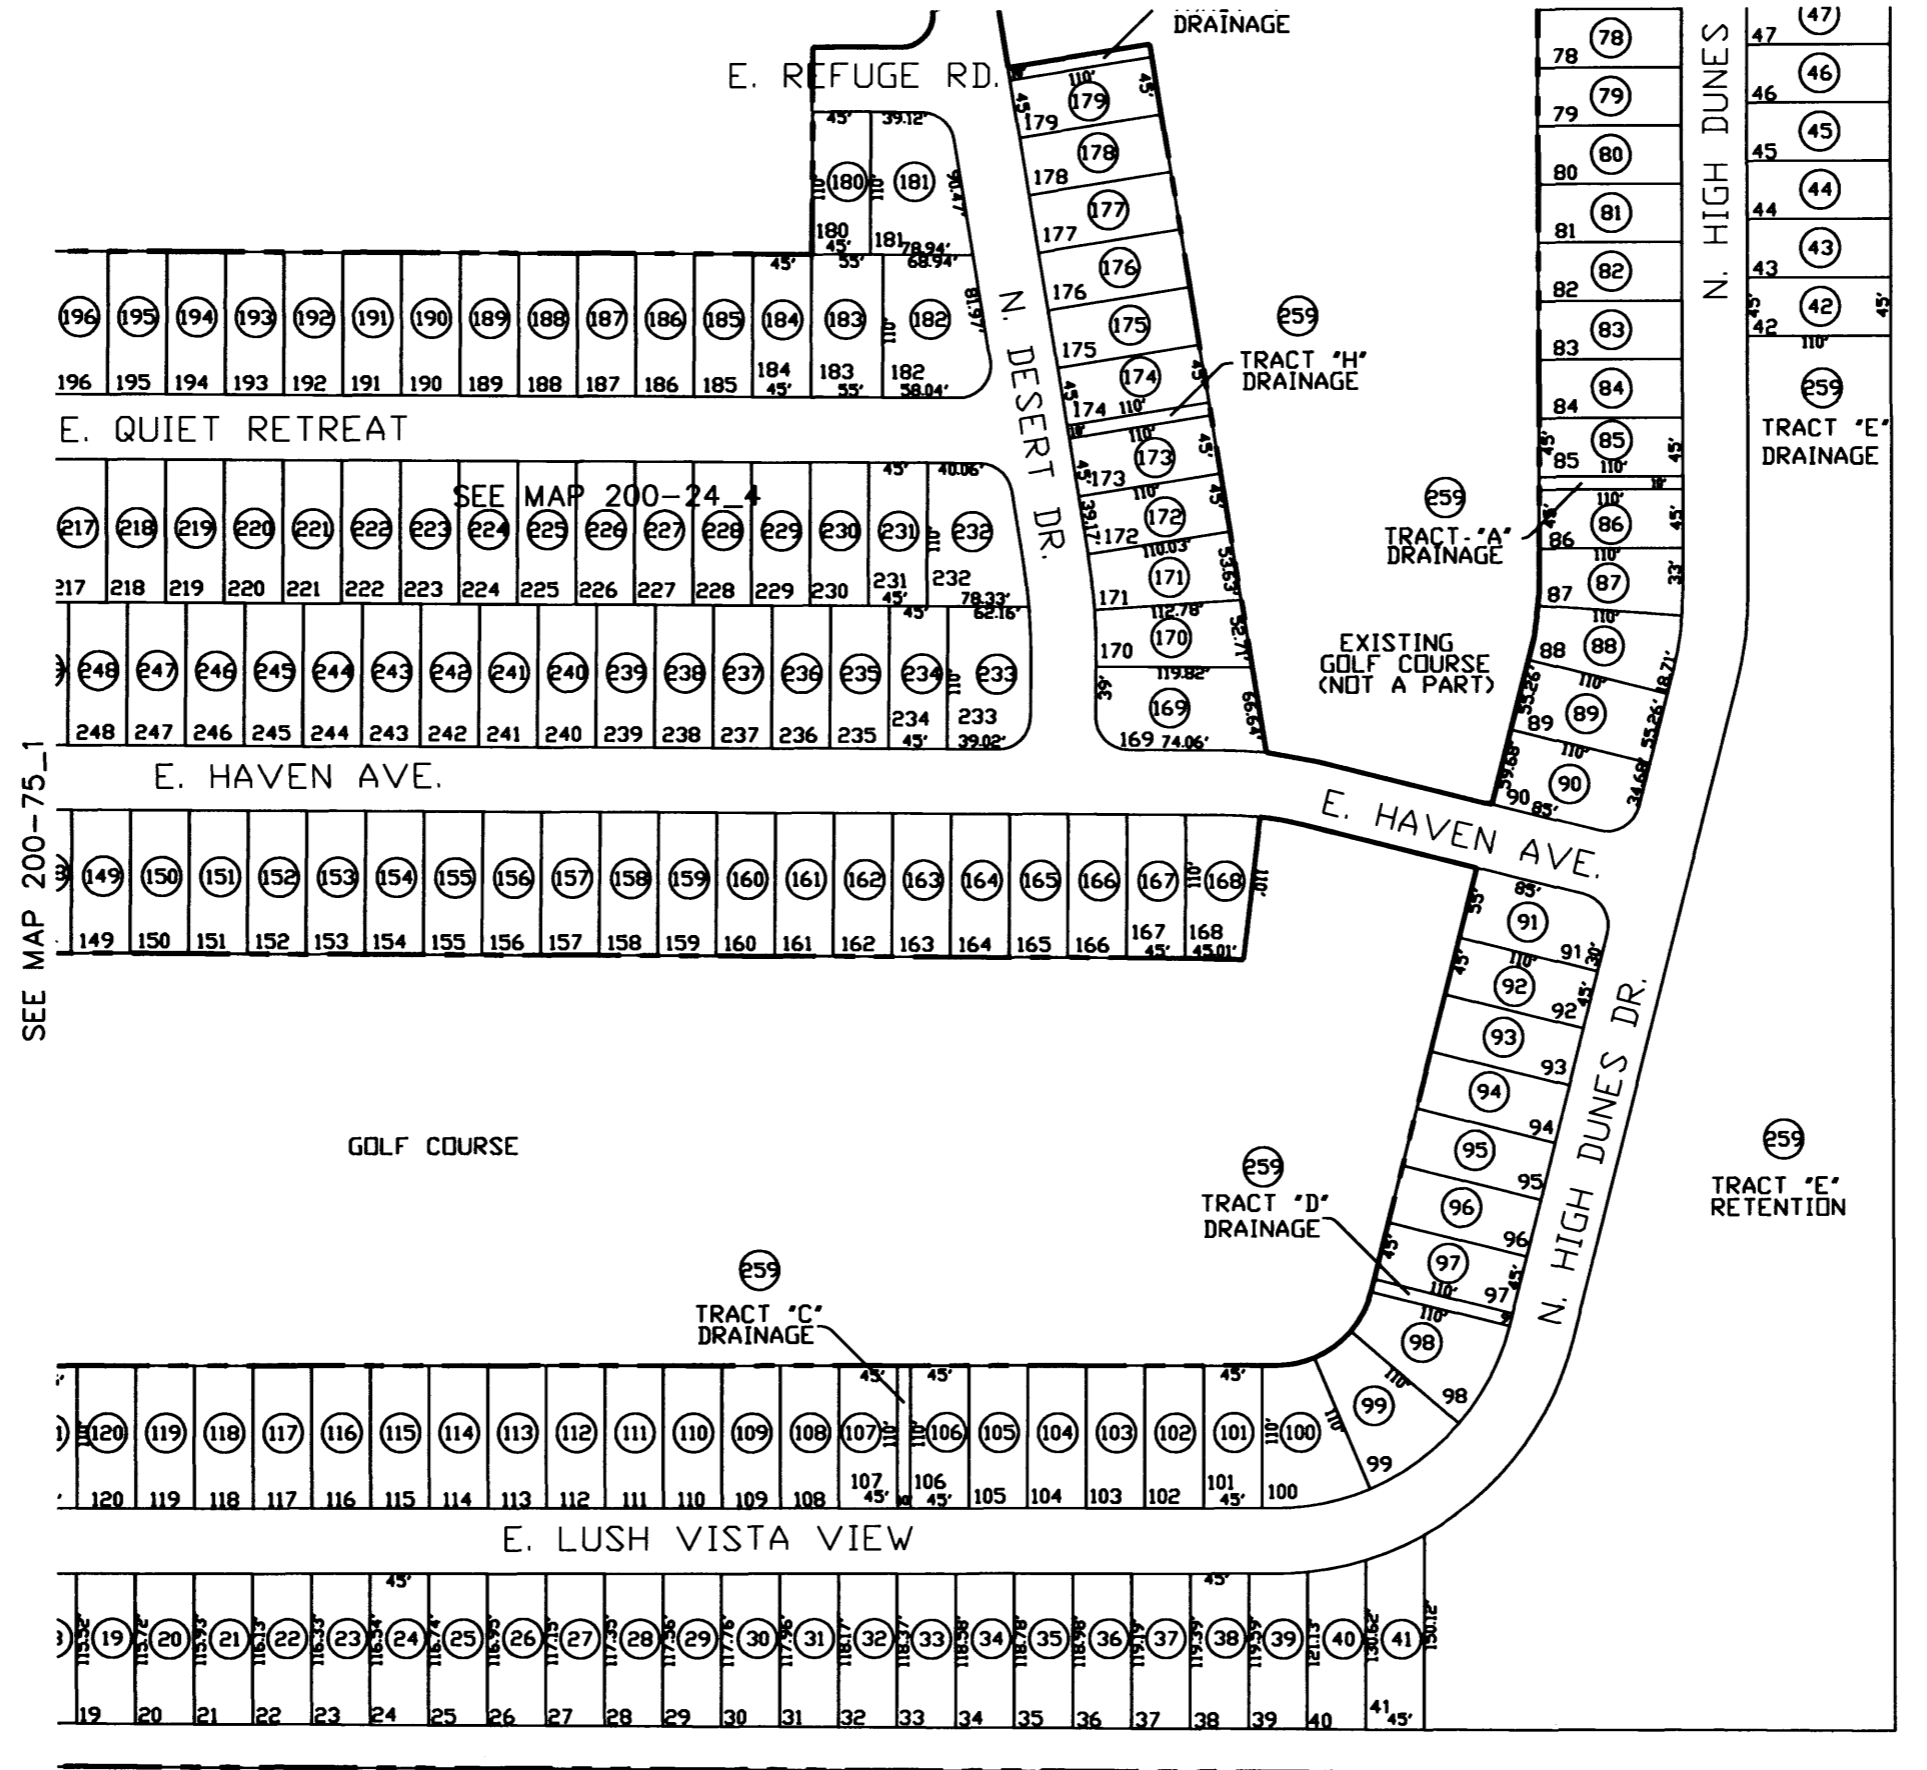

SEE MAP 200-75_1


SEE MAP 200-28

THE ORIGINAL PLAT OF THIS SUBDIVISION IS ON FILE WITH THE PINAL COUNTY RECORDERS OFFICE, FOR COMPLETE INFORMATION OF PLAT AND CC&R's CALL (520) 868-7100.

THIS MAP IS FOR TAX PURPOSES ONLY.

THIS OFFICE WILL NOT ASSUME LIABILITY FOR REPRESENTATION, MEASUREMENTS OR ACREAGE.

VICINITY MAP

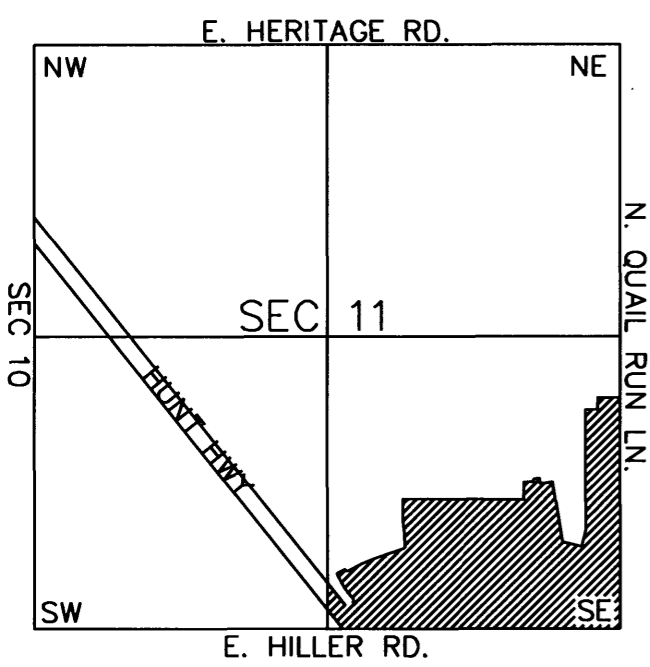

SEE MAP 200-28

03-21-2003