

# SEC. 4 TN.4S RG.9E

SEE BOOK 210

# 200-63


AREA CODE  
0121

SPECIAL DISTRICTS  
00300  
00986  
02000  
07001  
08150  
12666  
14613  
15629  
16604

THIS MAP IS FOR TAX PURPOSES ONLY.

THIS OFFICE WILL NOT ASSUME LIABILITY FOR REPRESENTATION, MEASUREMENTS OR ACREAGE.

SEE MAP 200-70

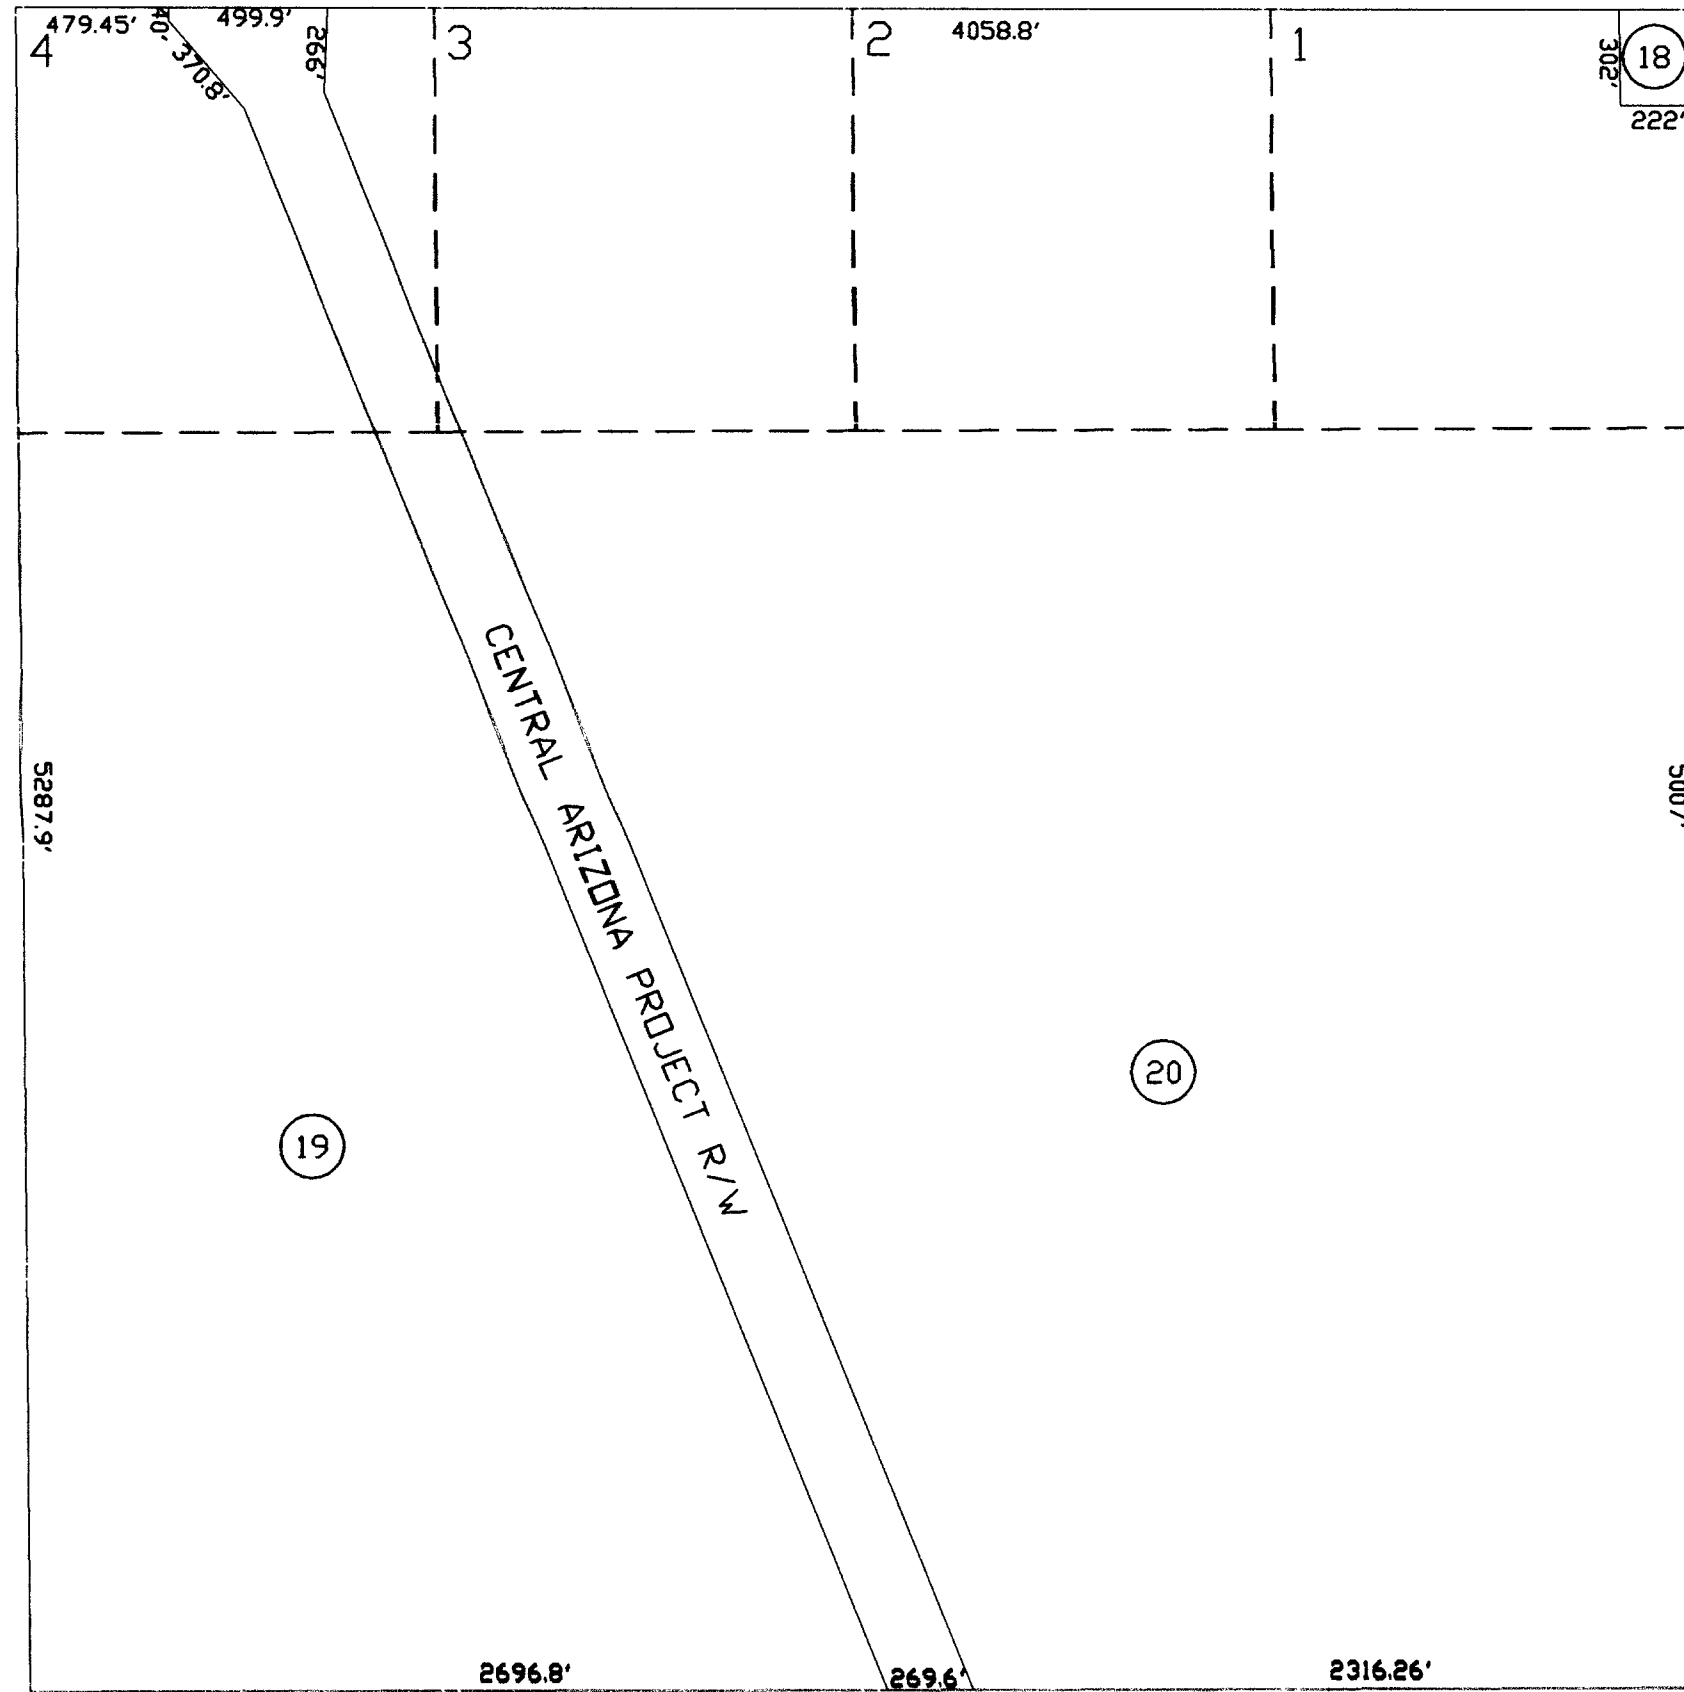

## GIS CONVERSION

THE ORIGINAL PLAT OF THIS SUBDIVISION IS ON FILE WITH THE PINAL COUNTY RECORDERS OFFICE, FOR COMPLETE INFORMATION OF PLAT AND CC&R's CALL (520) 868-7100.


SEE MAP 200-31



SCALE: 1" = 600'

08-01-2001

## VICINITY MAP

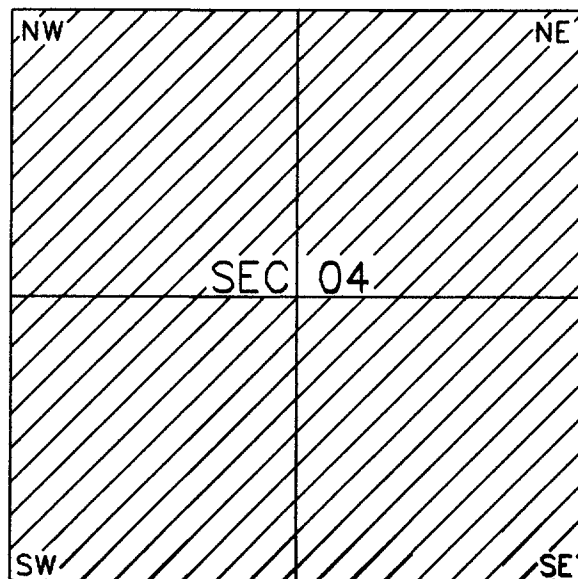

SEE MAP 200-31

PINAL COUNTY ASSESSORS MAP