


SEE MAP 200-73

ALL STREETS AND TRACTS (A THRU H, J & K)
IN CALIENTE DE SOL UNIT 1 ARE UNDER APN:
200-55-220A

SEE MAP 200-56_1

SEE MAP 200-51_1

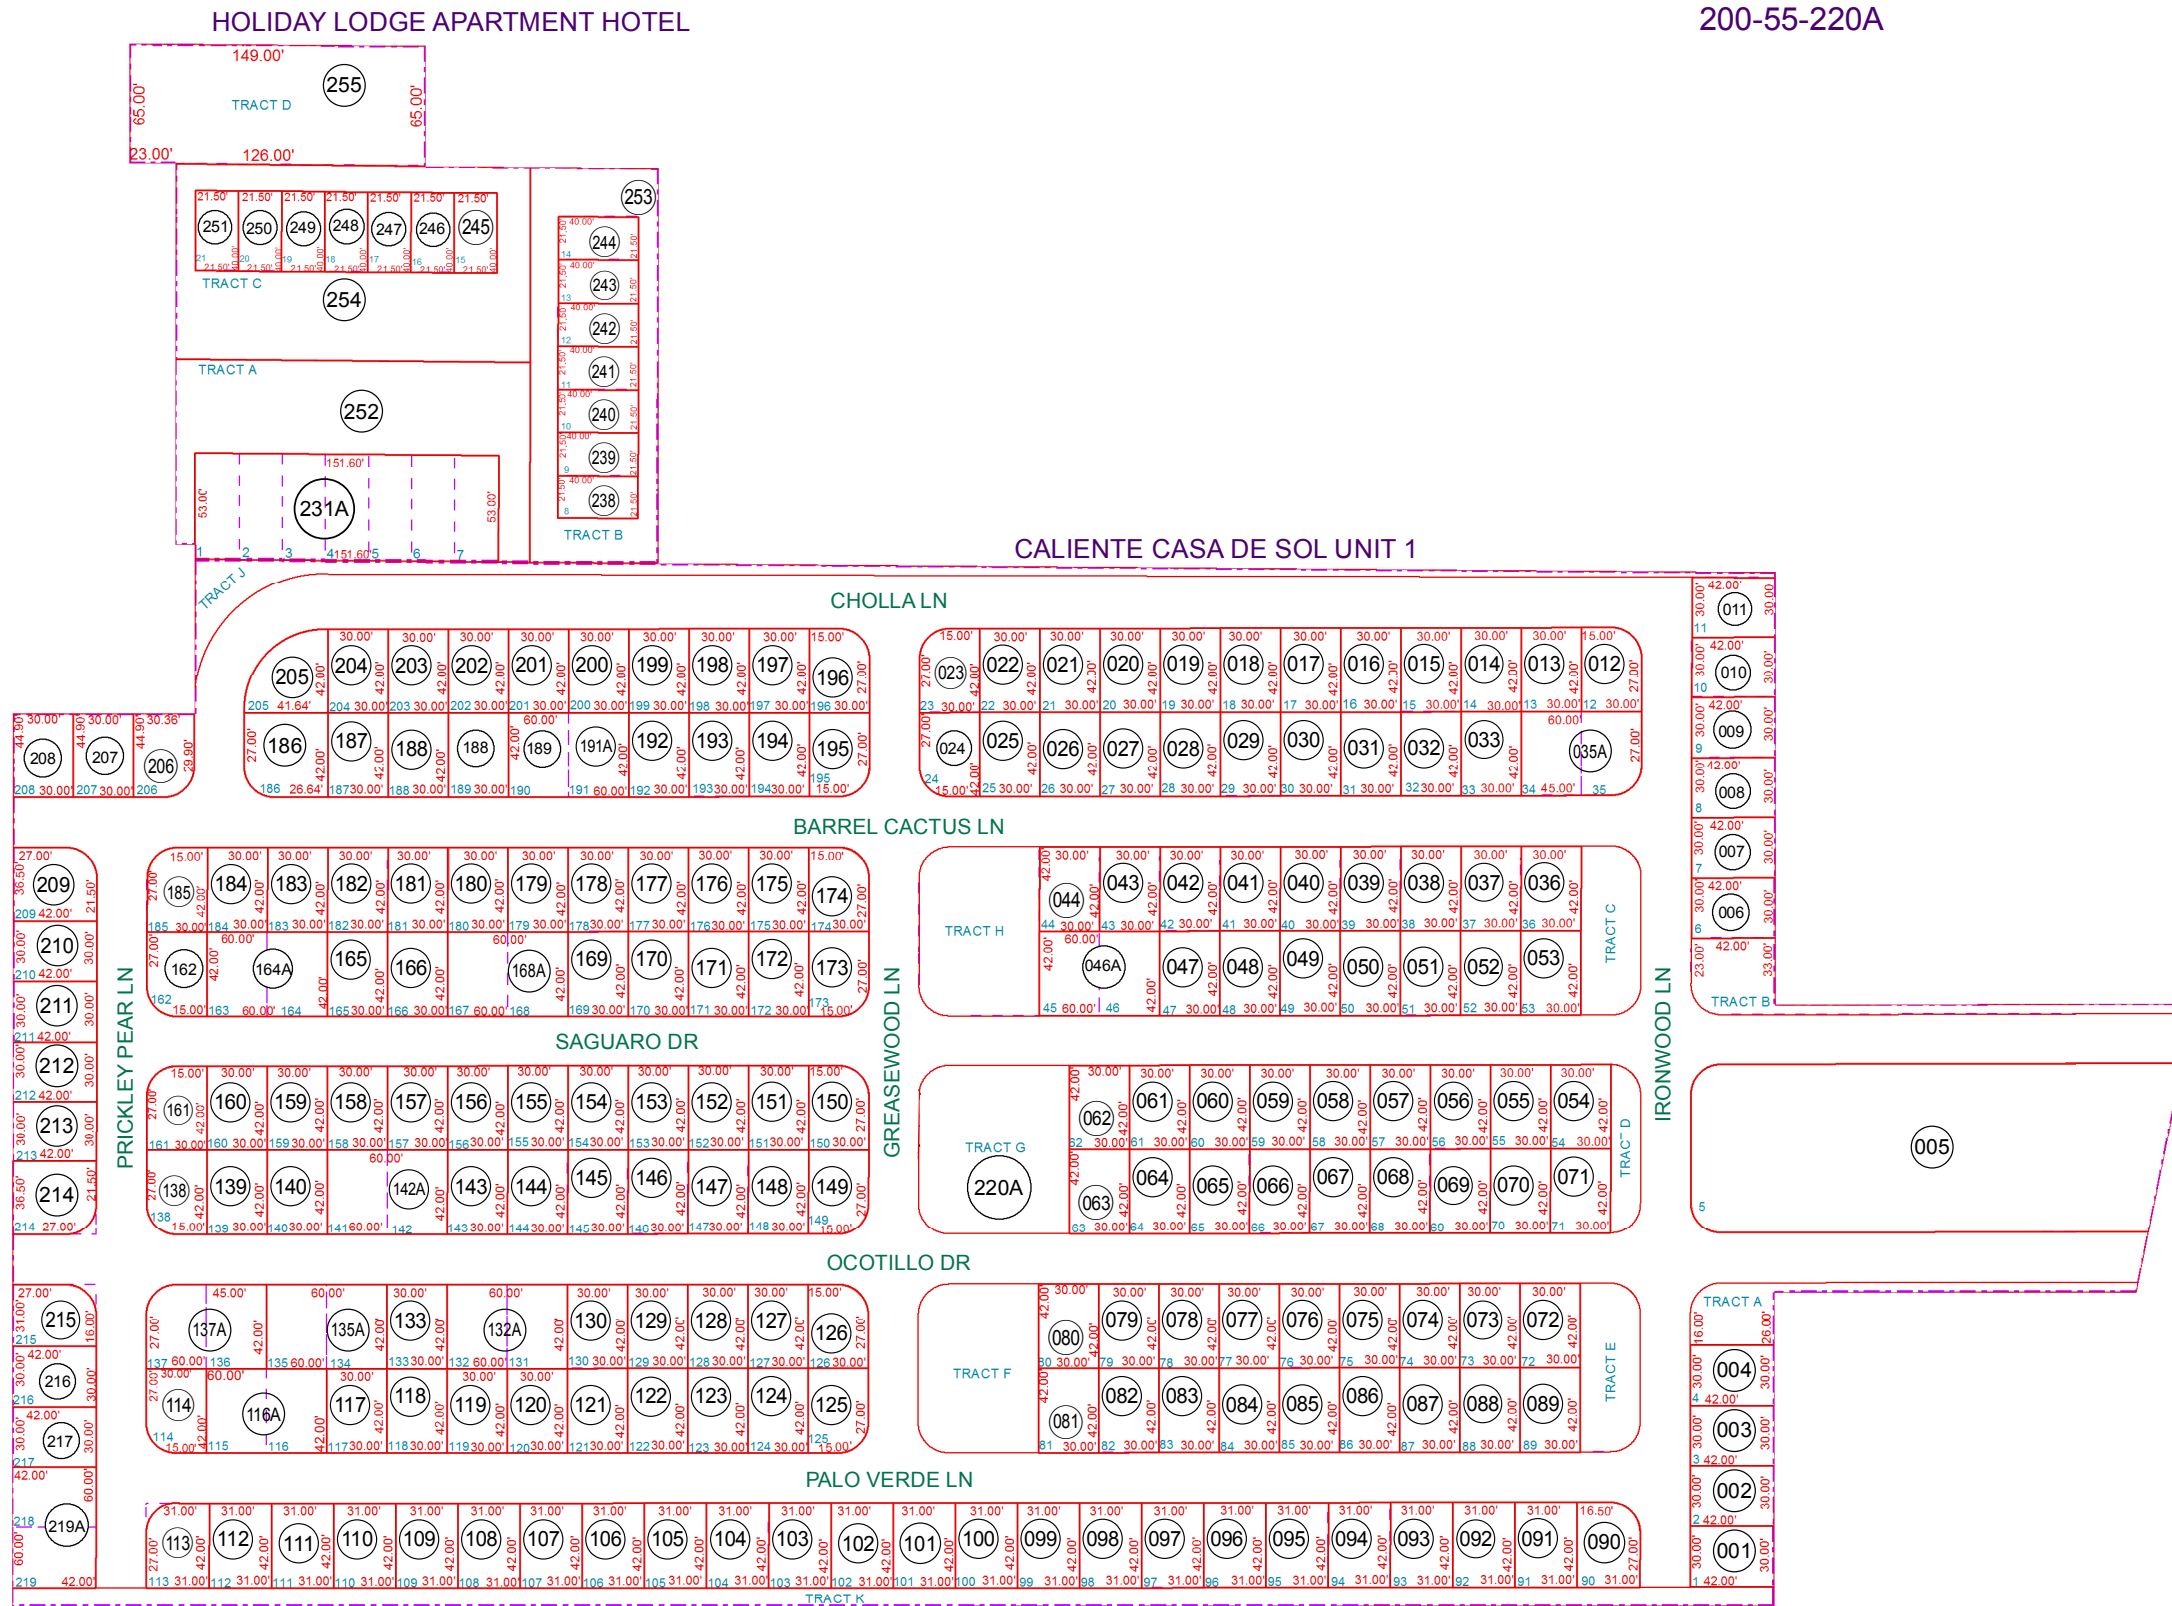

SEE MAP 200-51_1

BOOK - MAP


200-55

NE SW SEC. 24 T.04S. R.09E.

HOLIDAY LODGE APARTMENT HOTEL:
BK 18 - PG 38

CALIENTE CASA DE SOL UNIT 1:
BK 18 - PG 19
BK 18 - PG 35

LOCATION MAPS

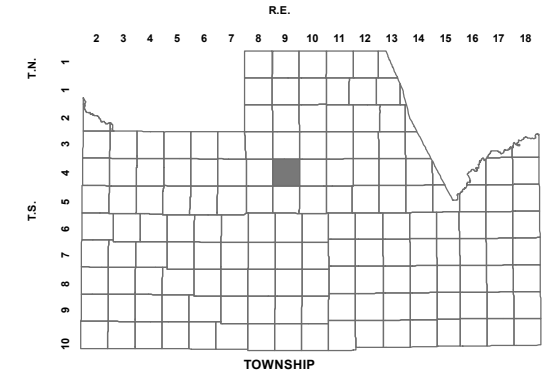

6	5	4	3	2	1
7	8	9	10	11	12
18	17	16	15	14	13
19	20	21	22	23	24
30	29	28	27	26	25
31	32	33	34	35	36

SECTION



Revised: 7/24/2017

By: KG



PINAL COUNTY
wide open opportunity

Pinal County Assessor

THIS MAP DOES NOT REPRESENT A SURVEY. NO LIABILITY IS ASSUMED FOR THE ACCURACY OF THE DATA DELINEATED HEREIN, EITHER EXPRESSED OR IMPLIED BY PINAL COUNTY OR ITS EMPLOYEES. THIS MAP IS COMPILED FROM OFFICIAL RECORDS, INCLUDING PLATS, SURVEYS, RECORDED DEEDS AND CONTRACTS, AND ONLY CONTAINS INFORMATION REQUIRED FOR THE PINAL COUNTY ASSESSOR'S OFFICE PURPOSES.