


SEE MAP 200-47

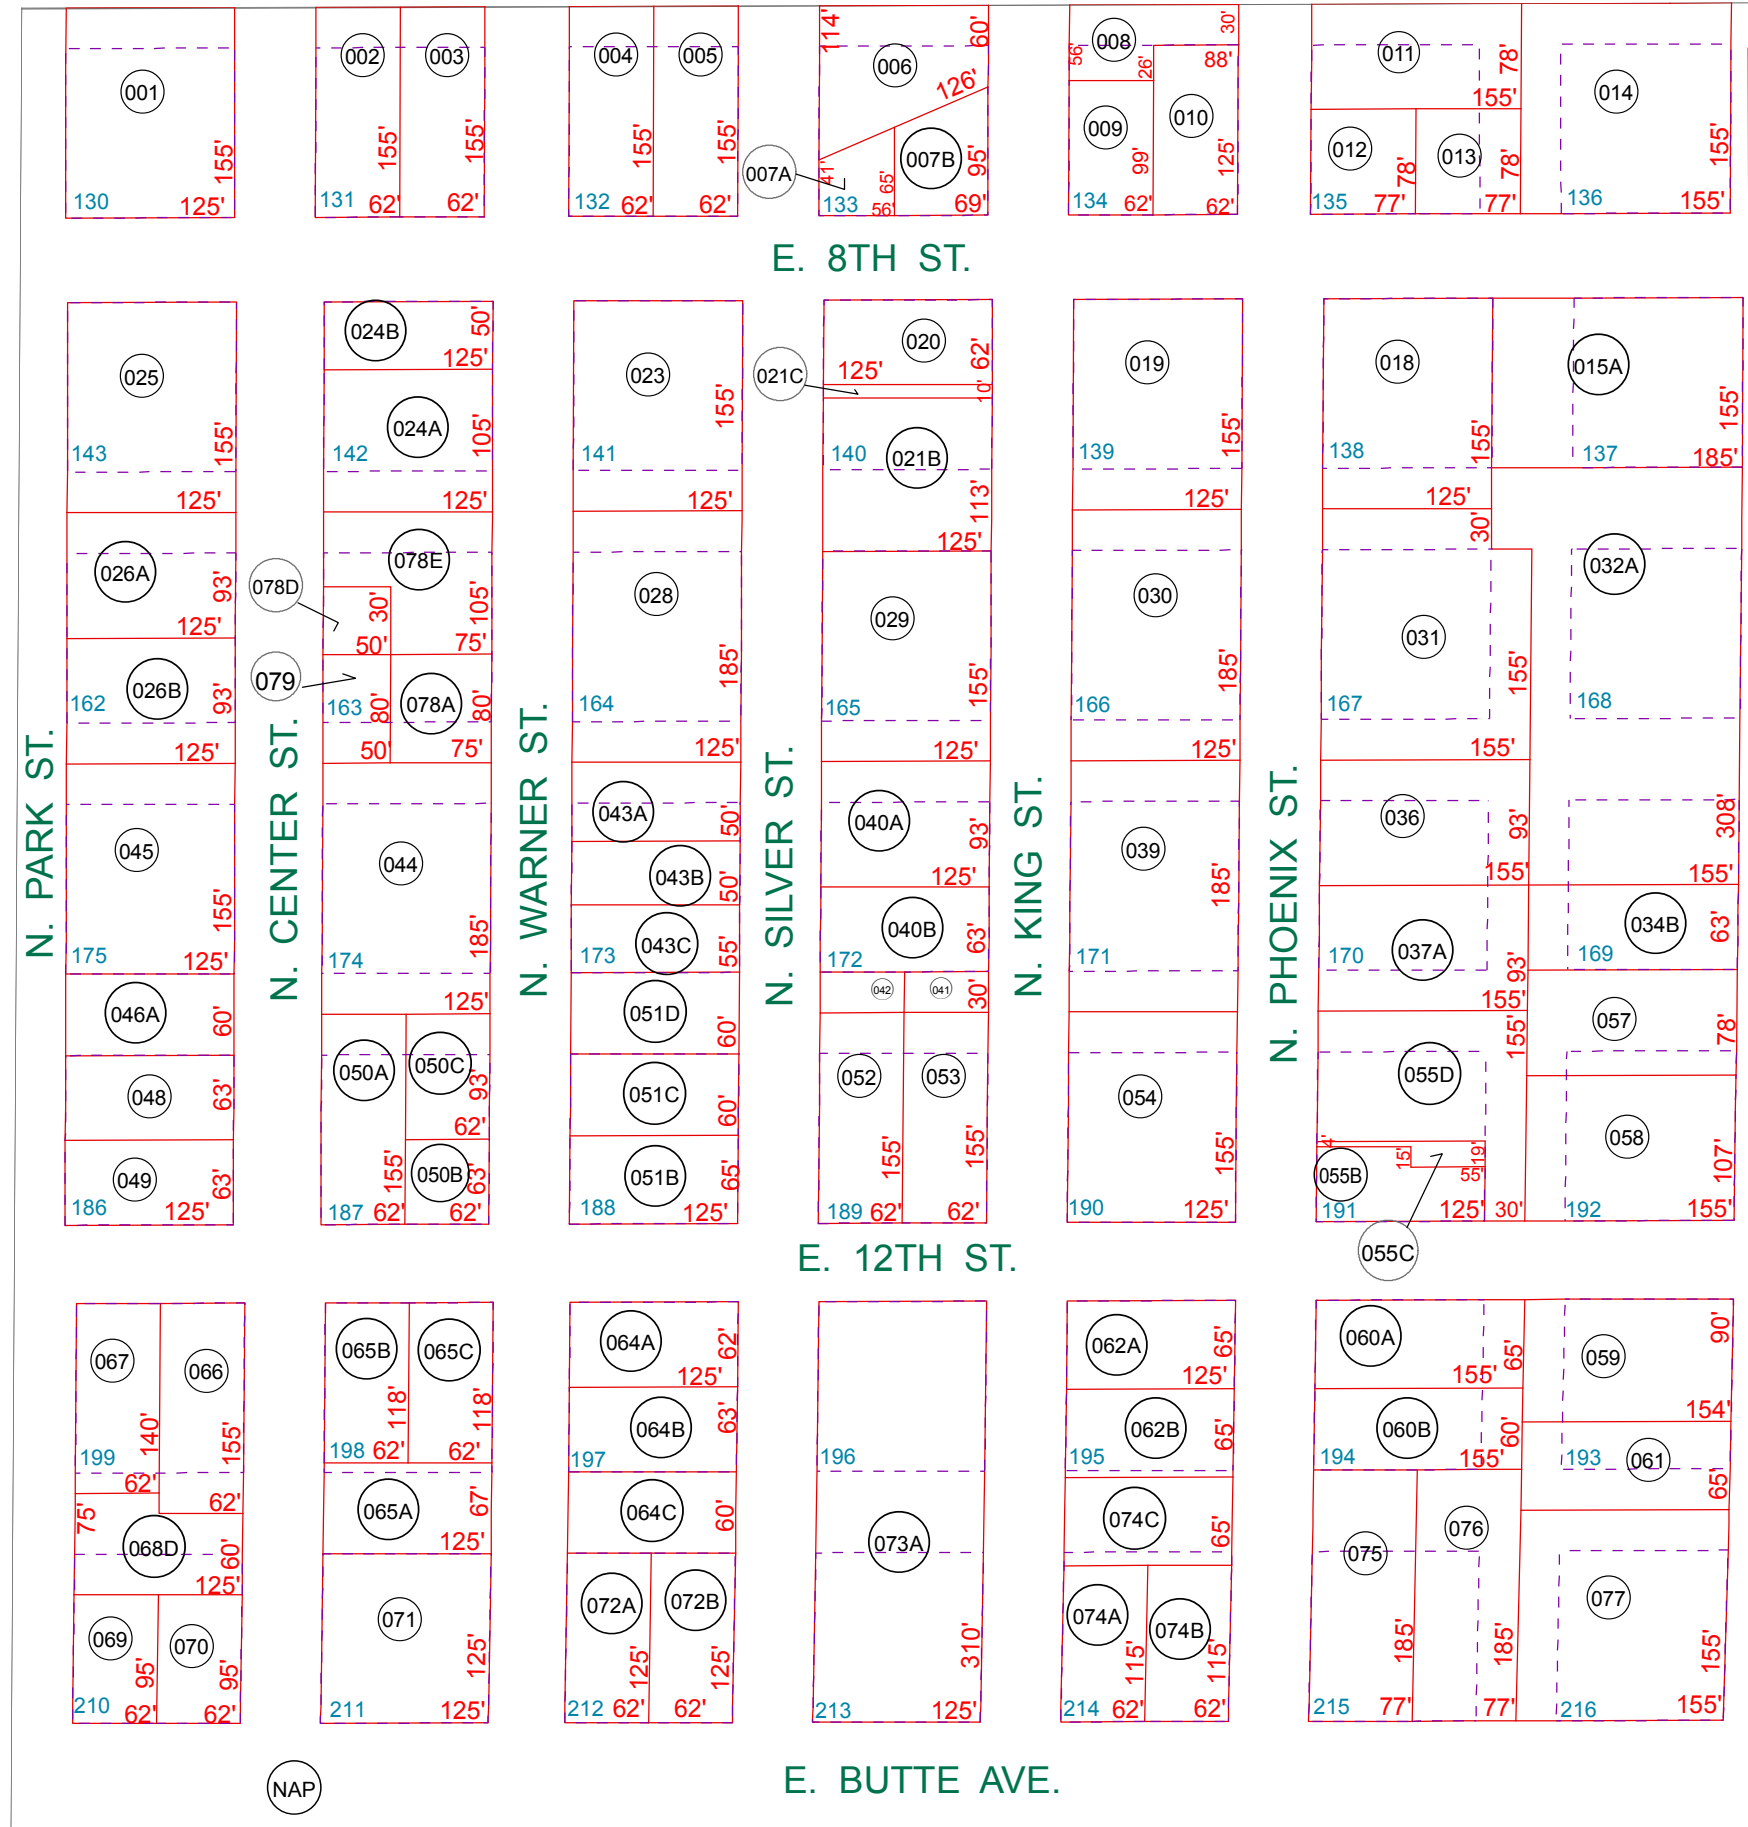

SEE MAP 200-49

N. PARK ST.

N. CENTER ST.

N. WARNER ST.

N. SILVER ST.

N. KING ST.

N. PHOENIX ST.

N. PINAL PARKWAY / HWY 79

SEE MAP 200-46

E. 12TH ST.

E. BUTTE AVE.

SEE MAP 202-03\_4

NAP

BOOK - MAP


# 200-50

## SE SW SEC. 36 T.04S. R.09E.

### FLORENCE TOWNSITE (SE PORTION)

#### BK 1 - PG 01

LOCATION MAPS  
R.E.

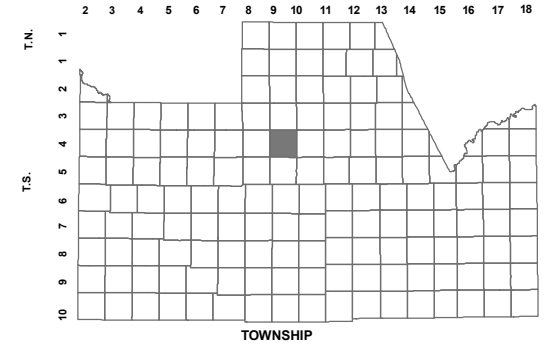

6	5	4	3	2	1
7	8	9	10	11	12
18	17	16	15	14	13
19	20	21	22	23	24
30	29	28	27	26	25
31	32	33	34	35	36

SECTION



Revised: 07/06/2011

By: **TH**



PINAL COUNTY  
*wide open opportunity*

**Pinal County Assessor**

THIS MAP DOES NOT REPRESENT A SURVEY. NO LIABILITY IS ASSUMED FOR THE ACCURACY OF THE DATA DELINEATED HEREIN, EITHER EXPRESSED OR IMPLIED BY PINAL COUNTY OR ITS EMPLOYEES. THIS MAP IS COMPILED FROM OFFICIAL RECORDS, INCLUDING PLATS, SURVEYS, RECORDED DEEDS AND CONTRACTS, AND ONLY CONTAINS INFORMATION REQUIRED FOR THE PINAL COUNTY ASSESSOR'S OFFICE PURPOSES.