


SEE MAP 200-24_1

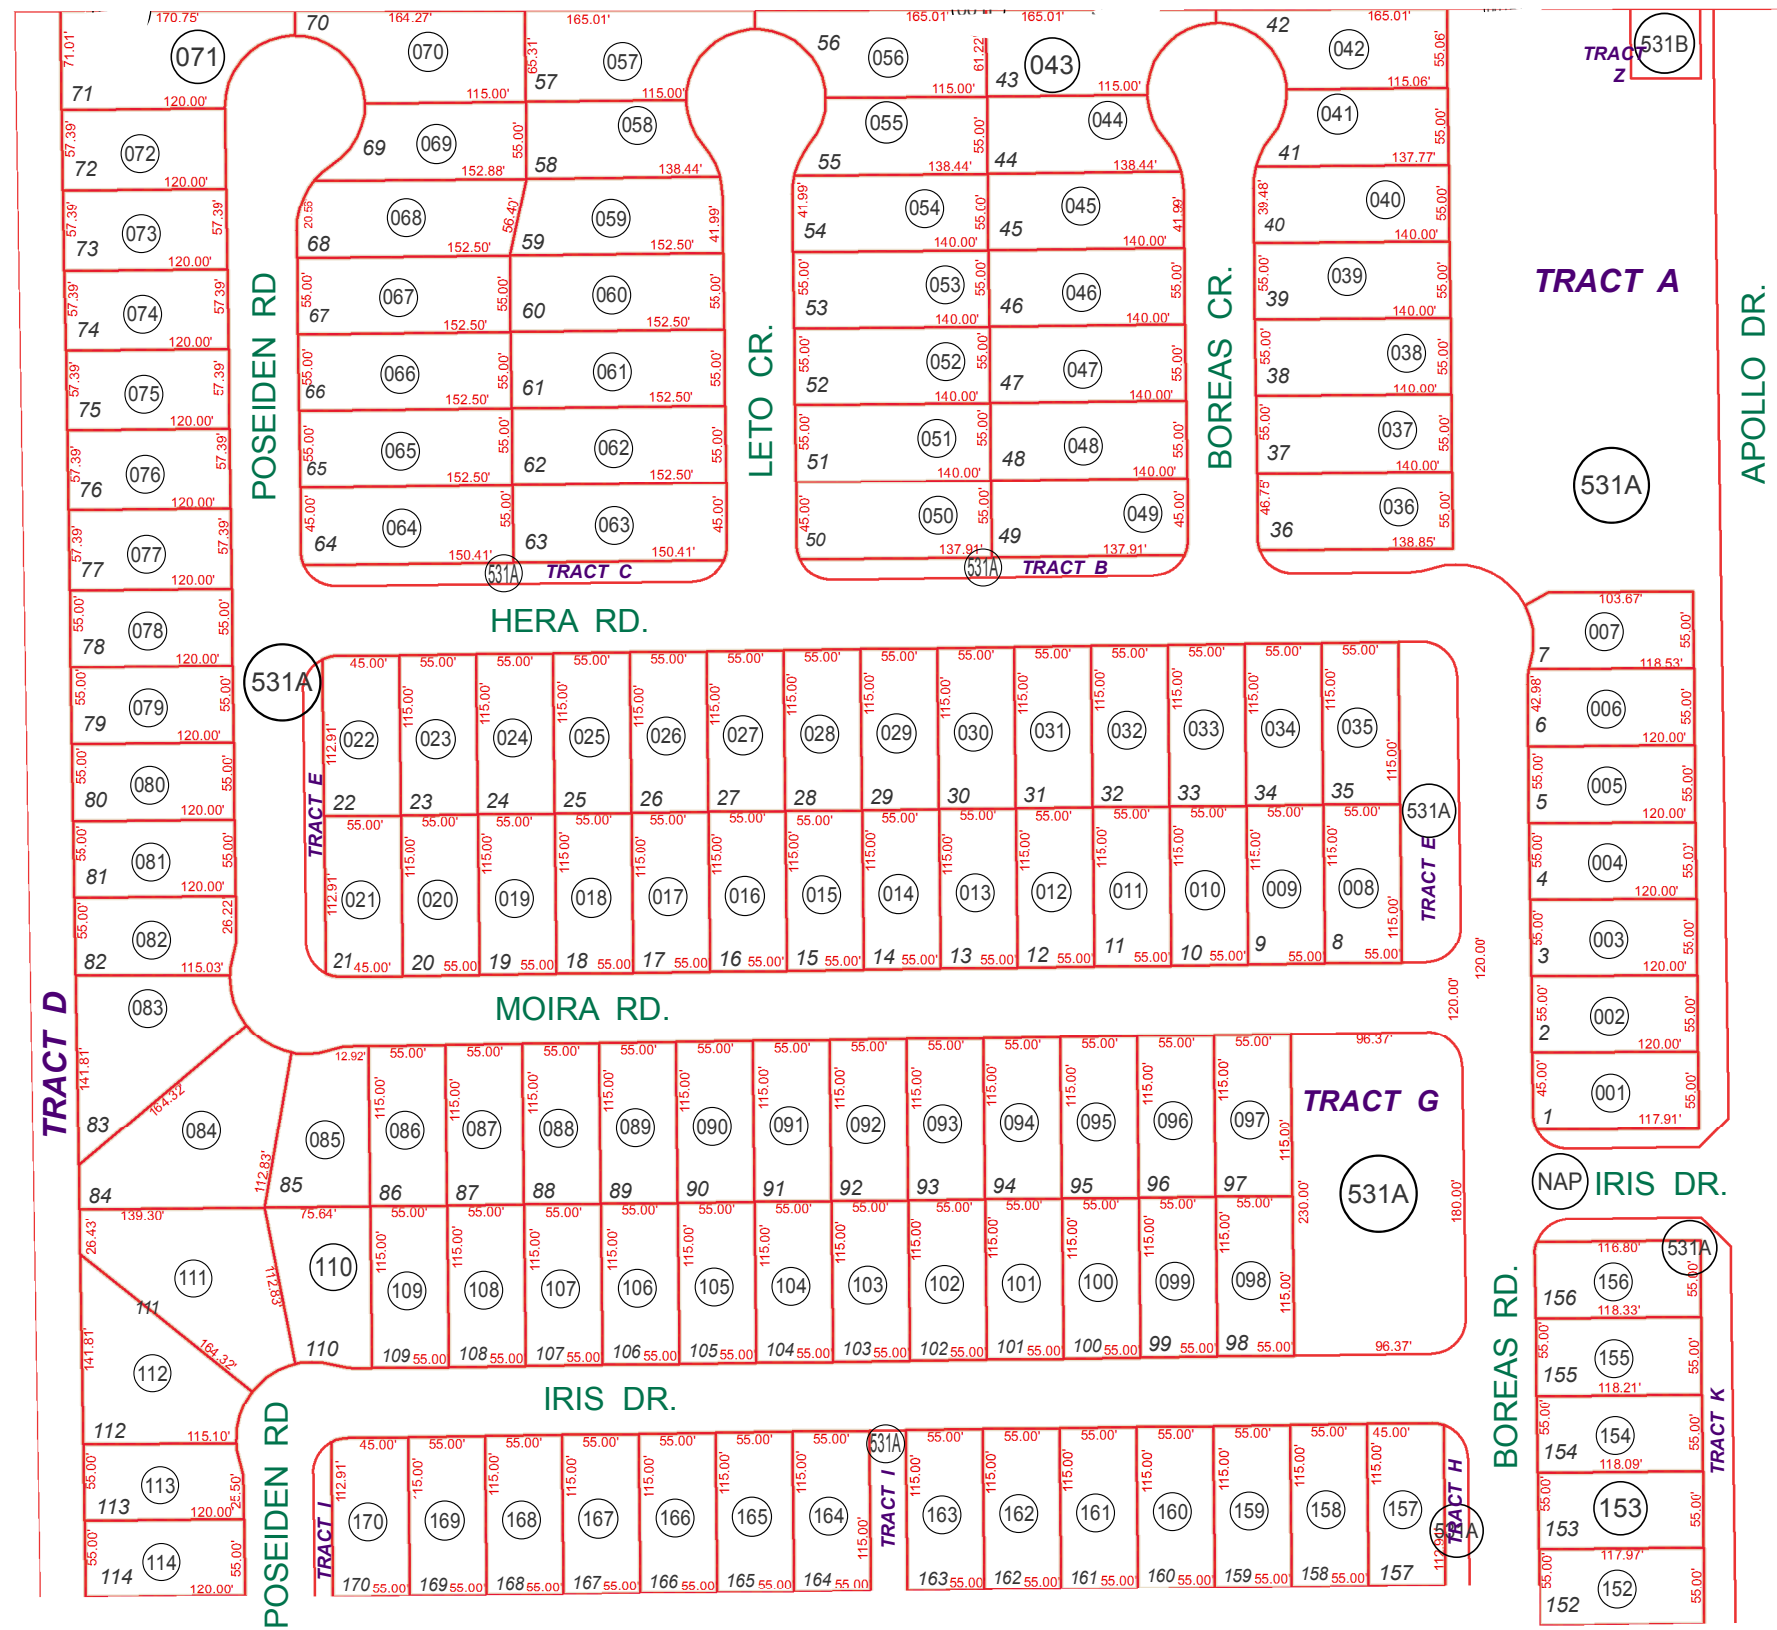

SEE MAP 200-58

SEE MAP 200-03_2

TRACTS A THRU Y, AND TRACT AA ARE UNDER APN 200-03-531A

TRACT Z IS UNDER APN 200-03-531B

SEE MAP 200-58

BOOK - MAP


200-03_1

SEC. 2 T.04S. R.08E.


PARCEL G AND PORTIONS OF PARCELS K AND F AT MAGIC RANCH

CAB. F - SLD. 73

LOCATION MAPS
R.E.

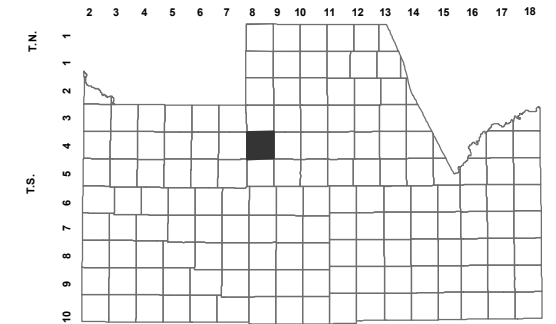

ARIZONA FARMS RD.					
6	5	4	3	2	1
7	8	9	10	11	12
18	17	16	15	14	13
19	20	21	22	23	24
30	29	28	27	26	25
31	32	33	34	35	36
SECTION					
PALMER RD.					

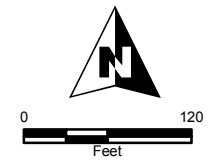

Revised: 5/13/2016

By: **TH**



PINAL COUNTY
wide open opportunity

Pinal County Assessor

THIS MAP DOES NOT REPRESENT A SURVEY. NO LIABILITY IS ASSUMED FOR THE ACCURACY OF THE DATA DELINEATED HEREIN, EITHER EXPRESSED OR IMPLIED BY PINAL COUNTY OR ITS EMPLOYEES. THIS MAP IS COMPILED FROM OFFICIAL RECORDS, INCLUDING PLATS, SURVEYS, RECORDED DEEDS AND CONTRACTS, AND ONLY CONTAINS INFORMATION REQUIRED FOR THE PINAL COUNTY ASSESSOR'S OFFICE PURPOSES.