

SEC. 7 TN.4S RG.11E


SEE MAP 201-34

201-35

AREA CODE
0000

SPECIAL DISTRICTS
00000
00000

THIS MAP IS FOR TAX PURPOSES ONLY.
THIS OFFICE WILL NOT ASSUME LIABILITY FOR
REPRESENTATION, MEASUREMENTS OR ACREAGE.

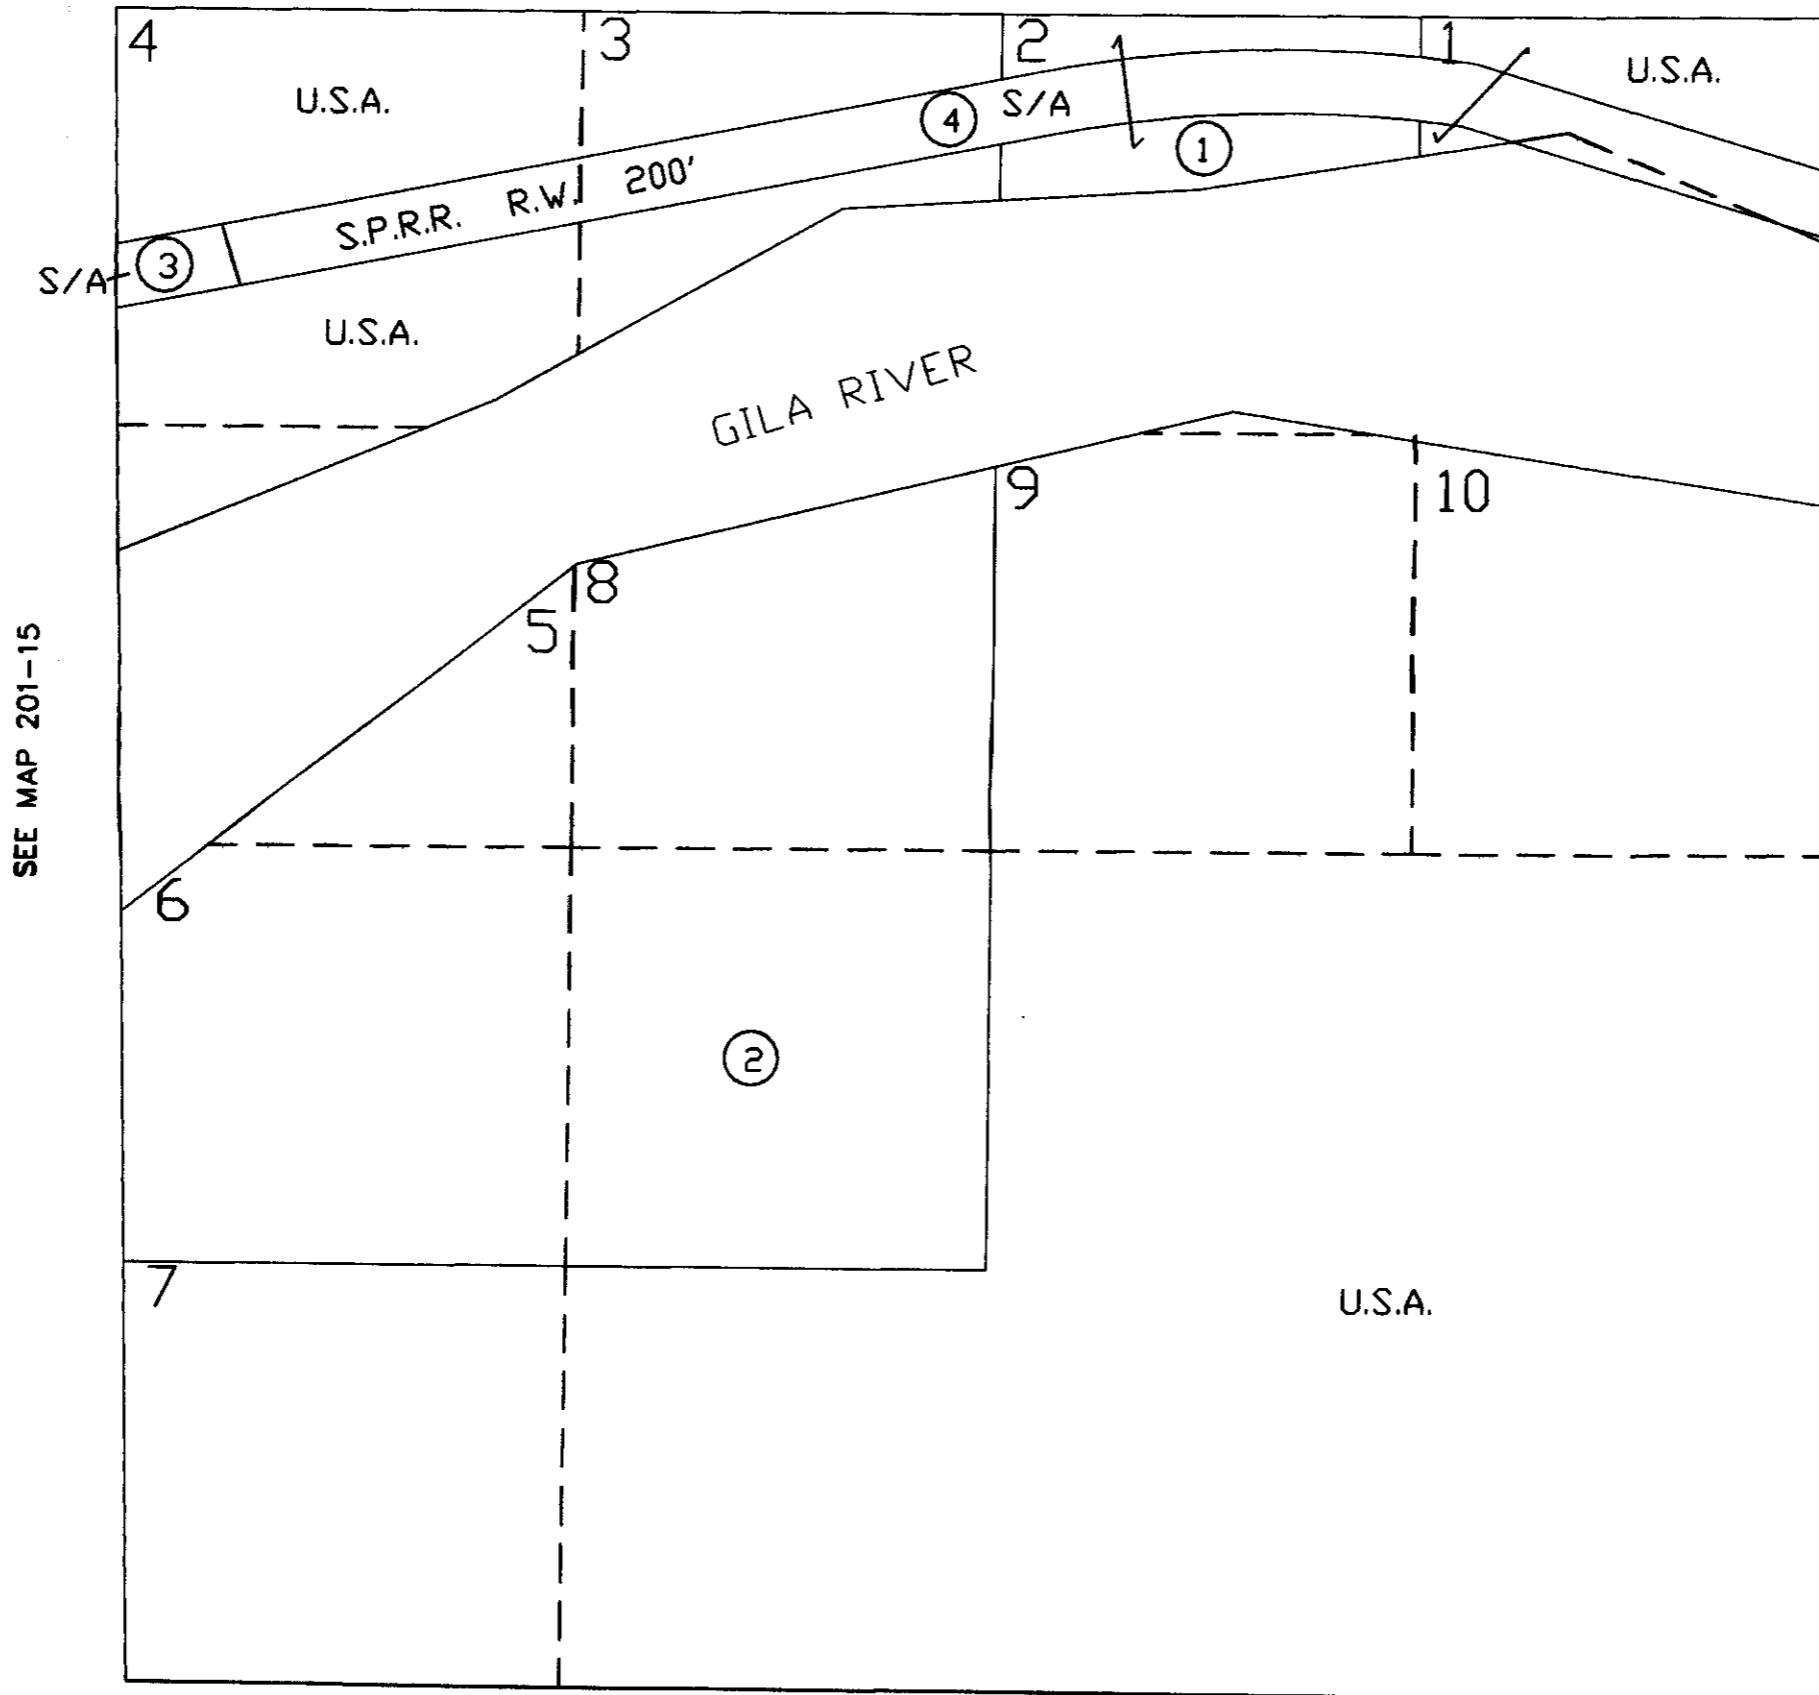


SEE MAP 201-15

SEE MAP 201-33

THE ORIGINAL PLAT OF THIS SUBDIVISION IS
ON FILE WITH THE PINAL COUNTY RECORDERS
OFFICE, FOR COMPLETE INFORMATION OF PLAT
AND CC&T'S CALL (520) 868-7100.

VICINITY MAP

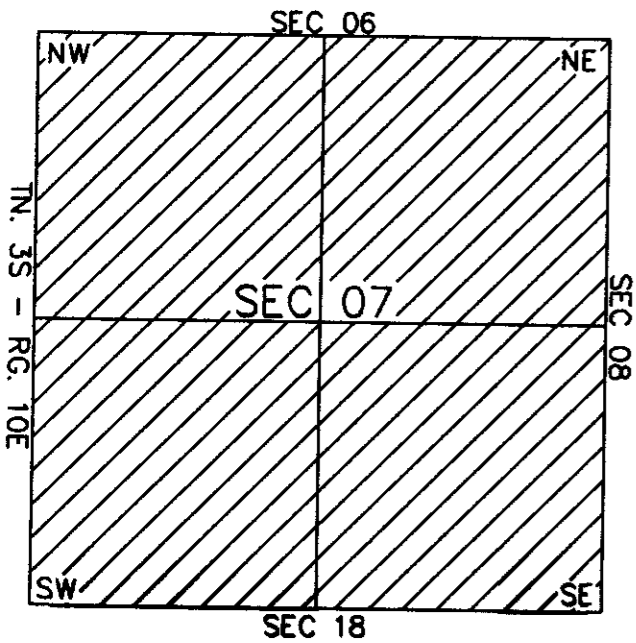

SCALE: 1" = 600'

08-17-2001

SEE MAP 201-33

PINAL COUNTY ASSESSORS MAP