

SEC. 21 TN.4S RG.10E

SEE MAP 201-19

201-23


AREA CODE
0000

SPECIAL DISTRICTS
00000
00000

THIS MAP IS FOR TAX PURPOSES ONLY.

THIS OFFICE WILL NOT ASSUME LIABILITY FOR REPRESENTATION, MEASUREMENTS OR ACREAGE.


SEE MAP 201-22

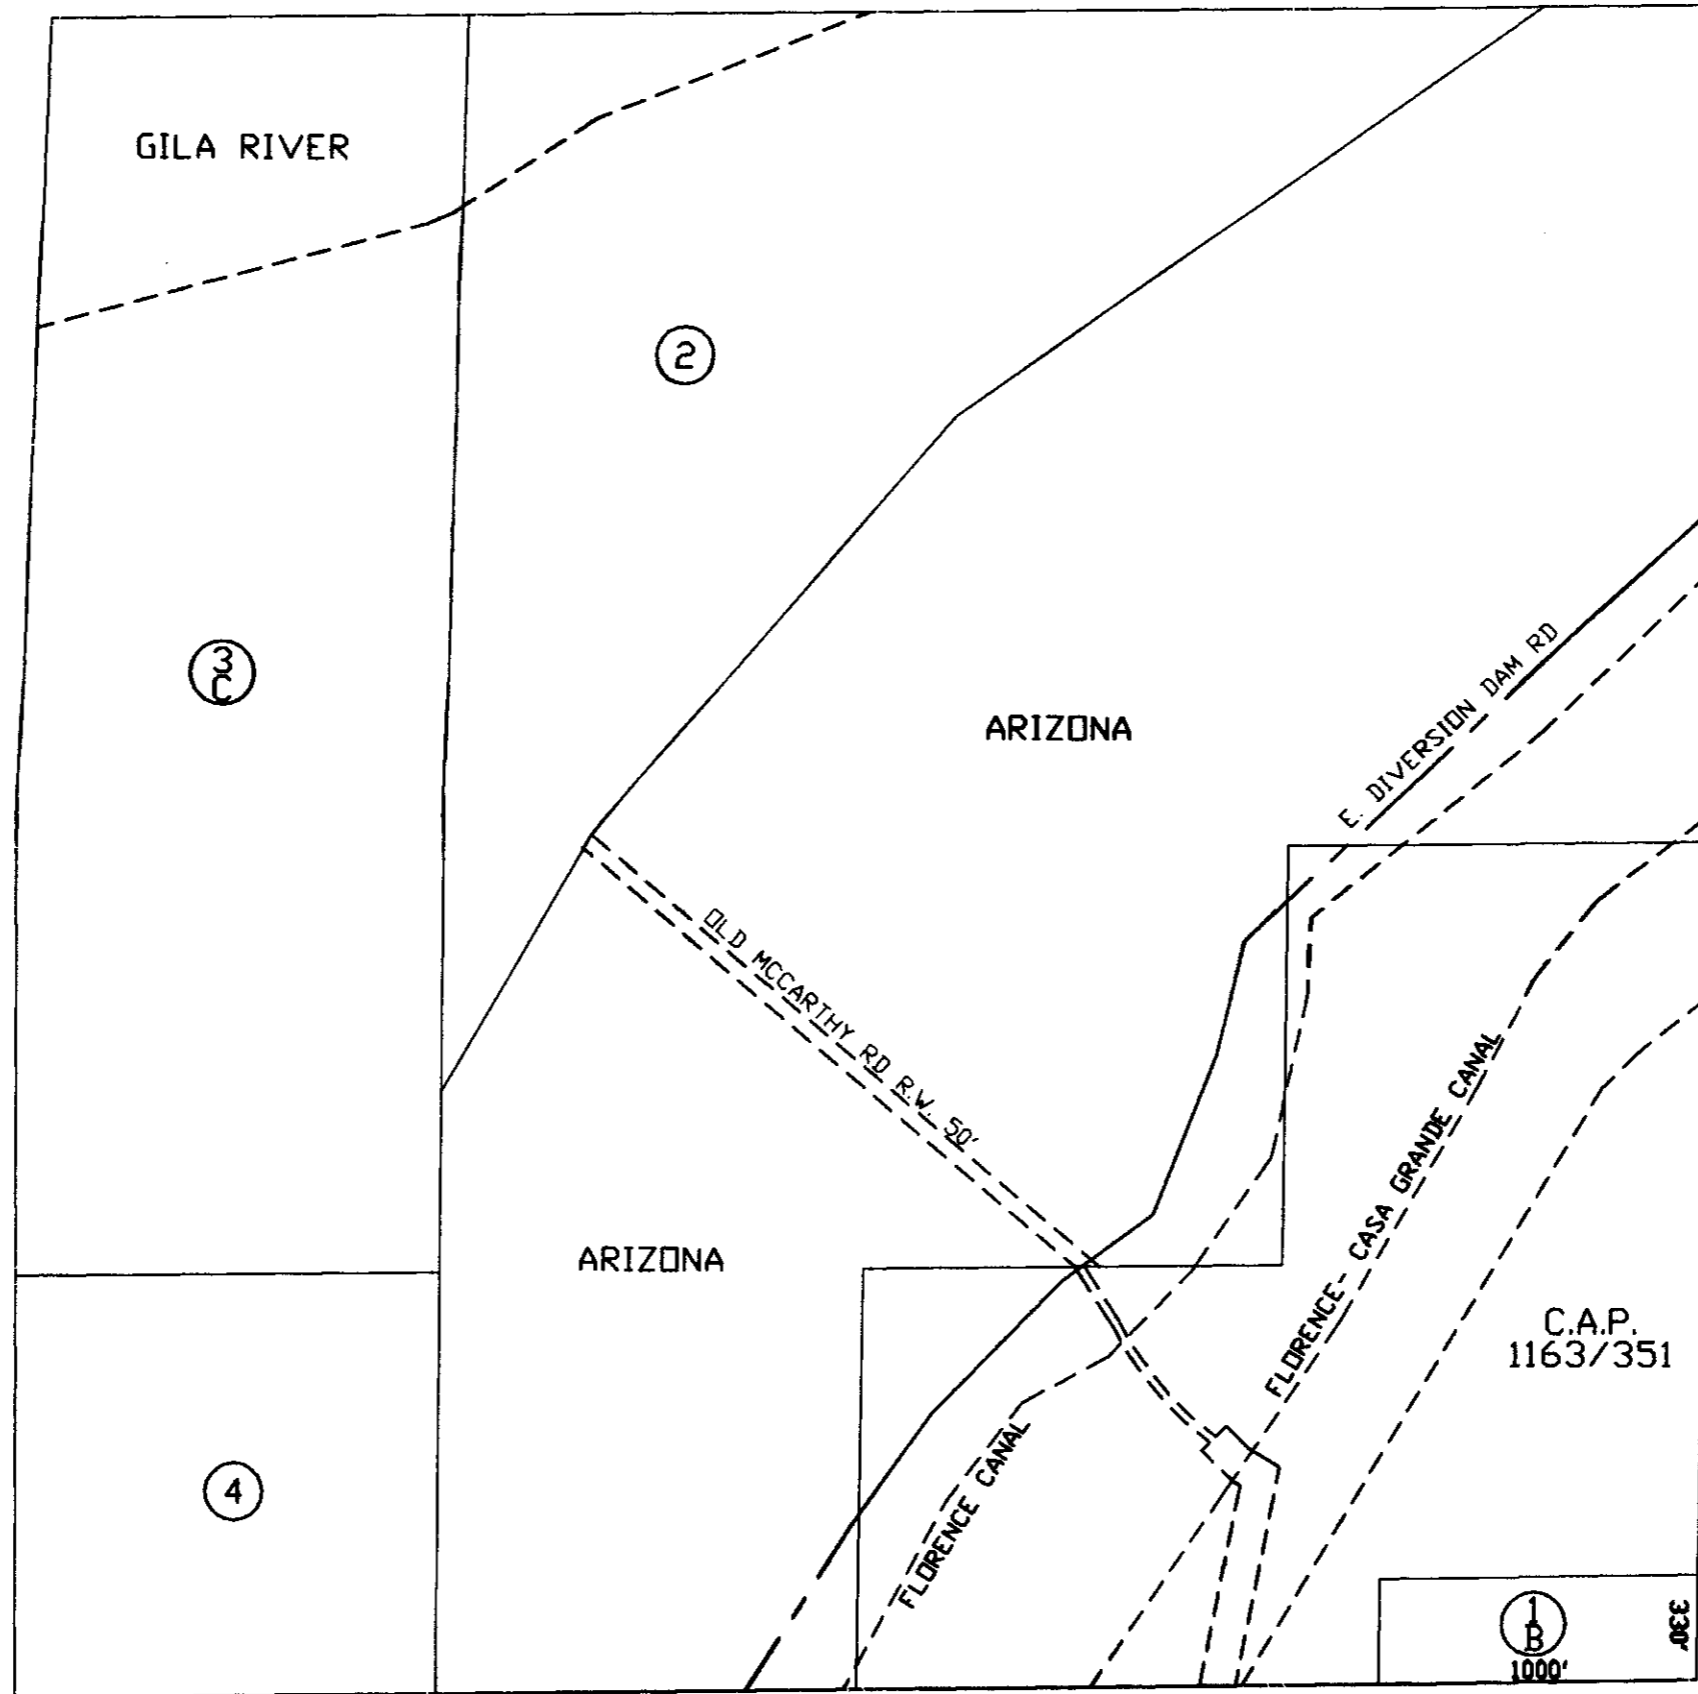

SEE MAP 201-24

THE ORIGINAL PLAT OF THIS SUBDIVISION IS ON FILE WITH THE PINAL COUNTY RECORDERS OFFICE, FOR COMPLETE INFORMATION OF PLAT AND CC&R'S CALL (520) 868-7100.

VICINITY MAP

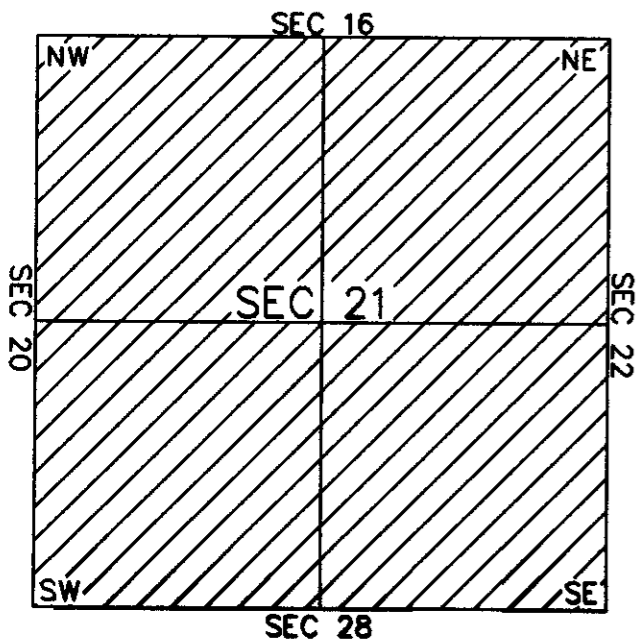

SEE MAP 201-25



SCALE: 1" = 600'

08-17-2001