

SEC. 18 TN.3S RG.11E

201-10


SEE MAP 201-05

AREA CODE
0000

SPECIAL DISTRICTS
00000
00000

THIS MAP IS FOR TAX PURPOSES ONLY.
THIS OFFICE WILL NOT ASSUME LIABILITY FOR
REPRESENTATION, MEASUREMENTS OR ACRES.


SEE MAP 201-01

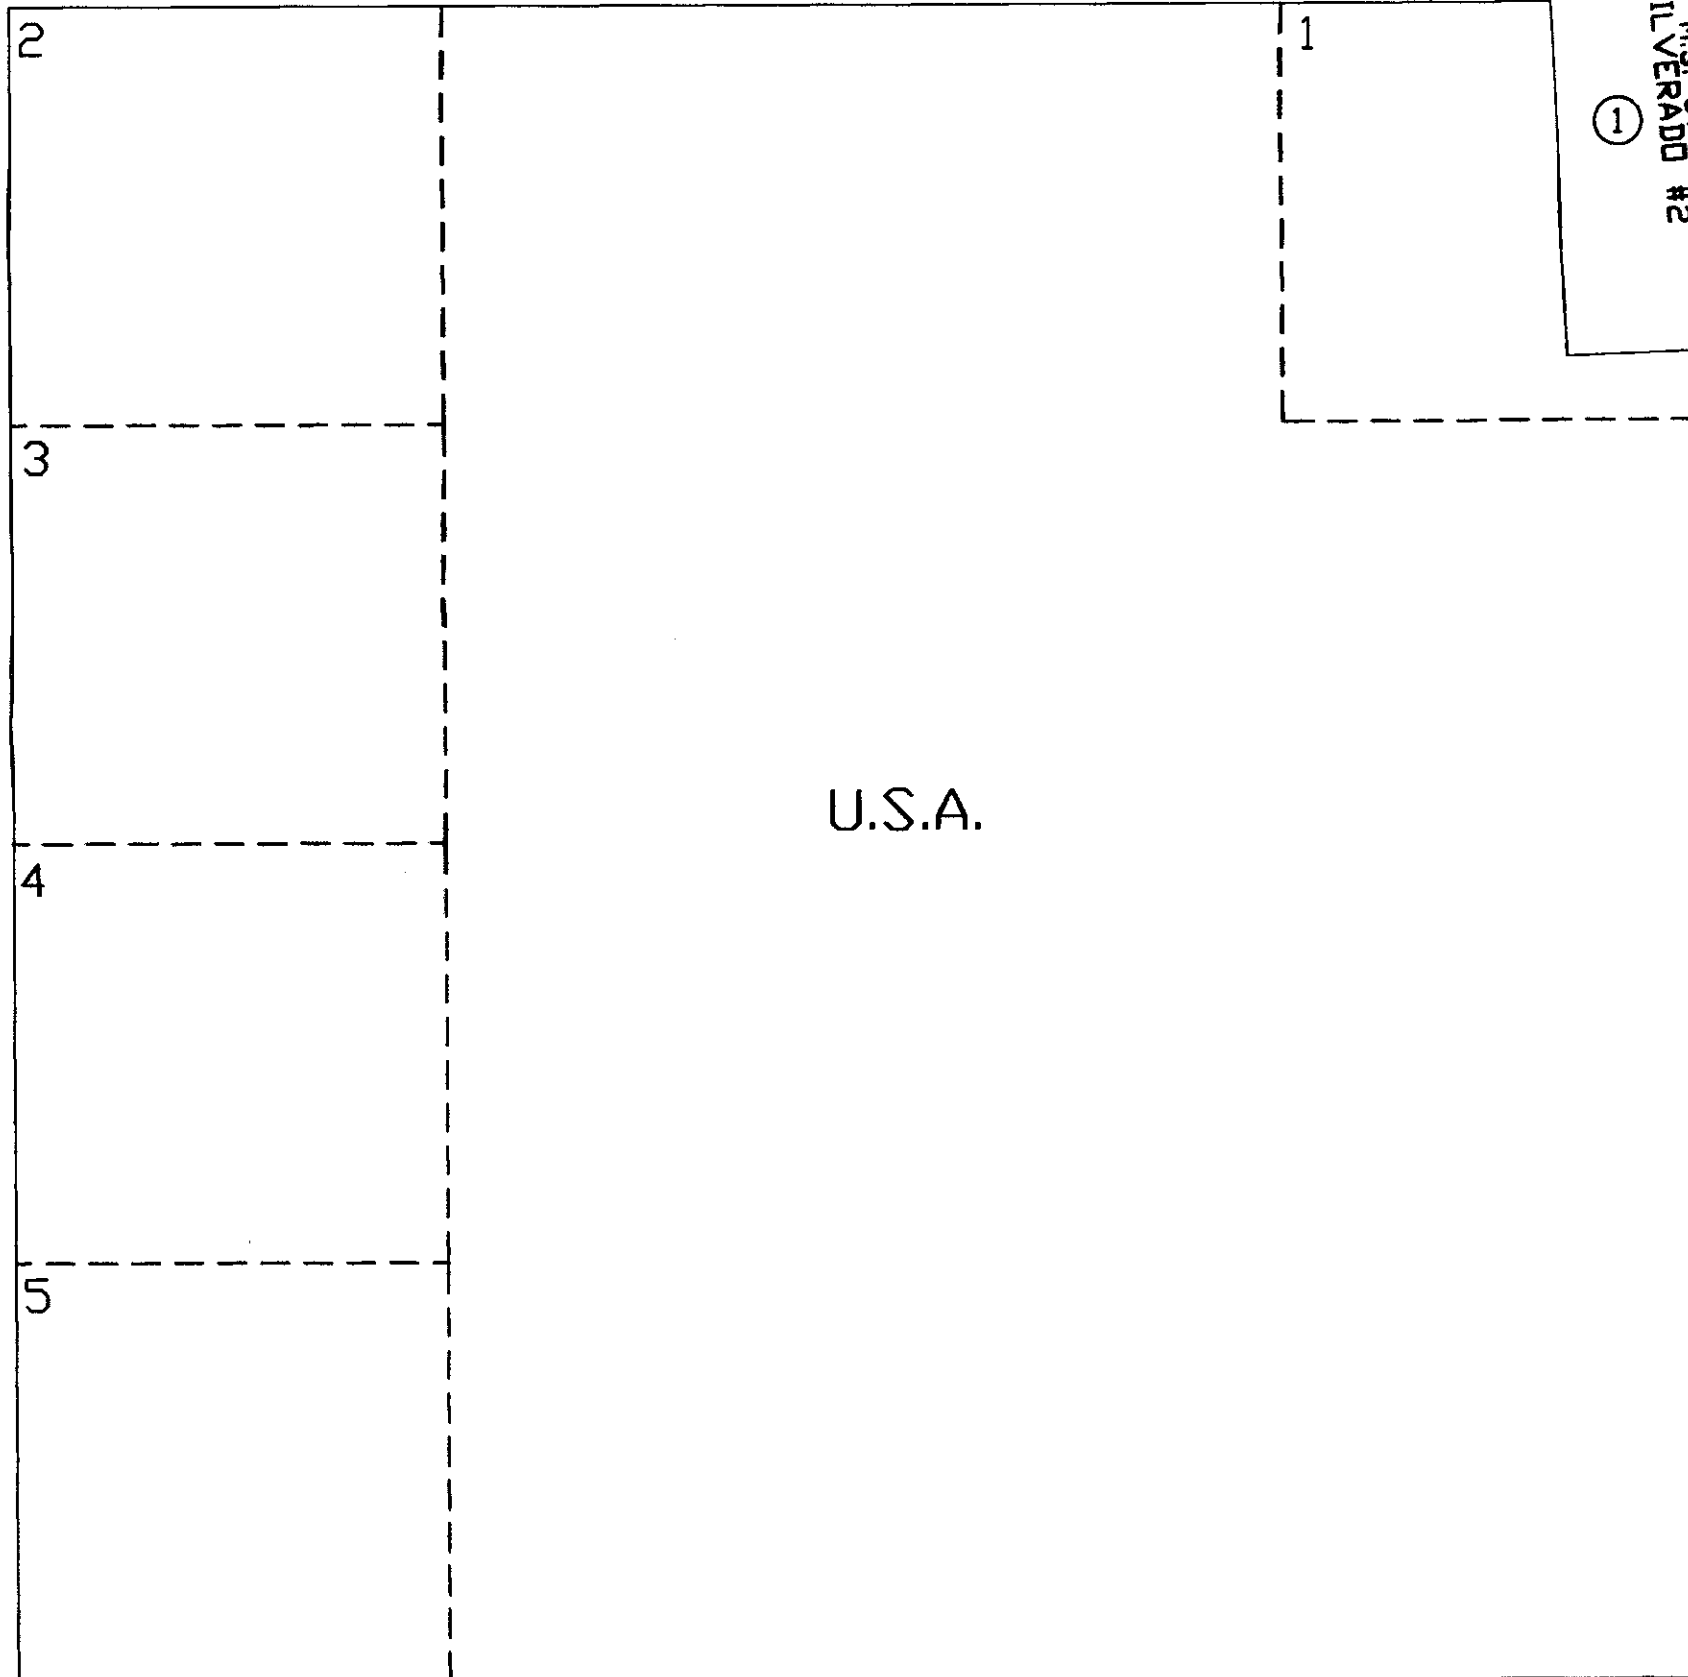

SEE MAP 201-09

THE ORIGINAL PLAT OF THIS SUBDIVISION IS
ON FILE WITH THE PINAL COUNTY RECORDERS
OFFICE, FOR COMPLETE INFORMATION OF PLAT
AND CC&R'S CALL (520) 868-7100.

VICINITY MAP

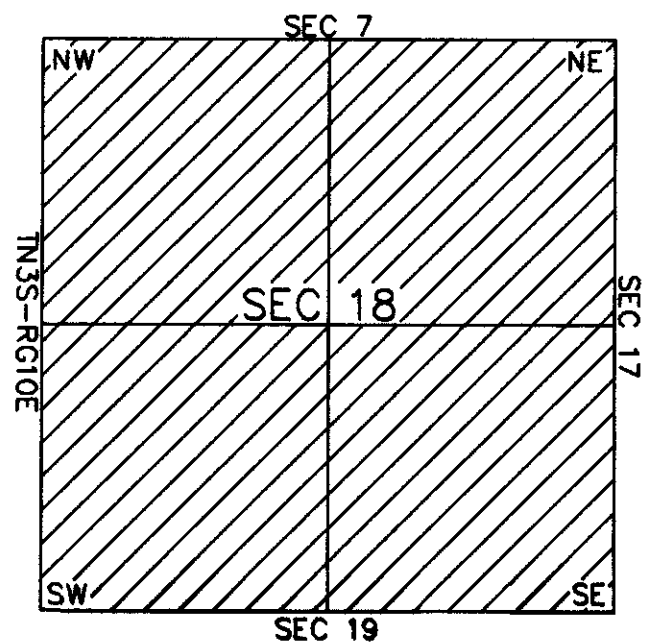

U.S.A.



SCALE: 1" = 600'

08-17-2001

SEE MAP 201-03

PINAL COUNTY ASSESSORS MAP