


SEE MAP 408-02
E. KENILWORTH RD

664.54'

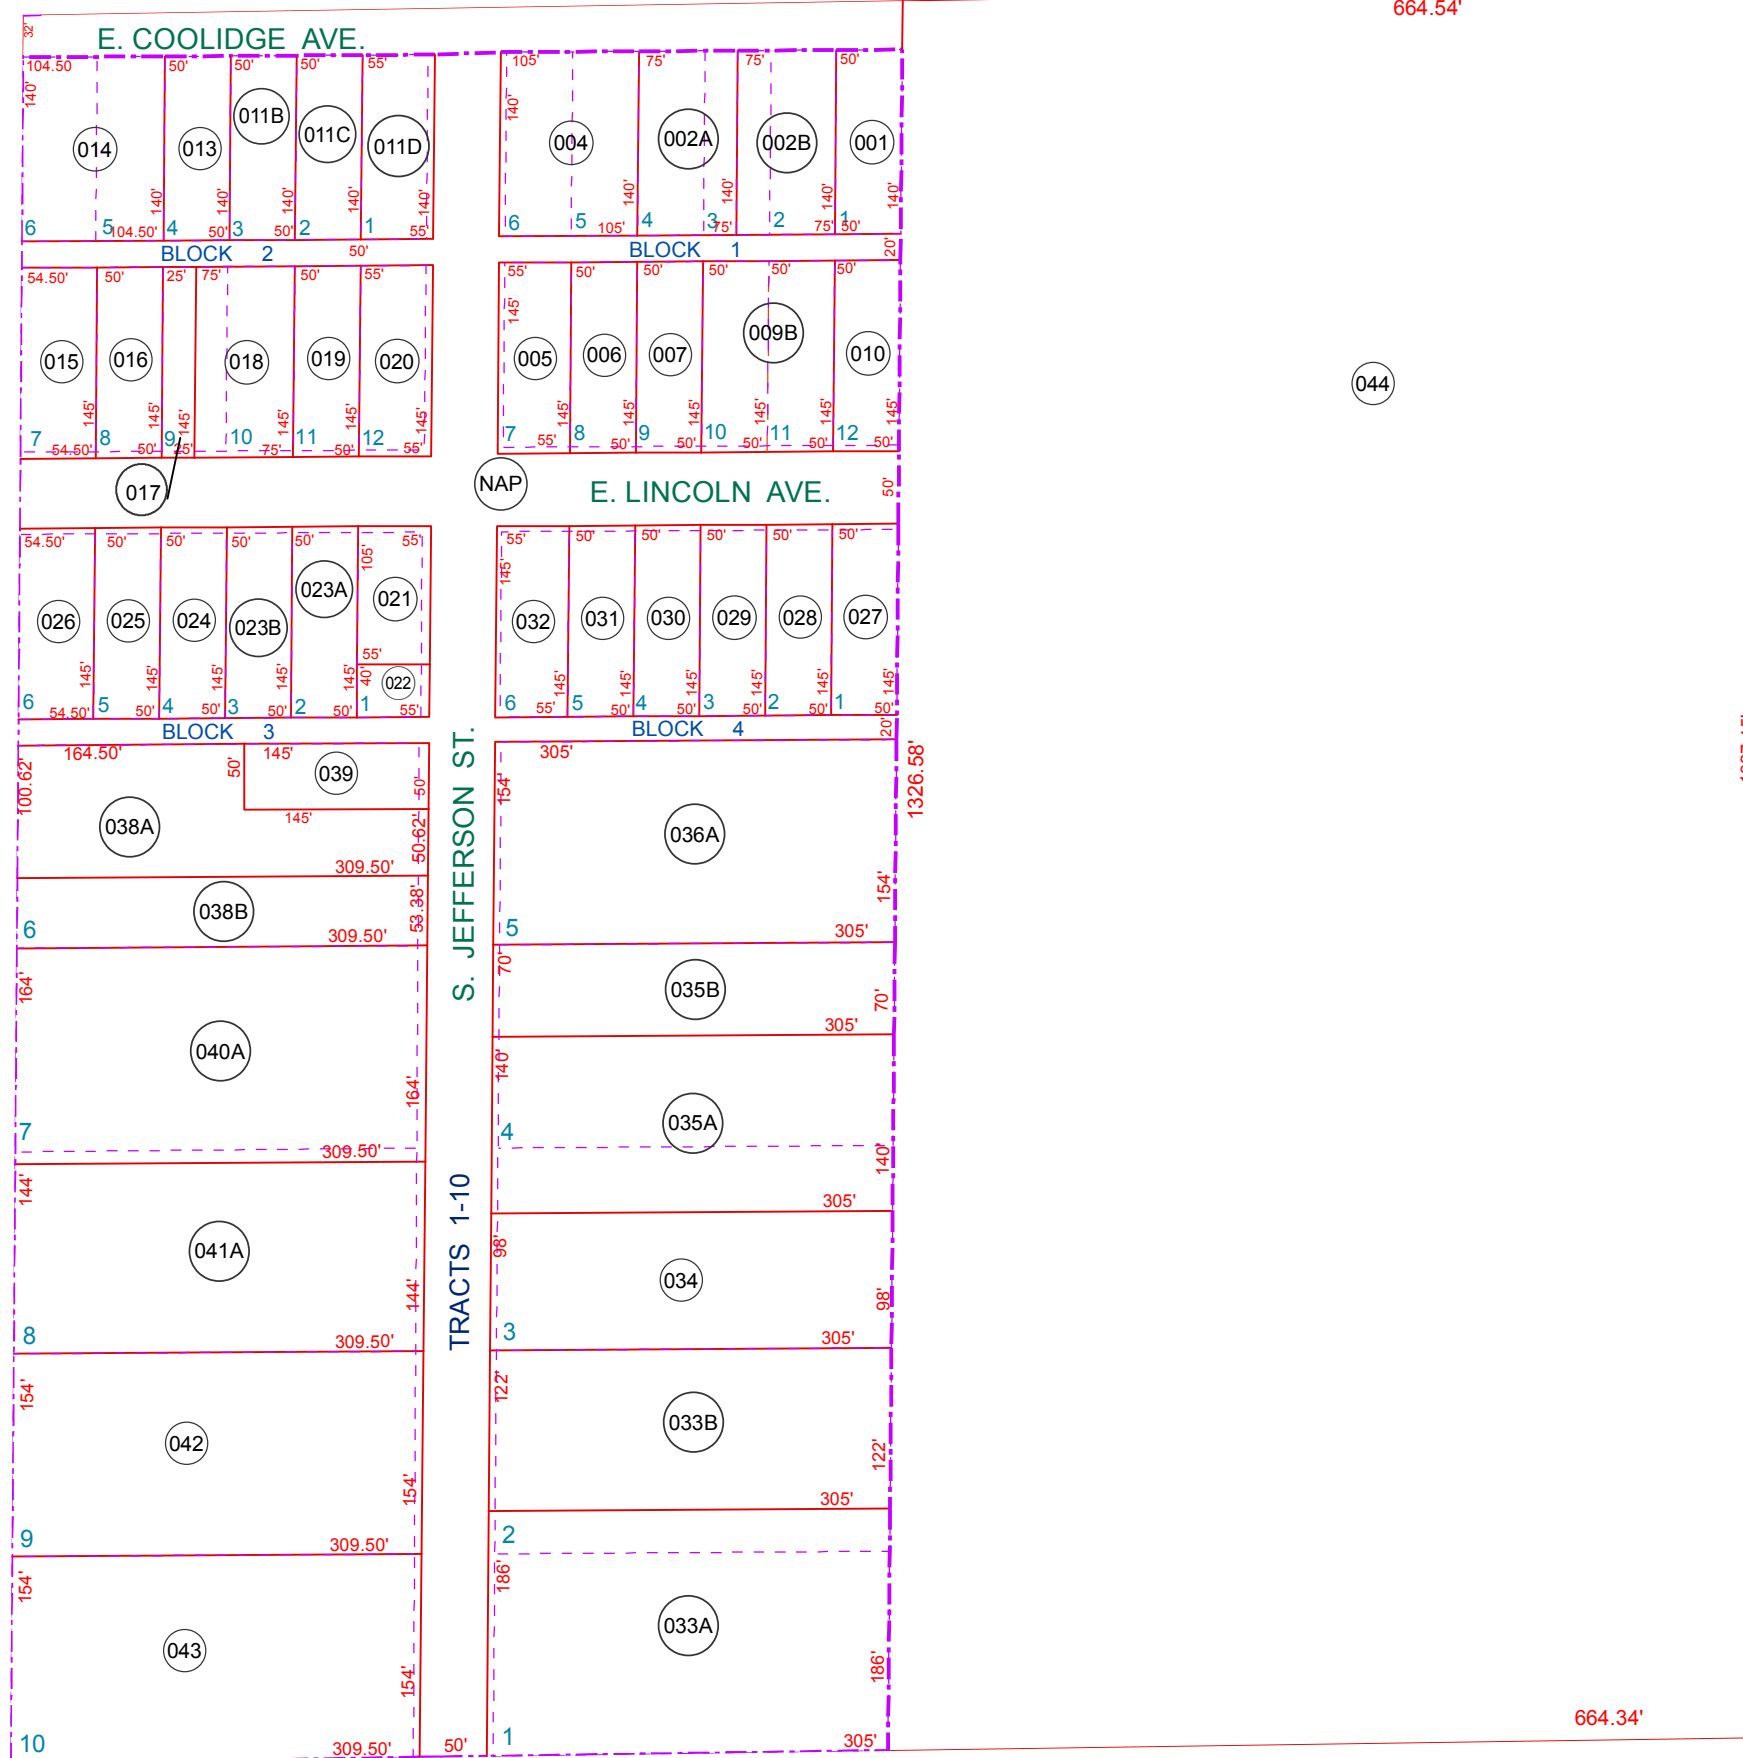

SEE MAP 205-12

N. CHRISTENSEN RD.

SEE MAP 209-24

044

SEE MAP 205-12

664.34'

BOOK - MAP


205-13

NE NE SEC. 27 T.05S. R.08E.

STOEGER UNIT 1

BK. 4 - PG. 1

LOCATION MAPS
R.E.

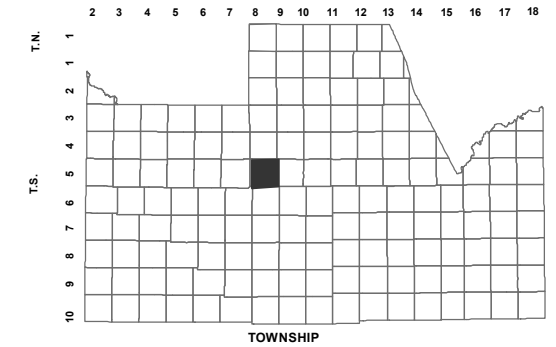

	6	5	4	3	2	1
	7	8	9 HWY 87 - 287	10 CHRISTENSEN RD	11 MAZINGER RD	12
MACRAE RD	18	17	16 FLORENCE AVE	15	14	13 ATTAWAY RD
	19	20	21 KENWORTHY RD	22 ARIZONA BLVD	23 COOLIDGE AVE	24
	30	29	28	27	26	25
	31	32	33 BARTLETT RD	34	35	36
	SECTION					



Revised: 8/27/2015

By: **TH**



PINAL COUNTY
wide open opportunity

Pinal County Assessor

THIS MAP DOES NOT REPRESENT A SURVEY. NO LIABILITY IS ASSUMED FOR THE ACCURACY OF THE DATA DELINEATED HEREIN, EITHER EXPRESSED OR IMPLIED BY PINAL COUNTY OR ITS EMPLOYEES. THIS MAP IS COMPILED FROM OFFICIAL RECORDS, INCLUDING PLATS, SURVEYS, RECORDED DEEDS AND CONTRACTS, AND ONLY CONTAINS INFORMATION REQUIRED FOR THE PINAL COUNTY ASSESSOR'S OFFICE PURPOSES.