


SEE MAP 205-14_1

WALLACE ACRES

E. PALO VERDE AVE.

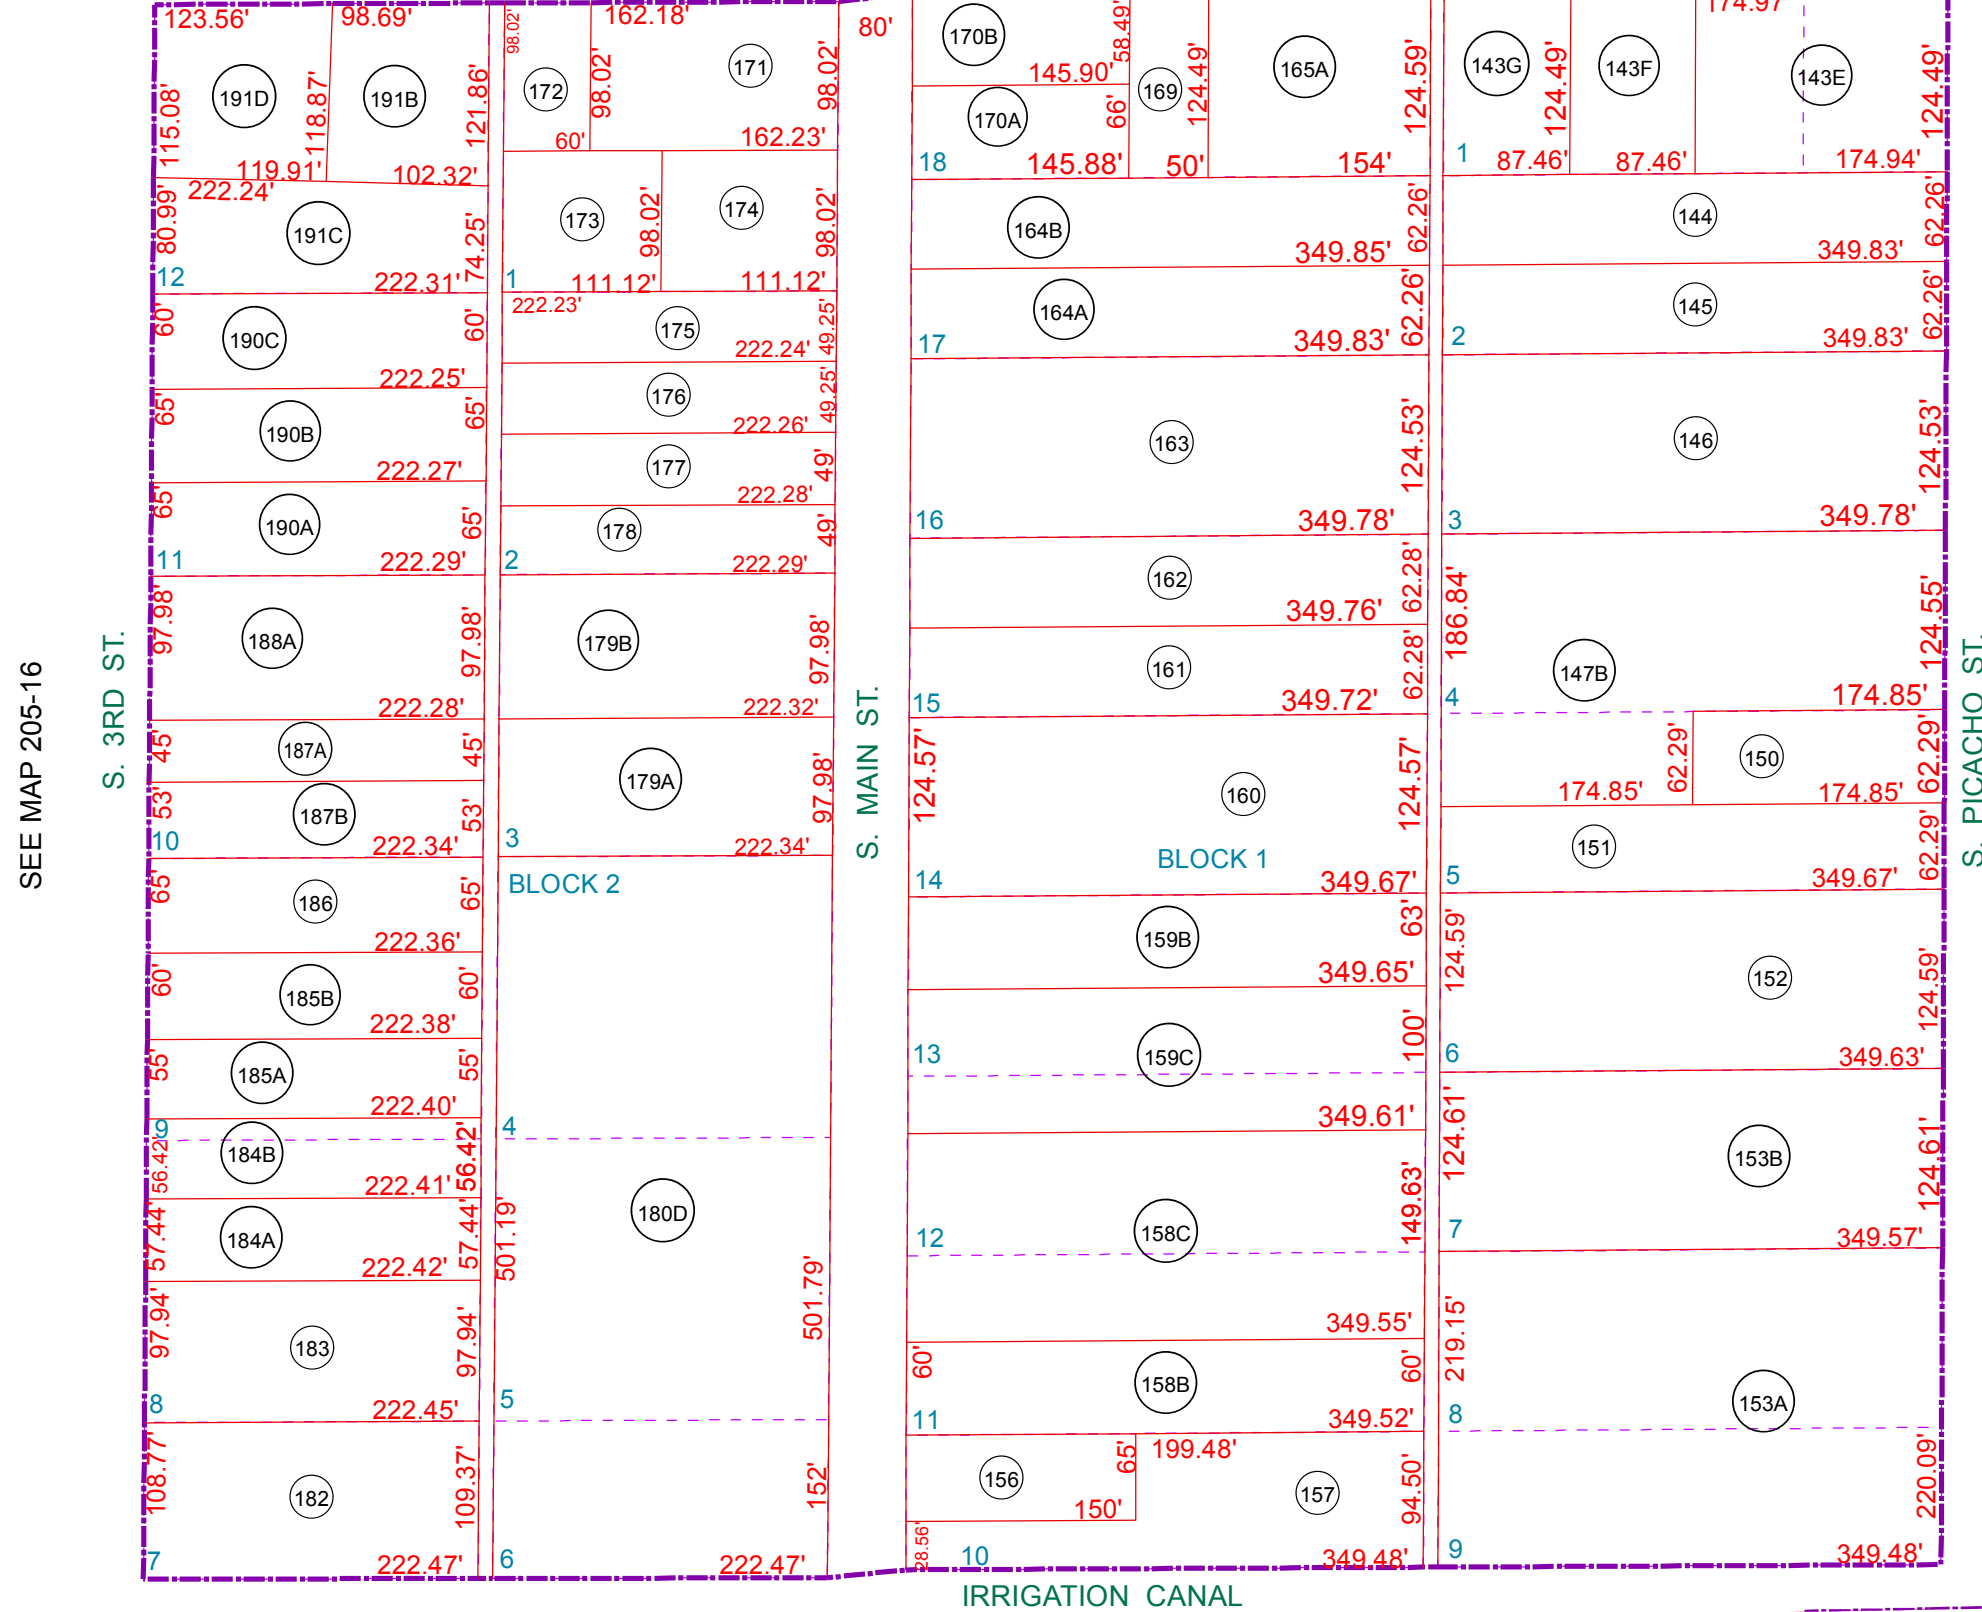

SEE MAP 205-12

SEE MAP 205-16

SEE MAP 205-12


BOOK - MAP

205-14_2

SE NW SEC. 27 T.05S. R.08E.

WALLACE ACRES: BK. 5 - PG. 5

LOCATION MAPS

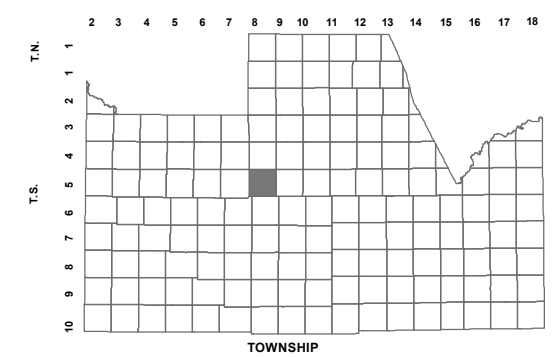

6	5	4	3	2	1
7	8	9	10	11	12
18	17	16	15	14	13
19	20	21	22	23	24
30	29	28	27	26	25
31	32	33	34	35	36

SECTION BARTLETT RD.



Revised: 9/14/2015

By: CM



PINAL COUNTY
wide open opportunity

Pinal County Assessor

THIS MAP DOES NOT REPRESENT A SURVEY. NO LIABILITY IS ASSUMED FOR THE ACCURACY OF THE DATA DELINEATED HEREIN, EITHER EXPRESSED OR IMPLIED BY PINAL COUNTY OR ITS EMPLOYEES. THIS MAP IS COMPILED FROM OFFICIAL RECORDS, INCLUDING PLATS, SURVEYS, RECORDED DEEDS AND CONTRACTS, AND ONLY CONTAINS INFORMATION REQUIRED FOR THE PINAL COUNTY ASSESSOR'S OFFICE PURPOSES.