

AREA CODE
2103

SPECIAL DISTRICTS
24001

THIS MAP IS FOR TAX PURPOSES ONLY.

THIS OFFICE WILL NOT ASSUME LIABILITY FOR
REPRESENTATION, MEASUREMENTS OR ACREAGE.

SEC. 22 TN.5S RG.8E


SEE MAP 205-20 1/2

205-20 2/2


KENILWORTH GARDENS PHASE I CAB "C" SLIDE 193

THE ORIGINAL PLAT OF THIS SUBDIVISION IS
ON FILE WITH THE PINAL COUNTY RECORDERS
OFFICE, FOR COMPLETE INFORMATION OF PLAT
AND GC&R'S CALL (520) 868-7100.

VICINITY MAP

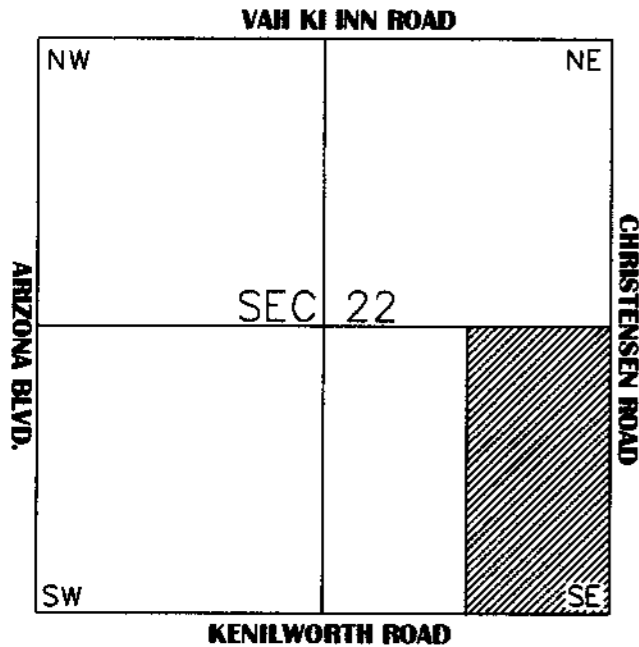

SEE MAP 205-02

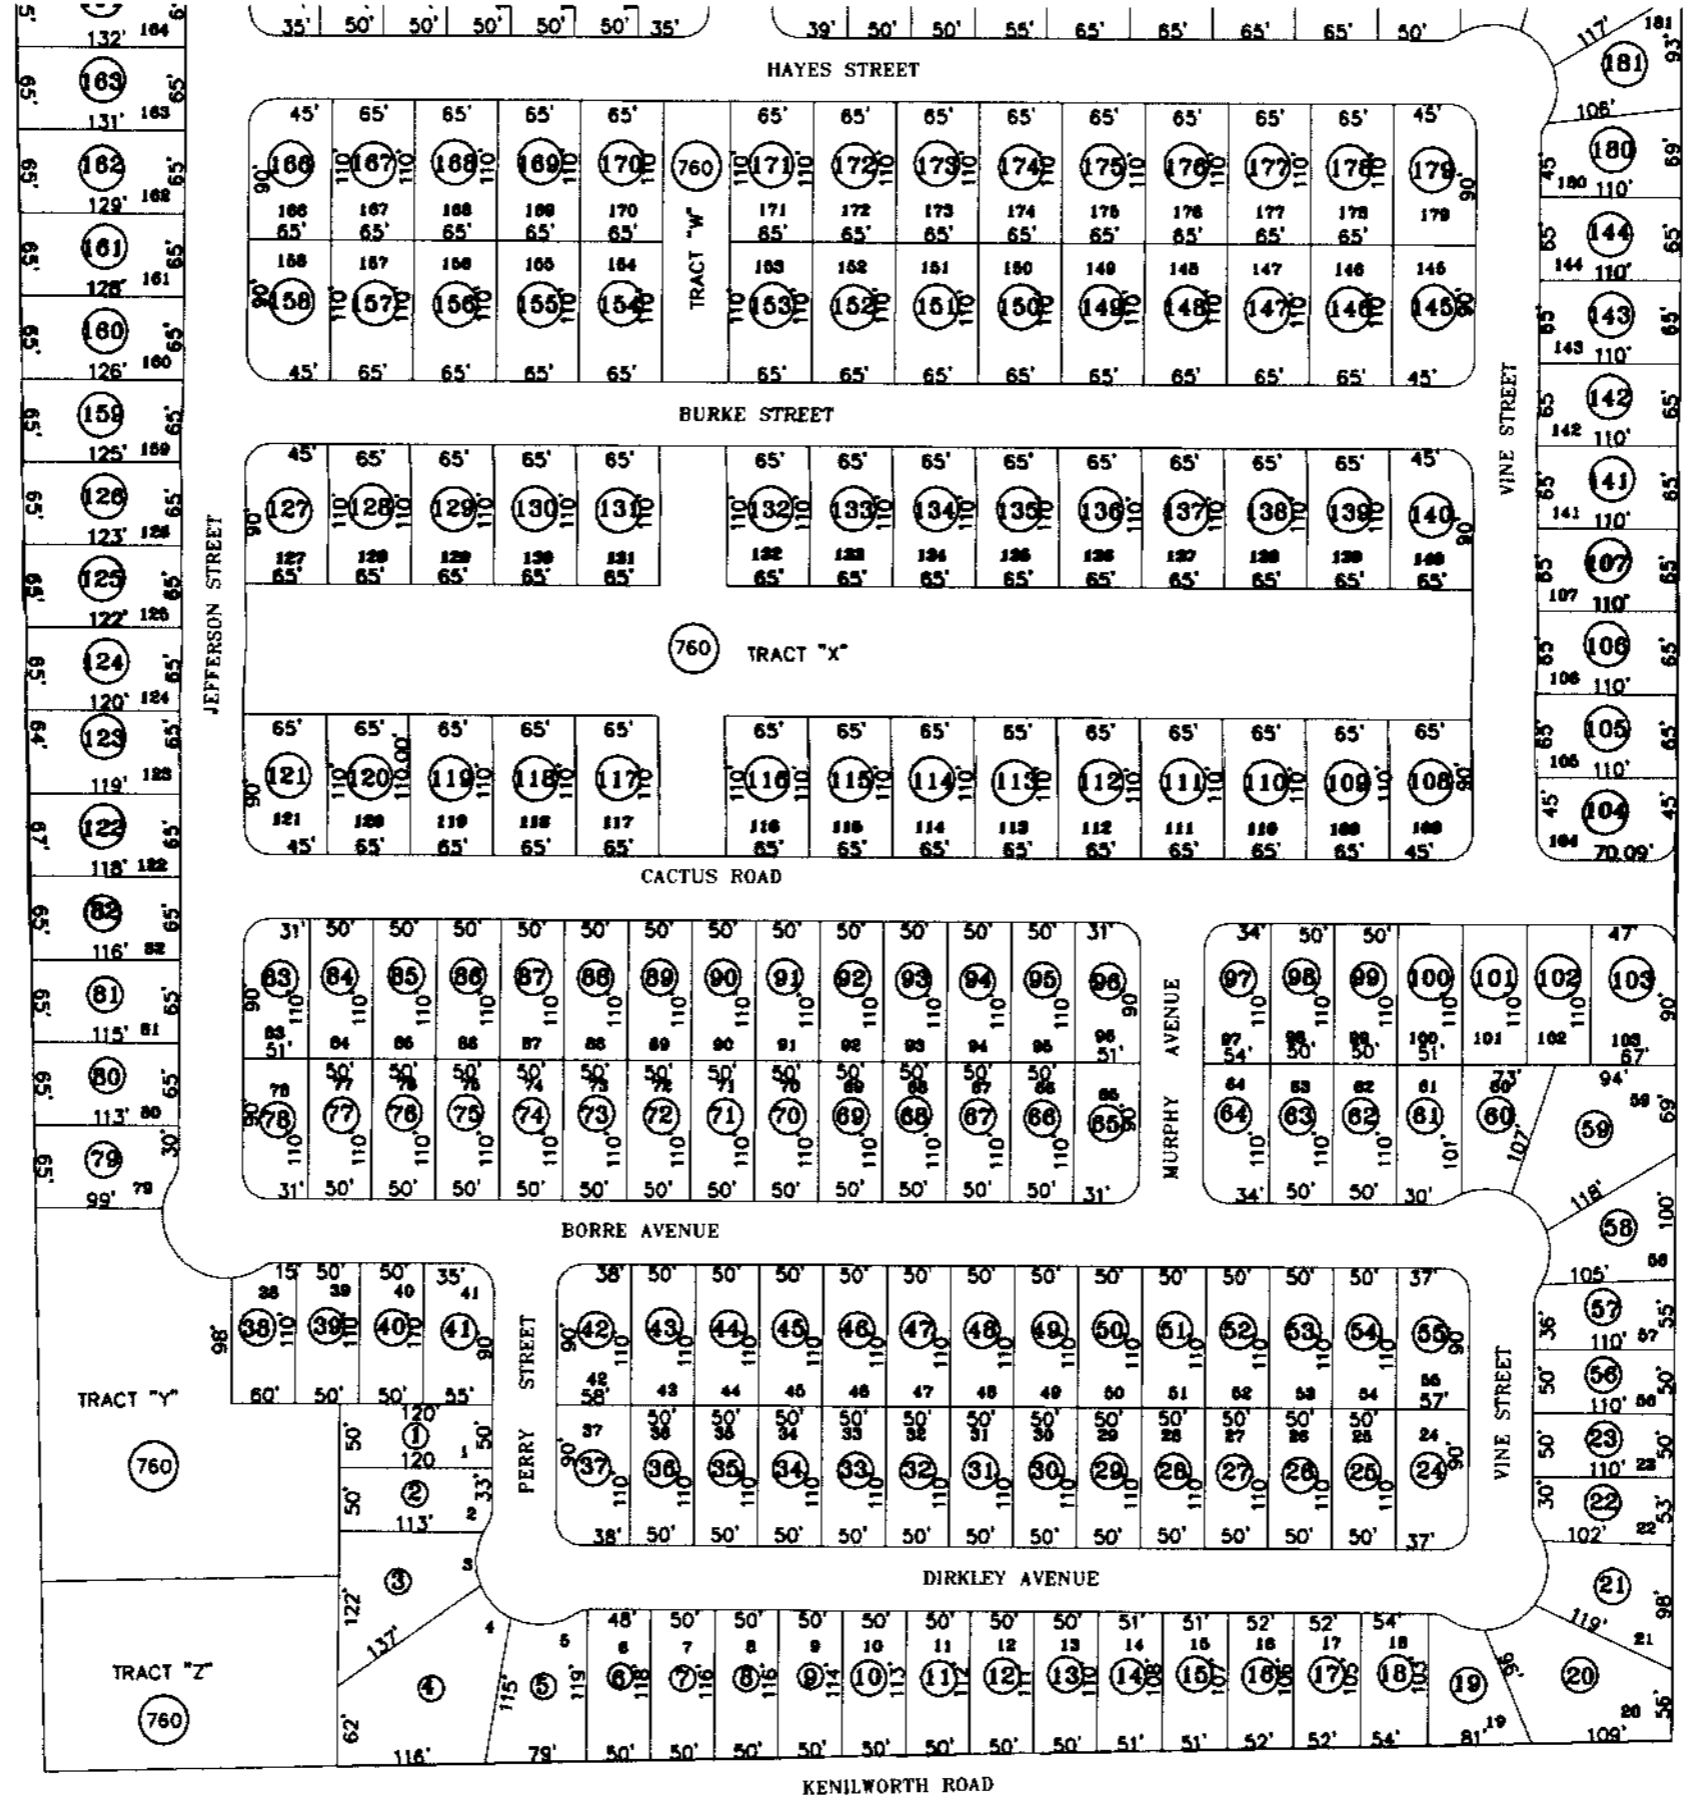

SEE MAP 205-02



SCALE: 1" = 150'

01-10-2001

SEE MAP 205-02