


SEE MAP 205-17

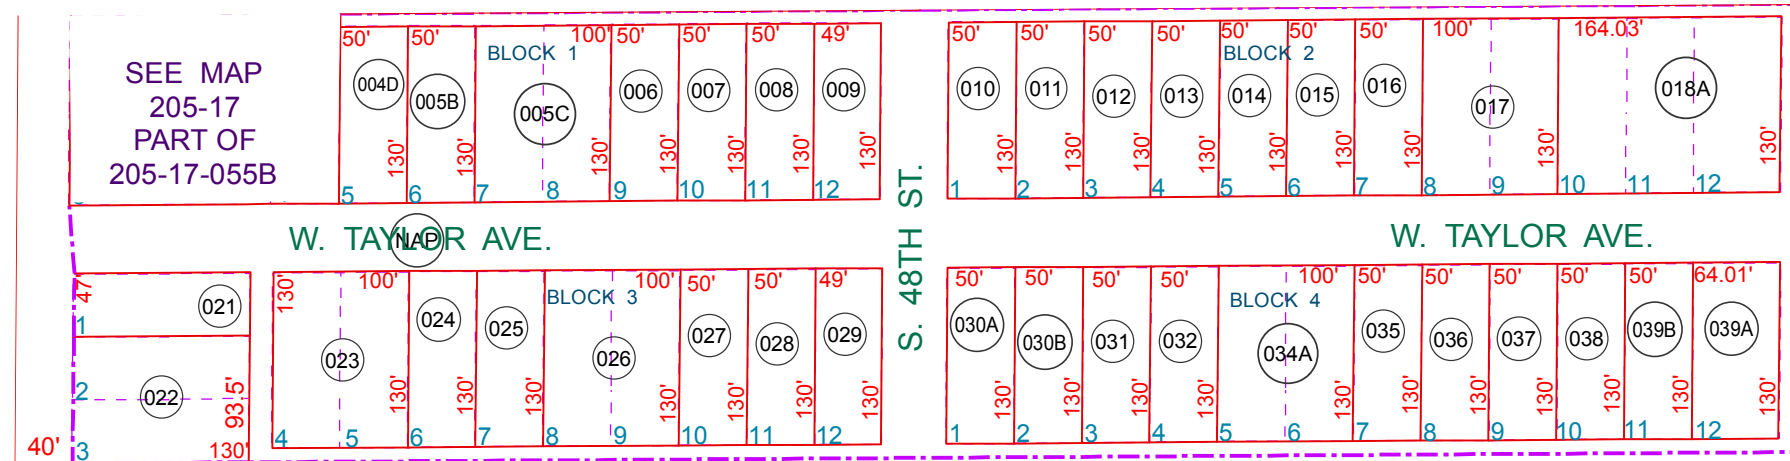

W. TAYLOR AVE.

W. TAYLOR AVE.

S. 48TH ST.


HOHOKAM

040A

S. 3RD ST.

SEE MAP 204-14_2
ARIZONA BLVD.

SEE MAP 204-12

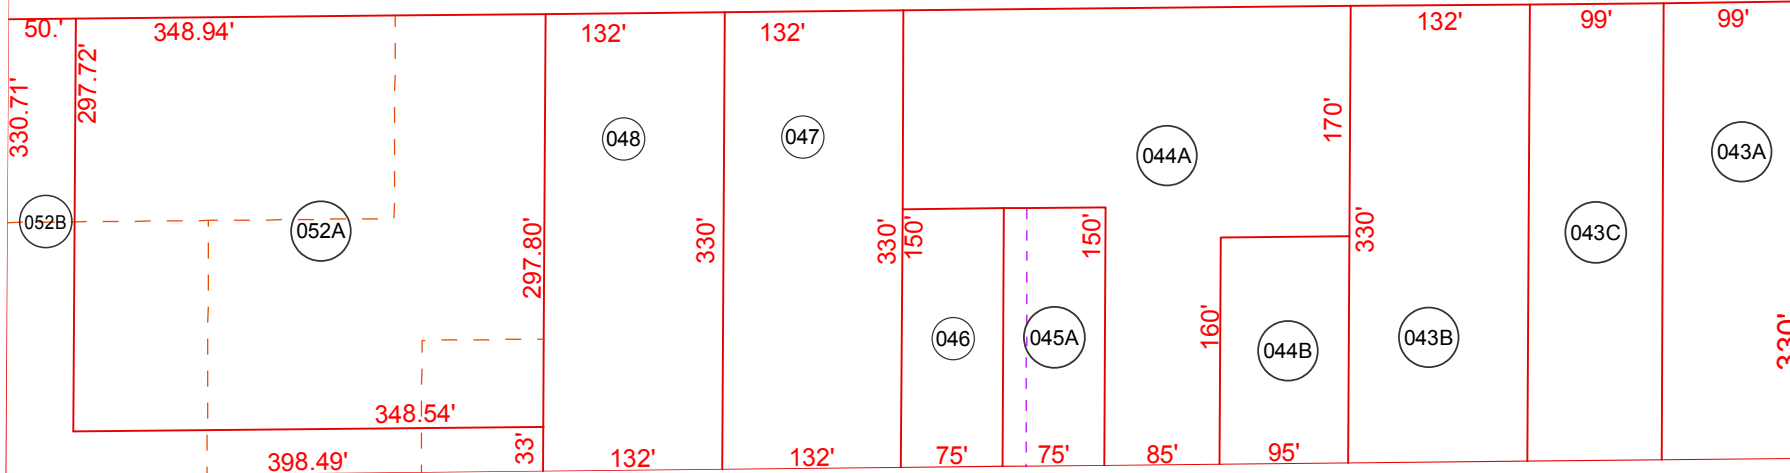

W MARTIN RD.

SEE MAP 209-32


BOOK - MAP

205-18

SW SW SEC. 27 T.05S. R.08E.

McINTYRE 2ND ADDITION
BOOK 5 - PAGE 31

LOCATION MAPS
R.E.

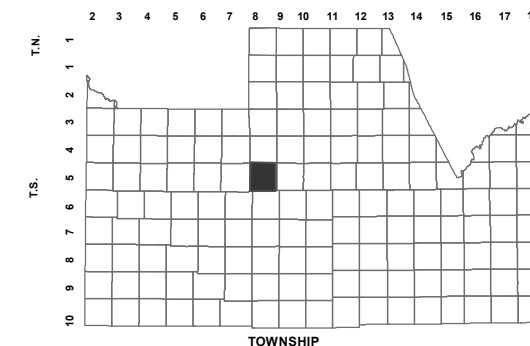

6	5	4	3	2	1
7	8	9	10	11	12
18	17	16	15	14	13
19	20	21	22	23	24
30	29	28	27	26	25
31	32	33	34	35	36

SECTION



Revised: 4/16/2014

By: **TH**



PINAL COUNTY
wide open opportunity

Pinal County Assessor

THIS MAP DOES NOT REPRESENT A SURVEY. NO LIABILITY IS ASSUMED FOR THE ACCURACY OF THE DATA DELINEATED HEREIN, EITHER EXPRESSED OR IMPLIED BY PINAL COUNTY OR ITS EMPLOYEES. THIS MAP IS COMPILED FROM OFFICIAL RECORDS, INCLUDING PLATS, SURVEYS, RECORDED DEEDS AND CONTRACTS, AND ONLY CONTAINS INFORMATION REQUIRED FOR THE PINAL COUNTY ASSESSOR'S OFFICE PURPOSES.