

FINISTERRE RANCHETTES

AREA CODE
0000

SPECIAL DISTRICTS
00000
00000

THIS MAP IS FOR TAX PURPOSES ONLY.

THIS OFFICE WILL NOT ASSUME LIABILITY FOR
REPRESENTATION, MEASUREMENTS OR ACREAGE.


BK. 1 (SUR) - PG. 73

BK. 1 (SUR) - PG. 93

THE ORIGINAL PLAT OF THIS SUBDIVISION IS
ON FILE WITH THE PINAL COUNTY RECORDERS
OFFICE, FOR COMPLETE INFORMATION OF PLAT
AND CCR's CALL (520) 868-7100.


SEE MAP 202-21

N FULSOM ROAD

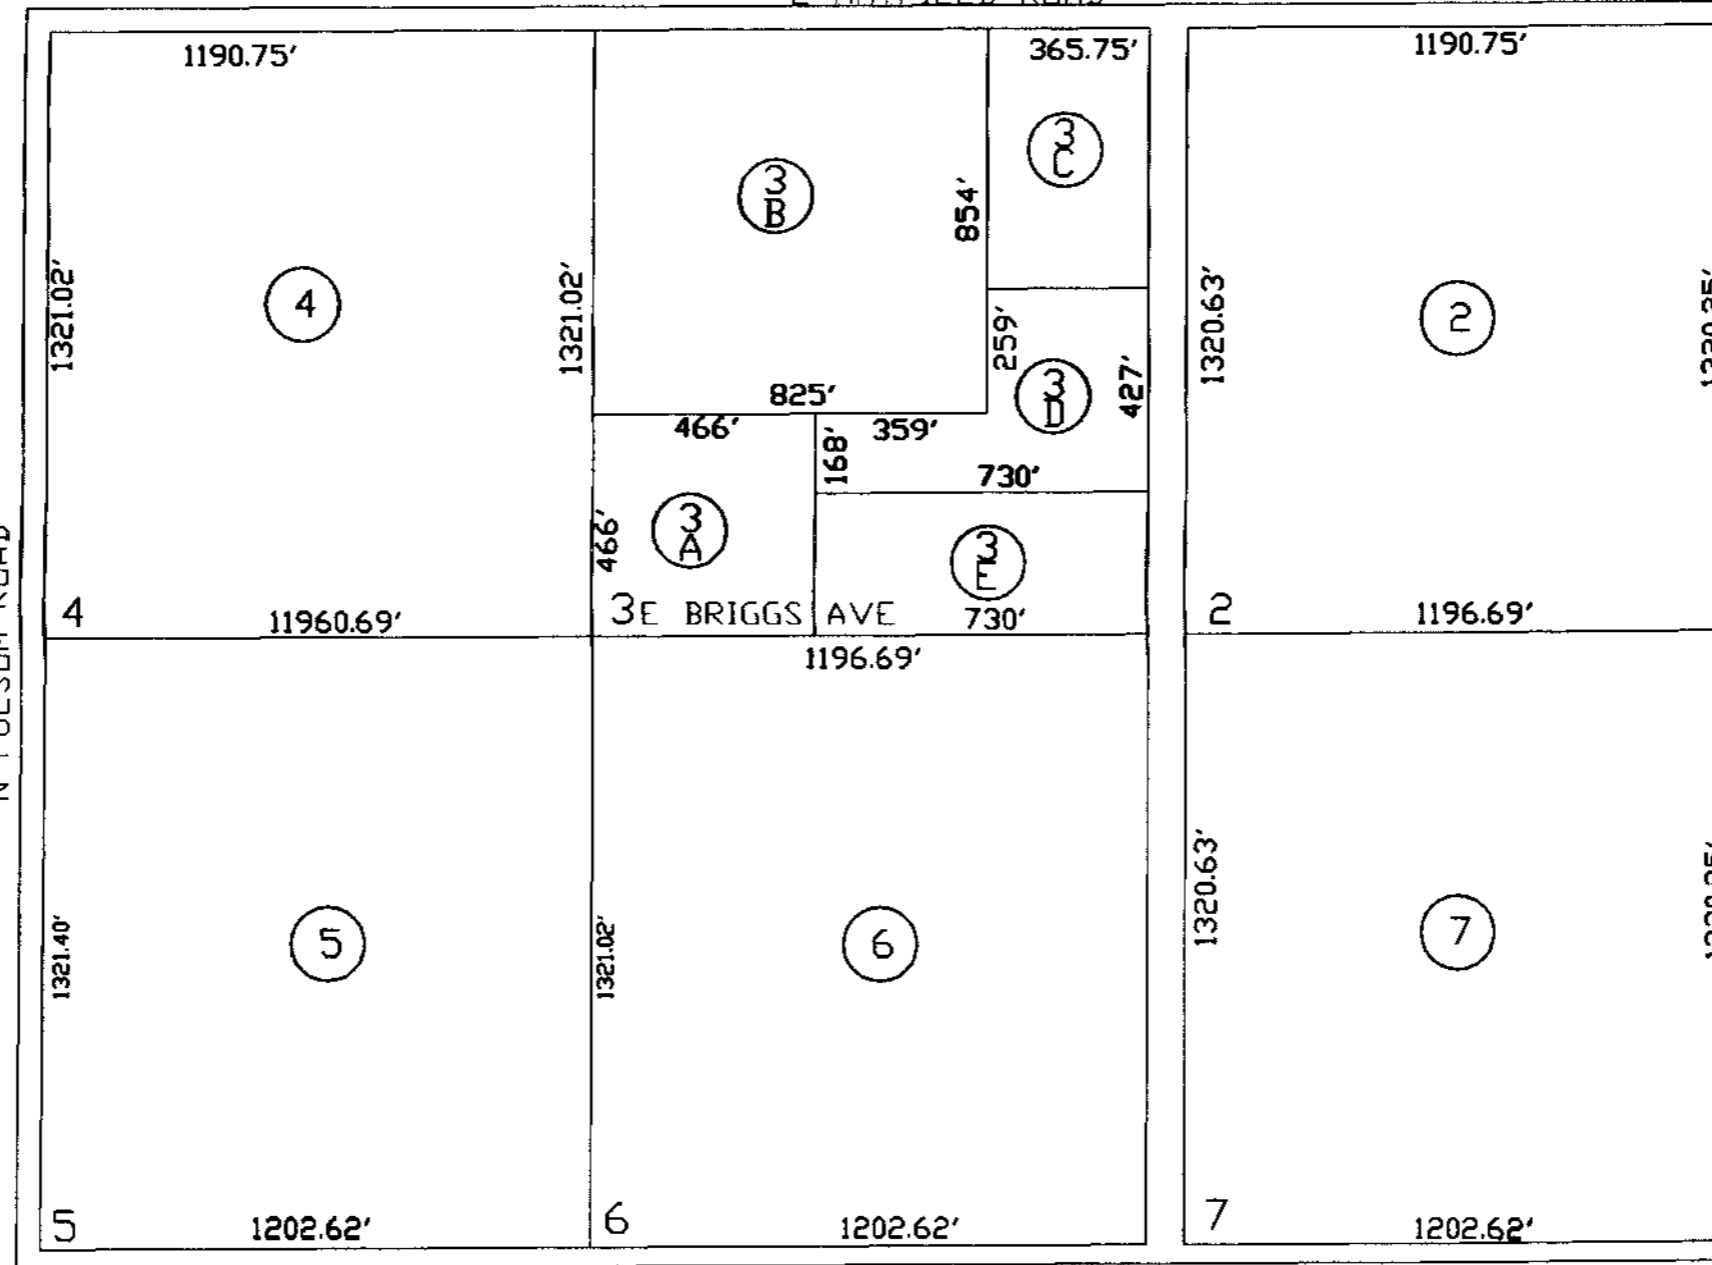

SEE MAP 206-01

VICINITY MAP

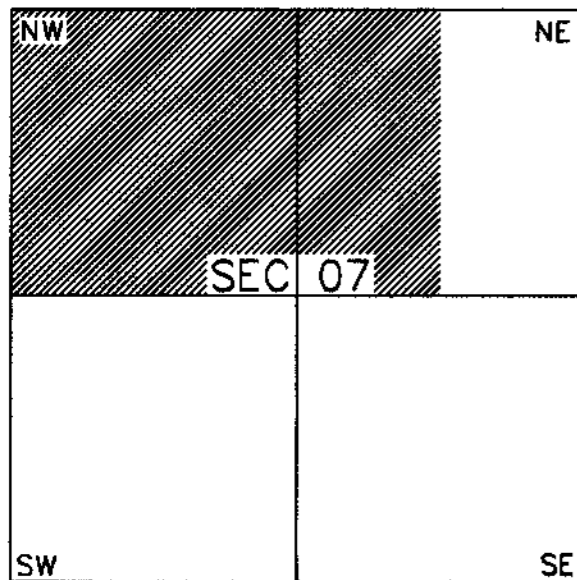

FLORENCE-KELVIN HWY

SEE MAP 206-01



SCALE: 1" = 600'

08-10-2001