


SEE MAP 206-08_2
PINEBROOKE LN

NE CORNER

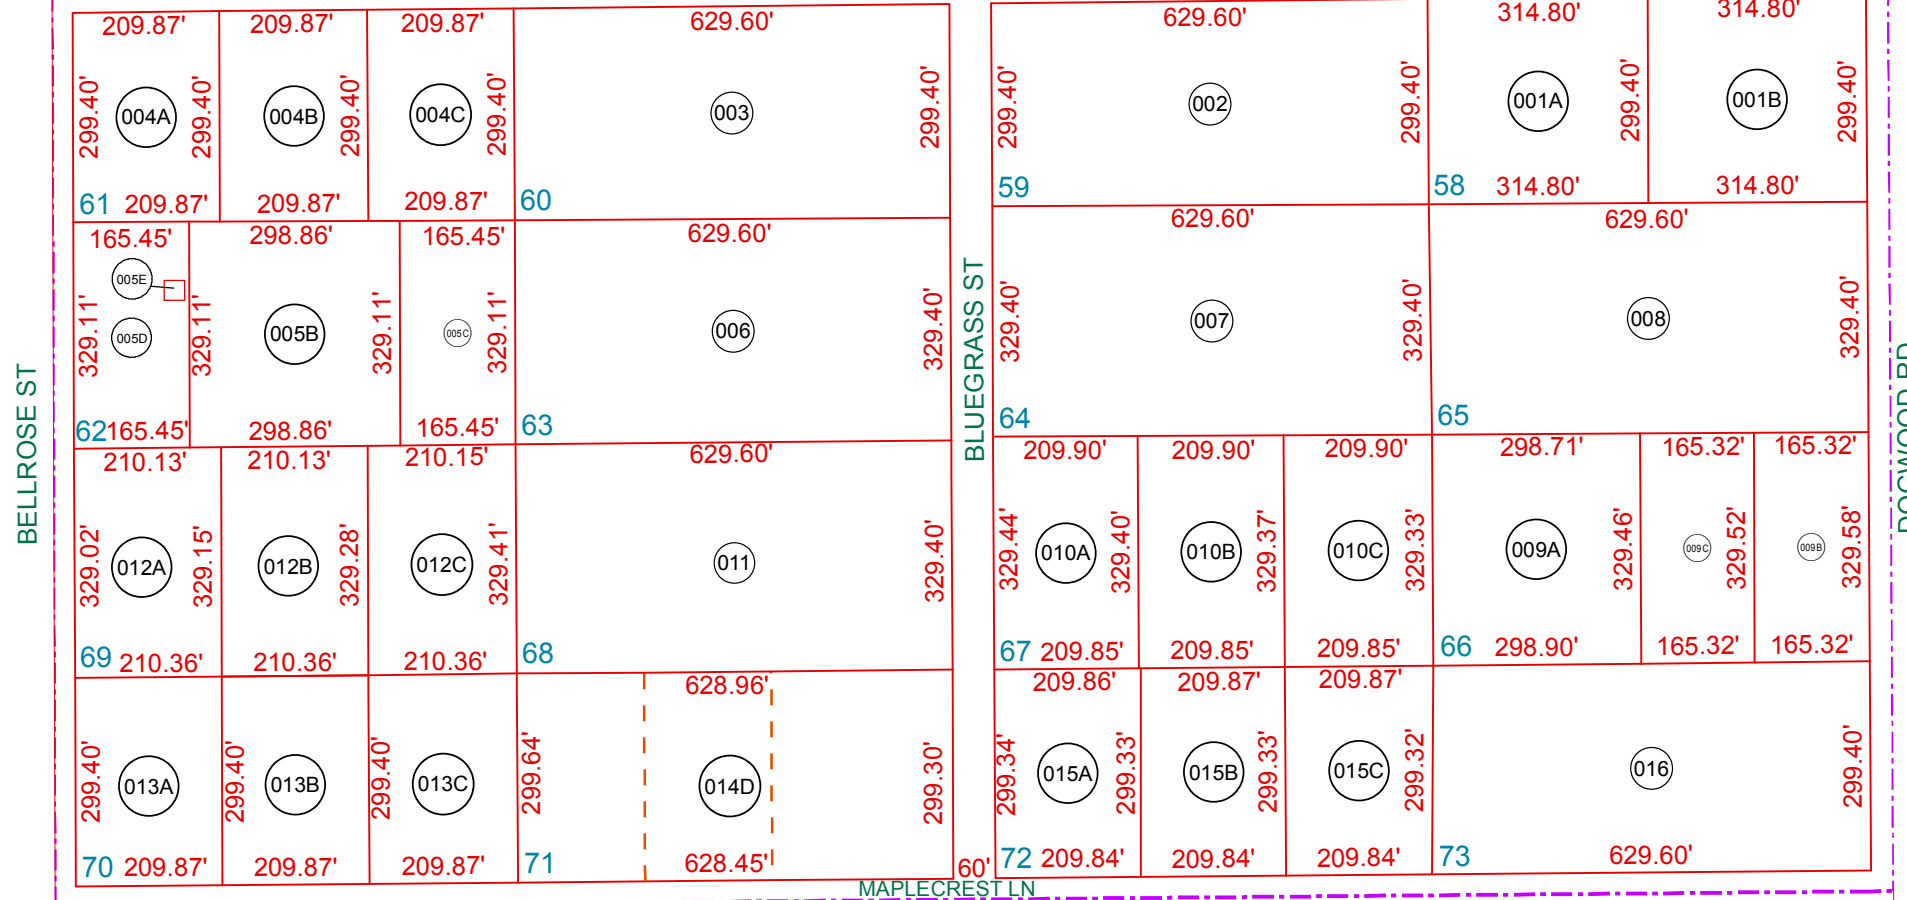

SEE MAP 206-01_1

SEE MAP 206-16

SEC CENTER

SEE MAP 206-01_1

ARIZONA
G-1106
(PART OF 206-01-704)


BOOK - MAP

206-18

NE SEC. 30 T.05S. R.10E.

A & C ACRES
BK-8 PG-034

LOCATION MAPS
R.E.

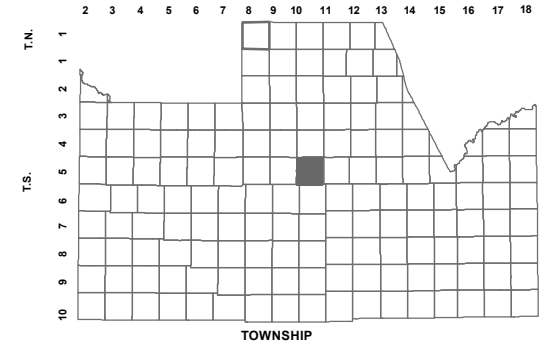

6	5	4	3	2	1
7	8	9	10	11	12
13	17	16	15	14	13
19	20	21	22	23	24
30	29	28	27	26	25
31	32	33	34	35	36



Revised: 5/31/2016

By: K G



PINAL COUNTY
wide open opportunity

Pinal County Assessor

THIS MAP DOES NOT REPRESENT A SURVEY. NO LIABILITY IS ASSUMED FOR THE ACCURACY OF THE DATA DELINEATED HEREIN, EITHER EXPRESSED OR IMPLIED BY PINAL COUNTY OR ITS EMPLOYEES. THIS MAP IS COMPILED FROM OFFICIAL RECORDS, INCLUDING PLATS, SURVEYS, RECORDED DEEDS AND CONTRACTS, AND ONLY CONTAINS INFORMATION REQUIRED FOR THE PINAL COUNTY ASSESSOR'S OFFICE PURPOSES.