


SEE MAP 206-01

JAVELINA DR.

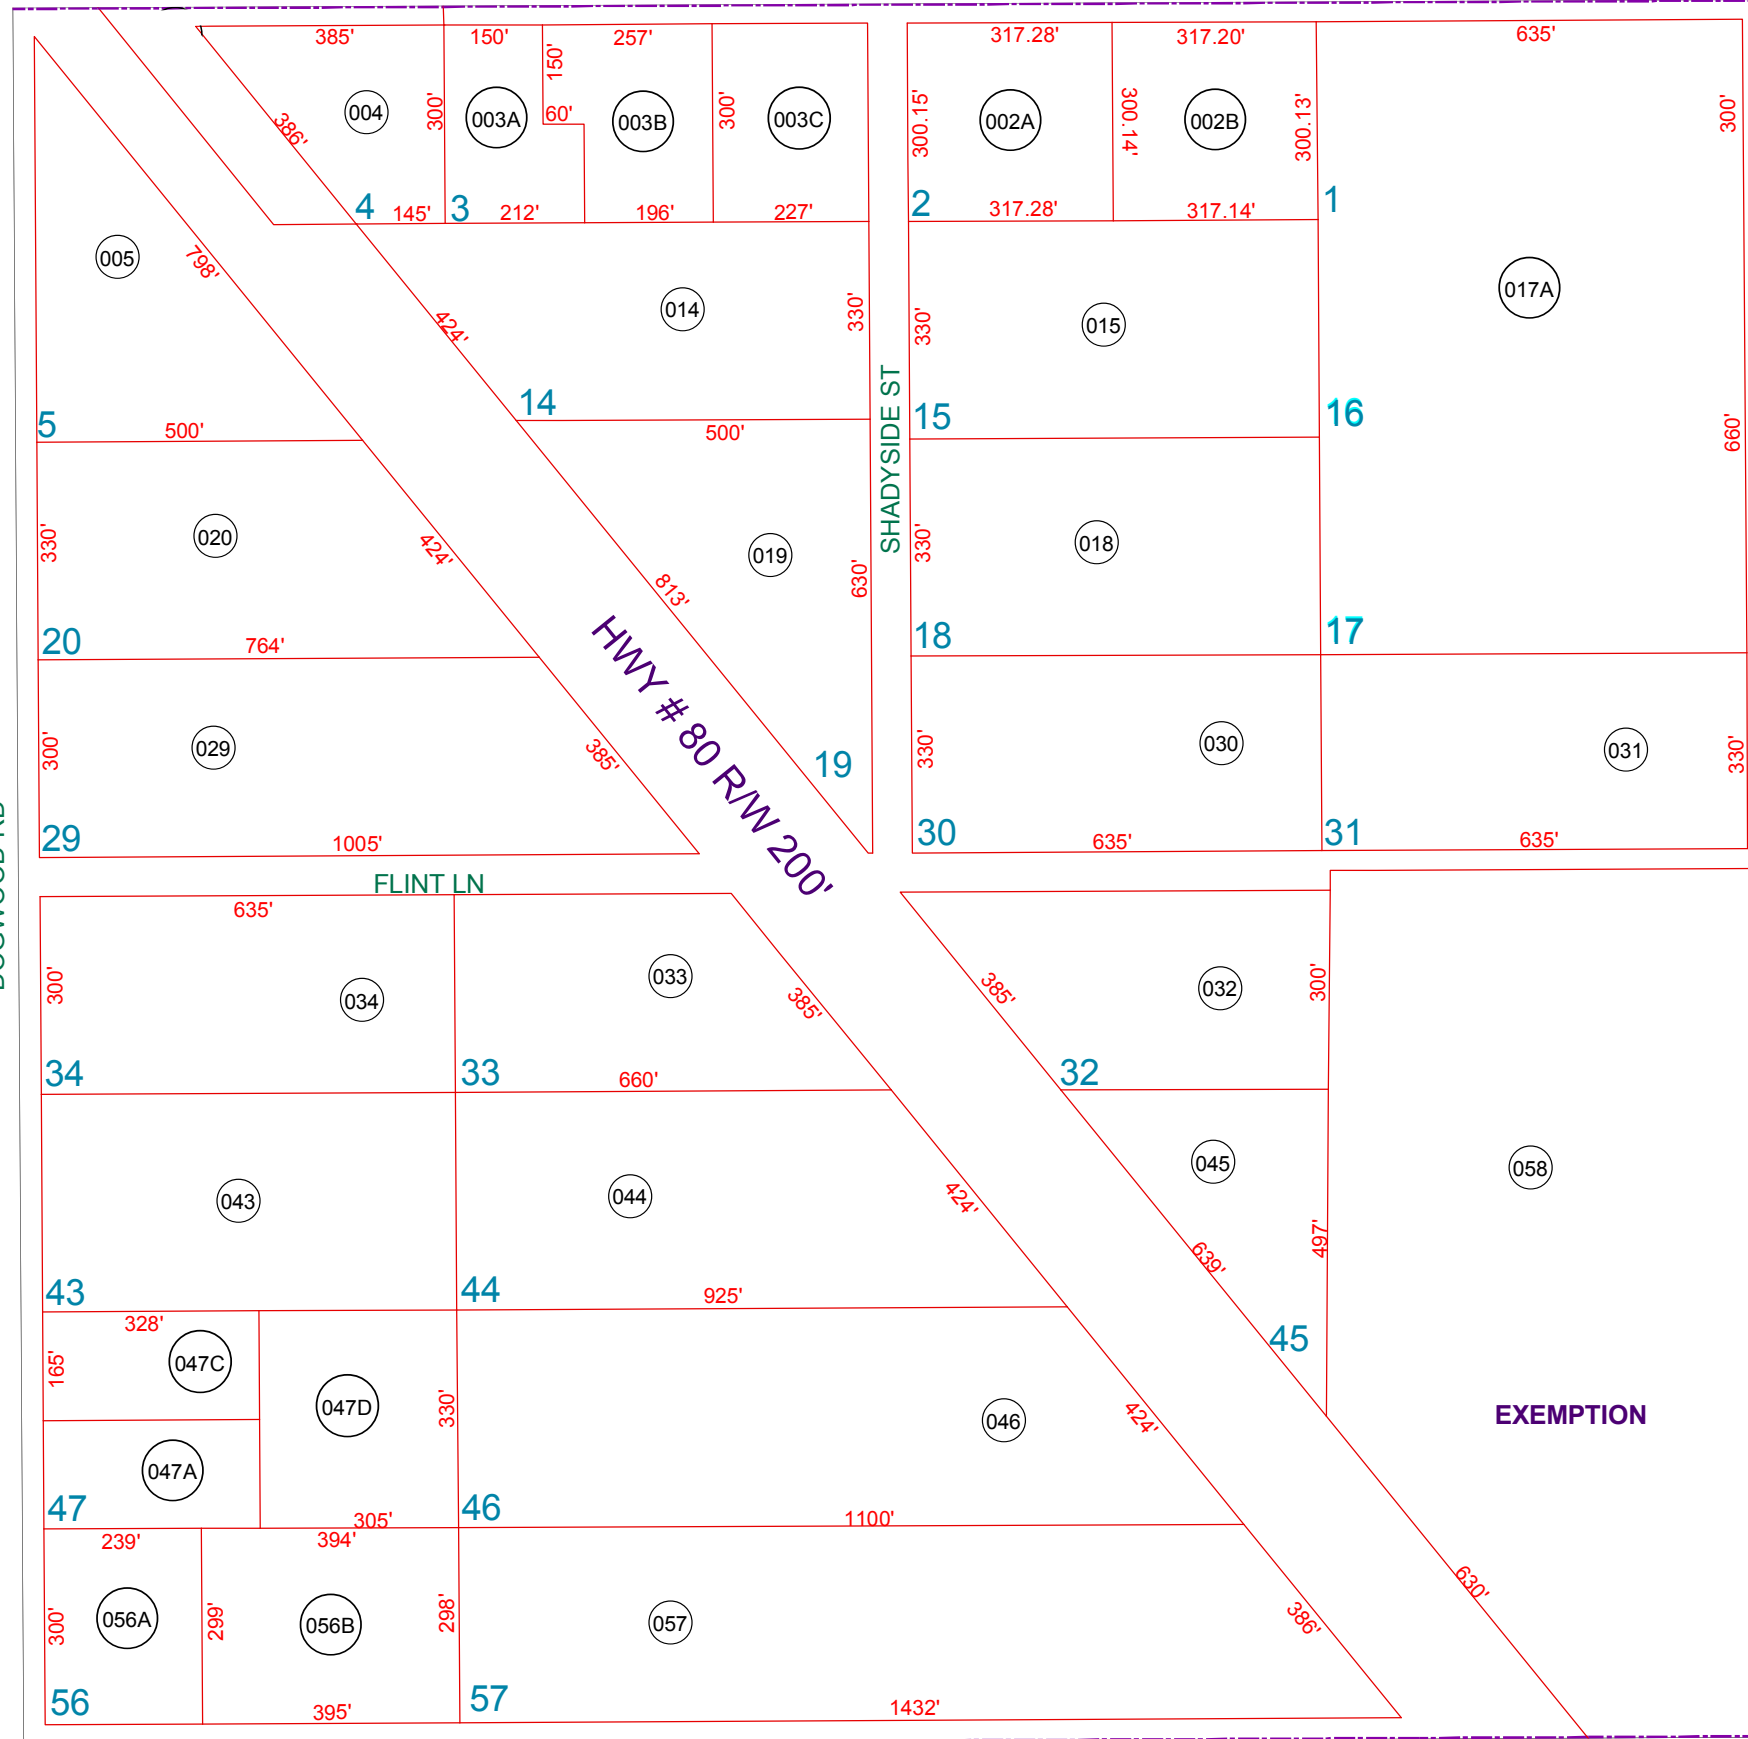

PINEBROOKE LN.

SEE MAP 206-16

SEE MAP 206-08_2

DOGWOOD RD

SEE MAP 206-01

LOCUST ST


BOOK - MAP

206-08_1

SEC. 20 T.05S. R.10E.

A & C ACRES SUBDIVISION: BK. 8 - PG. 34

LOCATION MAPS
R.E.

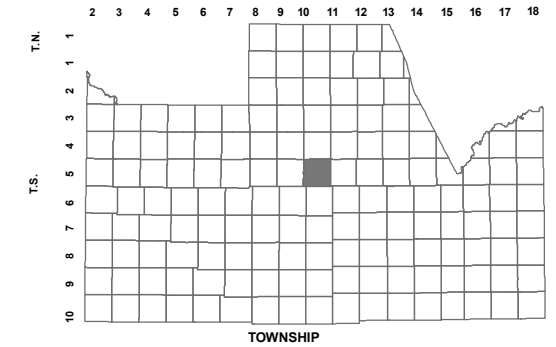

6	5	4	3	2	1
7	8	9	10	11	12
13	14	15	16	17	18
19	20	21	22	23	24
25	26	27	28	29	30
31	32	33	34	35	36

SECTION BARTLETT RD



Revised: 8/15/2011

By: **KG**



PINAL COUNTY
wide open opportunity

Pinal County Assessor

THIS MAP DOES NOT REPRESENT A SURVEY. NO LIABILITY IS ASSUMED FOR THE ACCURACY OF THE DATA DELINEATED HEREIN, EITHER EXPRESSED OR IMPLIED BY PINAL COUNTY OR ITS EMPLOYEES. THIS MAP IS COMPILED FROM OFFICIAL RECORDS, INCLUDING PLATS, SURVEYS, RECORDED DEEDS AND CONTRACTS, AND ONLY CONTAINS INFORMATION REQUIRED FOR THE PINAL COUNTY ASSESSOR'S OFFICE PURPOSES.