
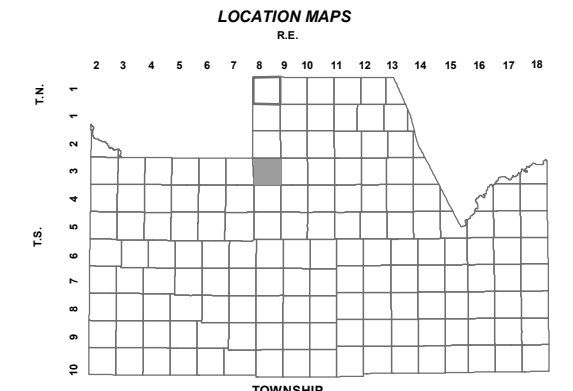



BOOK - MAP
210-85_2

SE SEC. 27 T.03S. R.08E.
THE VILLAGE AT COPPER BASIN
UNIT 5C-2: 2017-019533

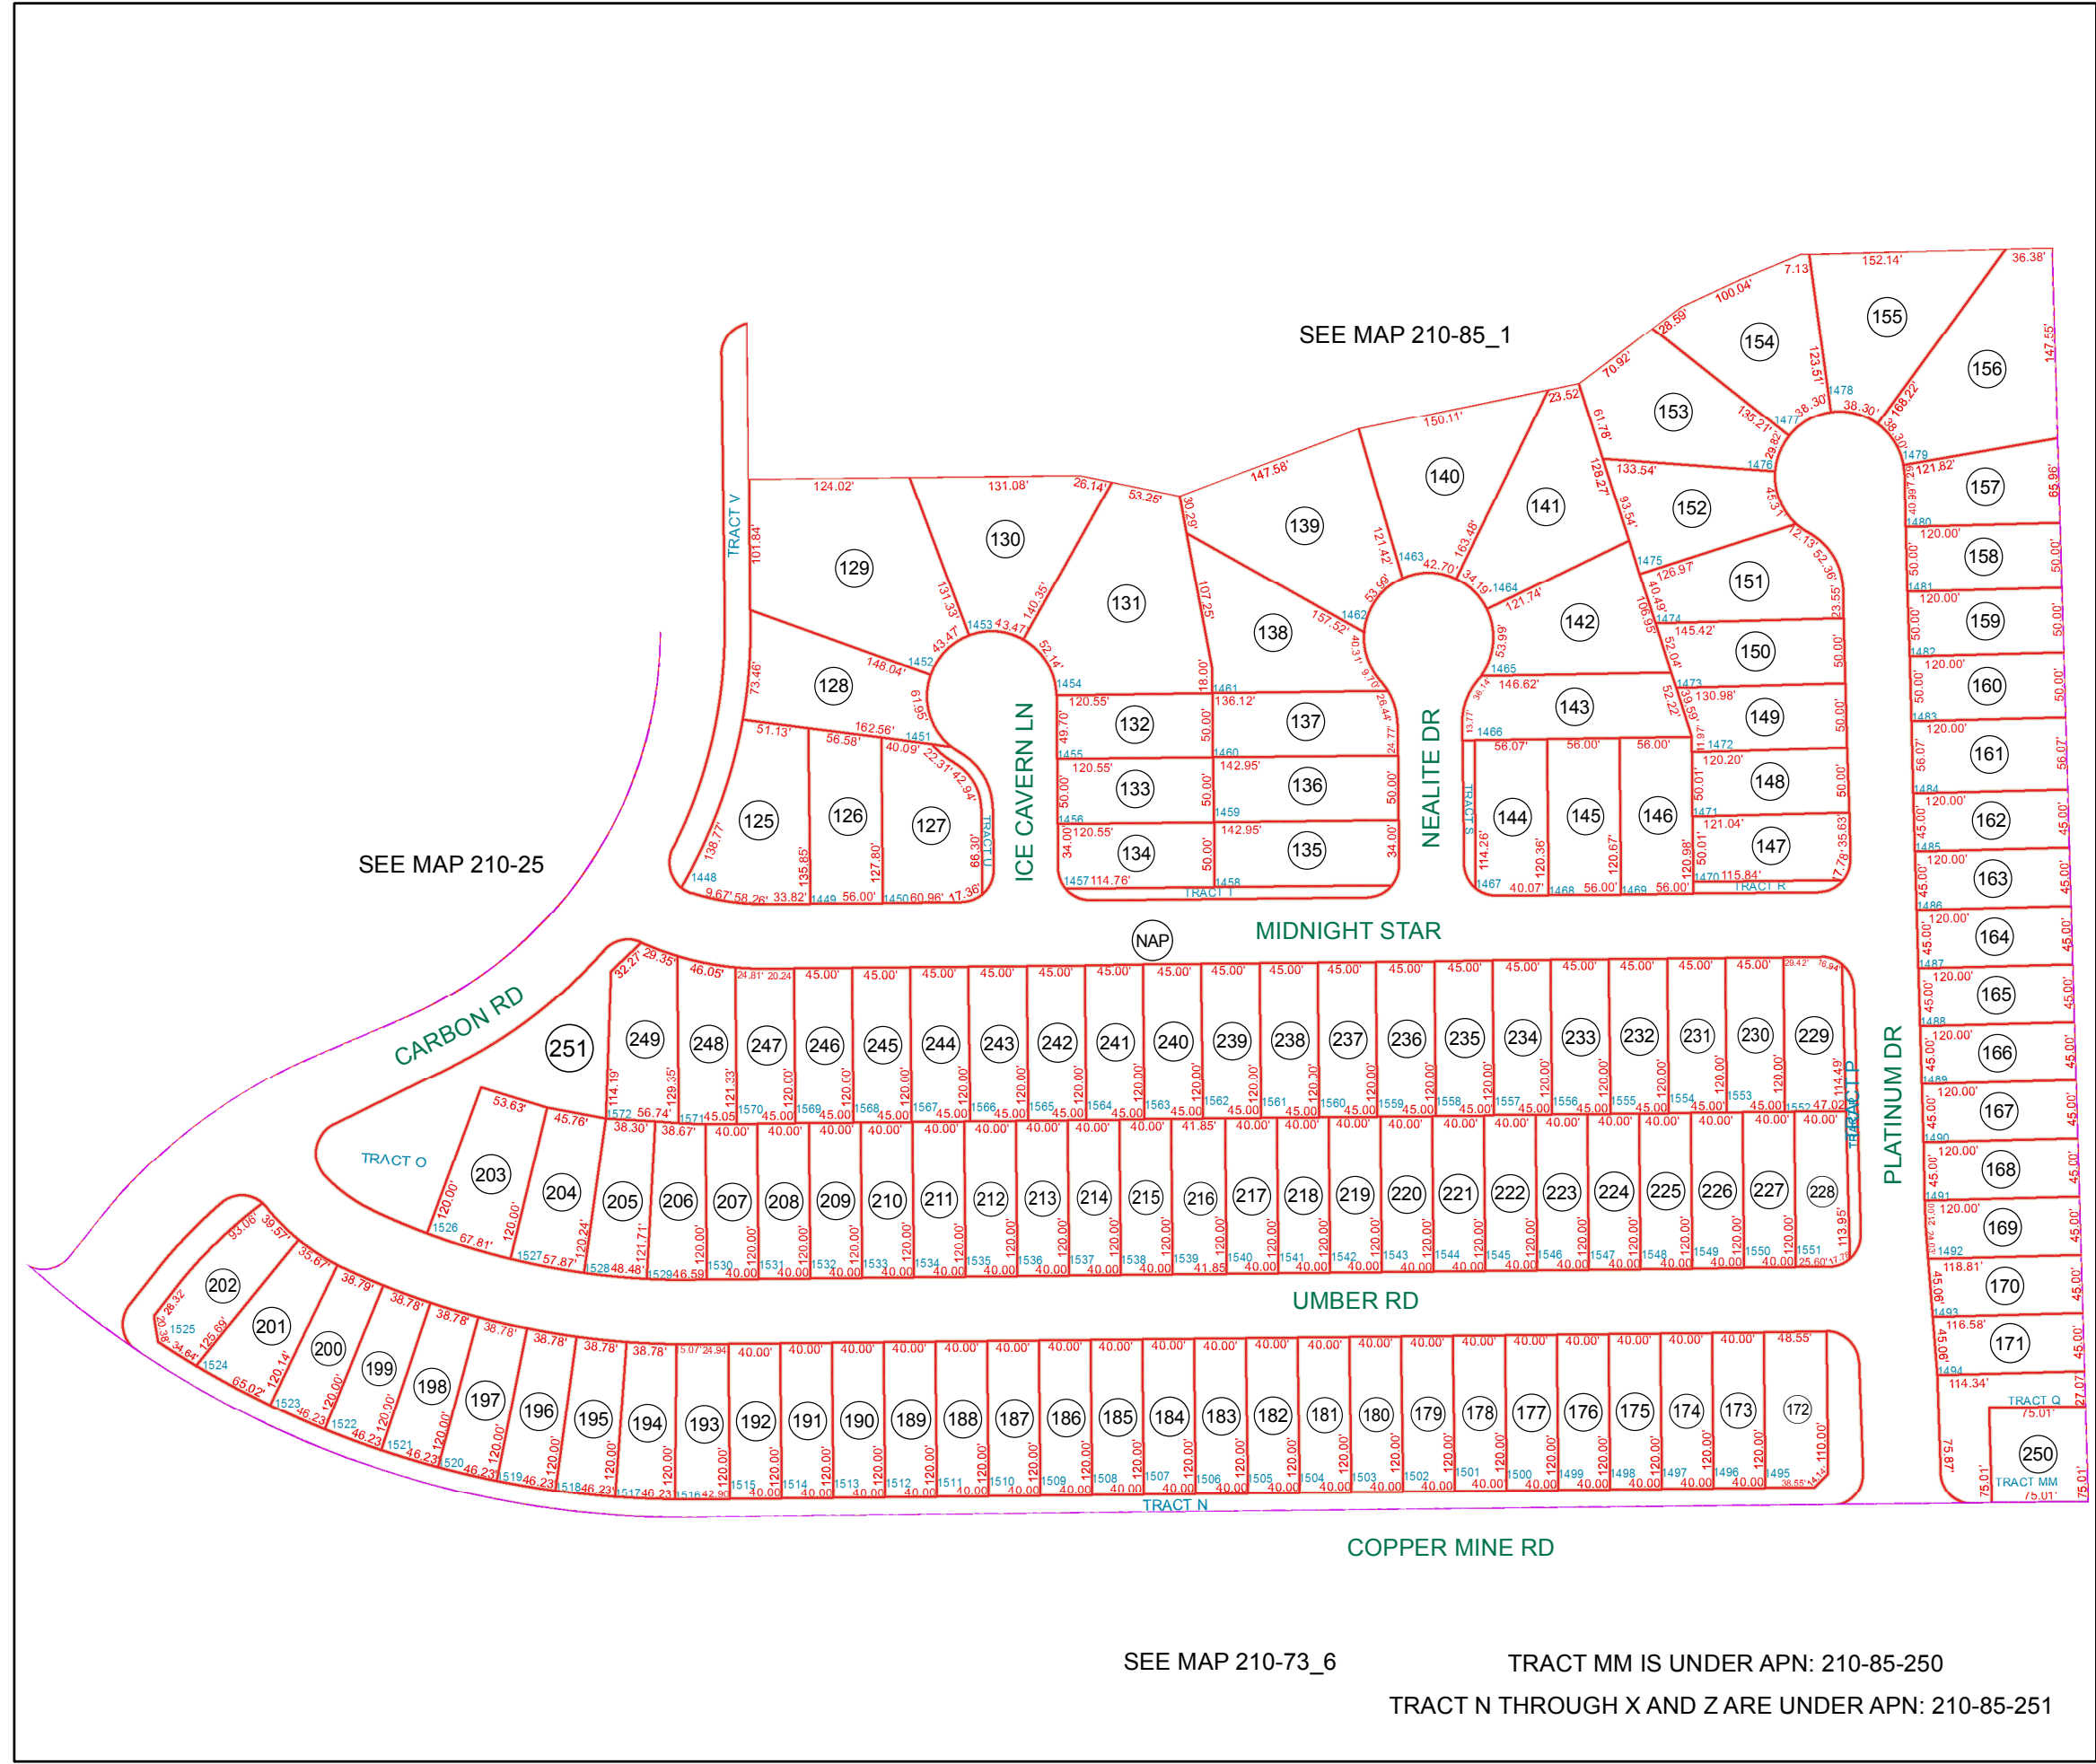

HASH KNIFE DRAW RD	5	4	3	2	1
SKYLINE DR	6	5	4	3	2
ROBERTS RD	7	8	9	10	11
GARY RD	18	17	16	15	14
30	29	28	27	26	25
31	32	33	34	35	36

SECTION

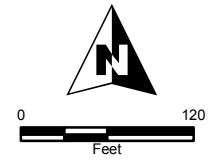

Revised: 7/28/2017
By: MBG



PINAL COUNTY
wide open opportunity

Pinal County Assessor

SEE MAP 210-01

THIS MAP DOES NOT REPRESENT A SURVEY. NO LIABILITY IS ASSUMED FOR THE ACCURACY OF THE DATA DELINEATED HEREIN, EITHER EXPRESSED OR IMPLIED BY PINAL COUNTY OR ITS EMPLOYEES. THIS MAP IS COMPILED FROM OFFICIAL RECORDS, INCLUDING PLATS, SURVEYS, RECORDED DEEDS AND CONTRACTS, AND ONLY CONTAINS INFORMATION REQUIRED FOR THE PINAL COUNTY ASSESSOR'S OFFICE PURPOSES.